


BY: _____ DATE: _____
 SURVEYED _____
 PLOTTED _____
 TEMPLATE _____
 AREAS CHECKED _____
 AREAS CHECKED _____

BY: _____ DATE: _____
 SURVEYED _____
 PLOTTED _____
 TEMPLATE _____
 AREAS CHECKED _____
 AREAS CHECKED _____

FILE NAME = M:\191-130-1001-IL64\CADD_Sheets\0160111-INT-CROSS-SECTION-IL64.dwg

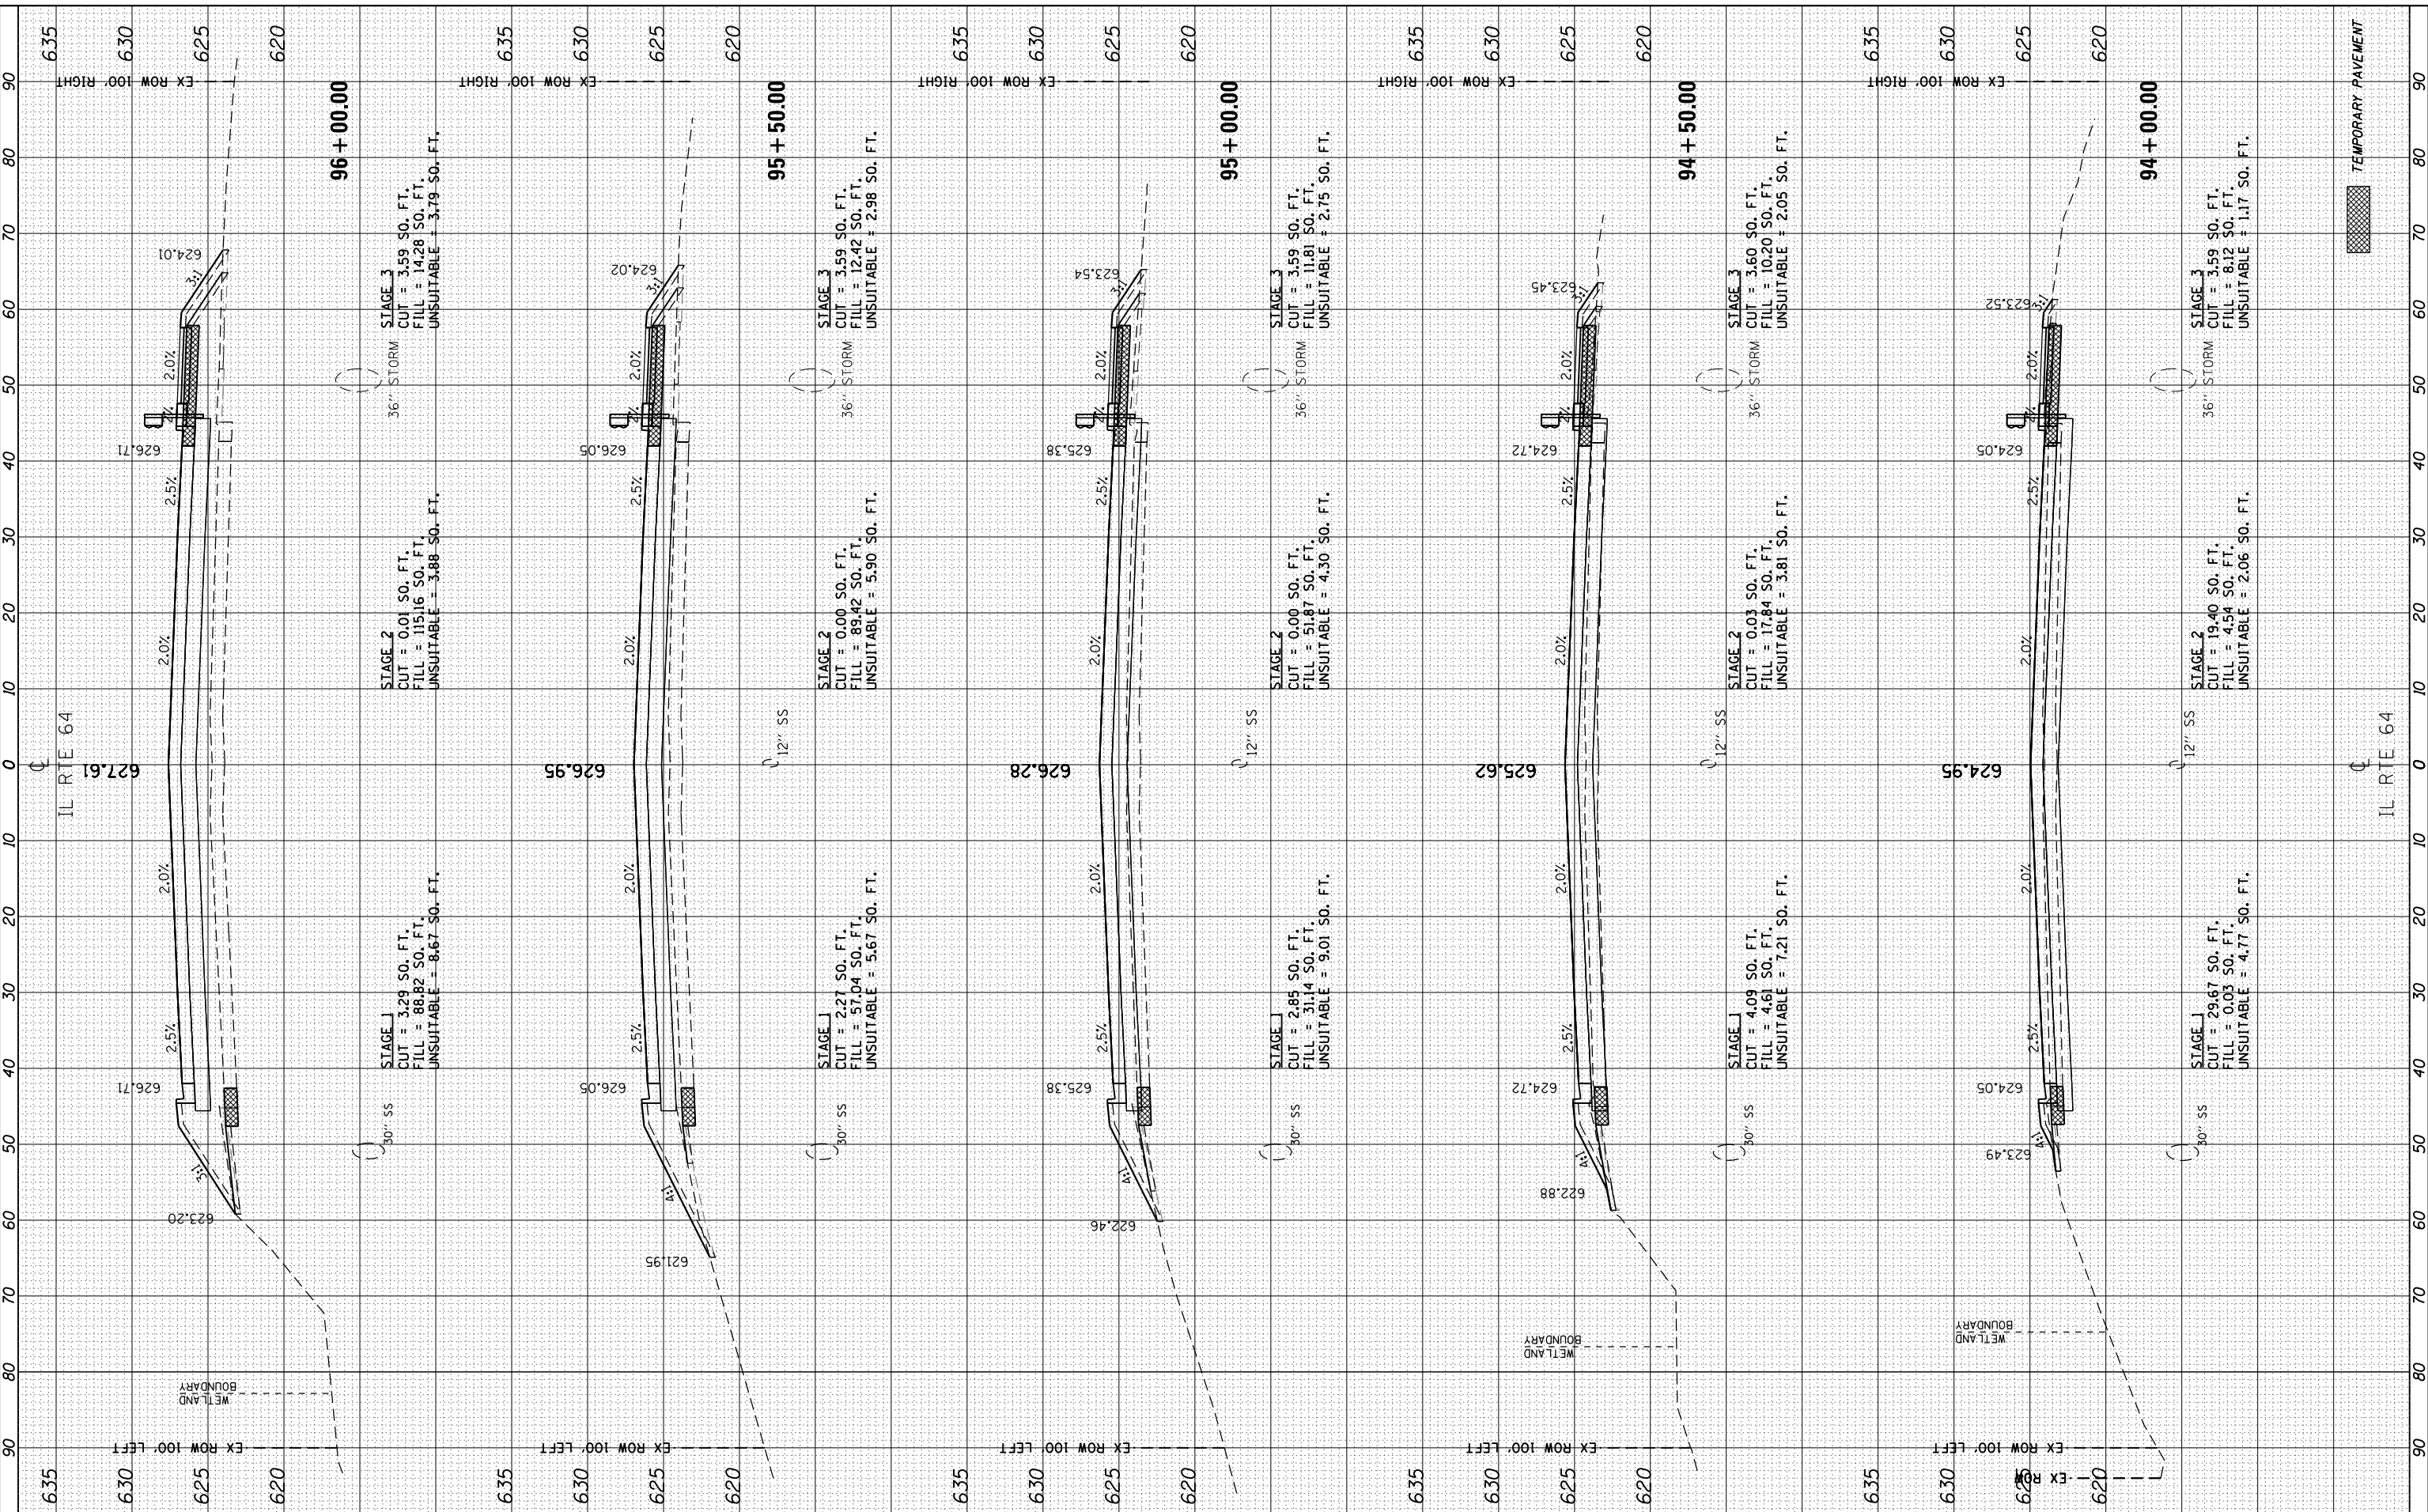

Bollinger, Lach & Associates, Inc.
 ITASCA, ILLINOIS

USER NAME = cesario
 DESIGNED - MTC
 DRAWN - MTC
 CHECKED - JIP
 DATE - 06/07/2013

REVISED -
 REVISED -
 REVISED -
 REVISED -

**STATE OF ILLINOIS
 DEPARTMENT OF TRANSPORTATION**

**ILLINOIS ROUTE 64 (NORTH AVE) OVER THE DES PLAINES RIVER
 CROSS SECTIONS**
 HORZ. 1"=10'
 SCALE: VERT. 1"=5' SHEET NO. 3 OF 9 SHEETS STA. 94+00.00 TO STA. 96+00.00

F.A.P. RTE. 307	SECTION 541Y-3-B	COUNTY COOK	TOTAL SHEETS 143	SHEET NO. 137
CONTRACT NO. 60J11			ILLINOIS FED. AID PROJECT	