


FINAL SURVEY NO.	SURVEYED PLOTTED TEMPLATE AREAS CHECKED	BY	DATE

ORIGINAL SURVEY NO.	SURVEYED PLOTTED TEMPLATE AREAS CHECKED	BY	DATE

FILE NAME = M:\191-130-1001_IL64\CADD_Sheets\10160111-INT-CROSS-1164.dwg

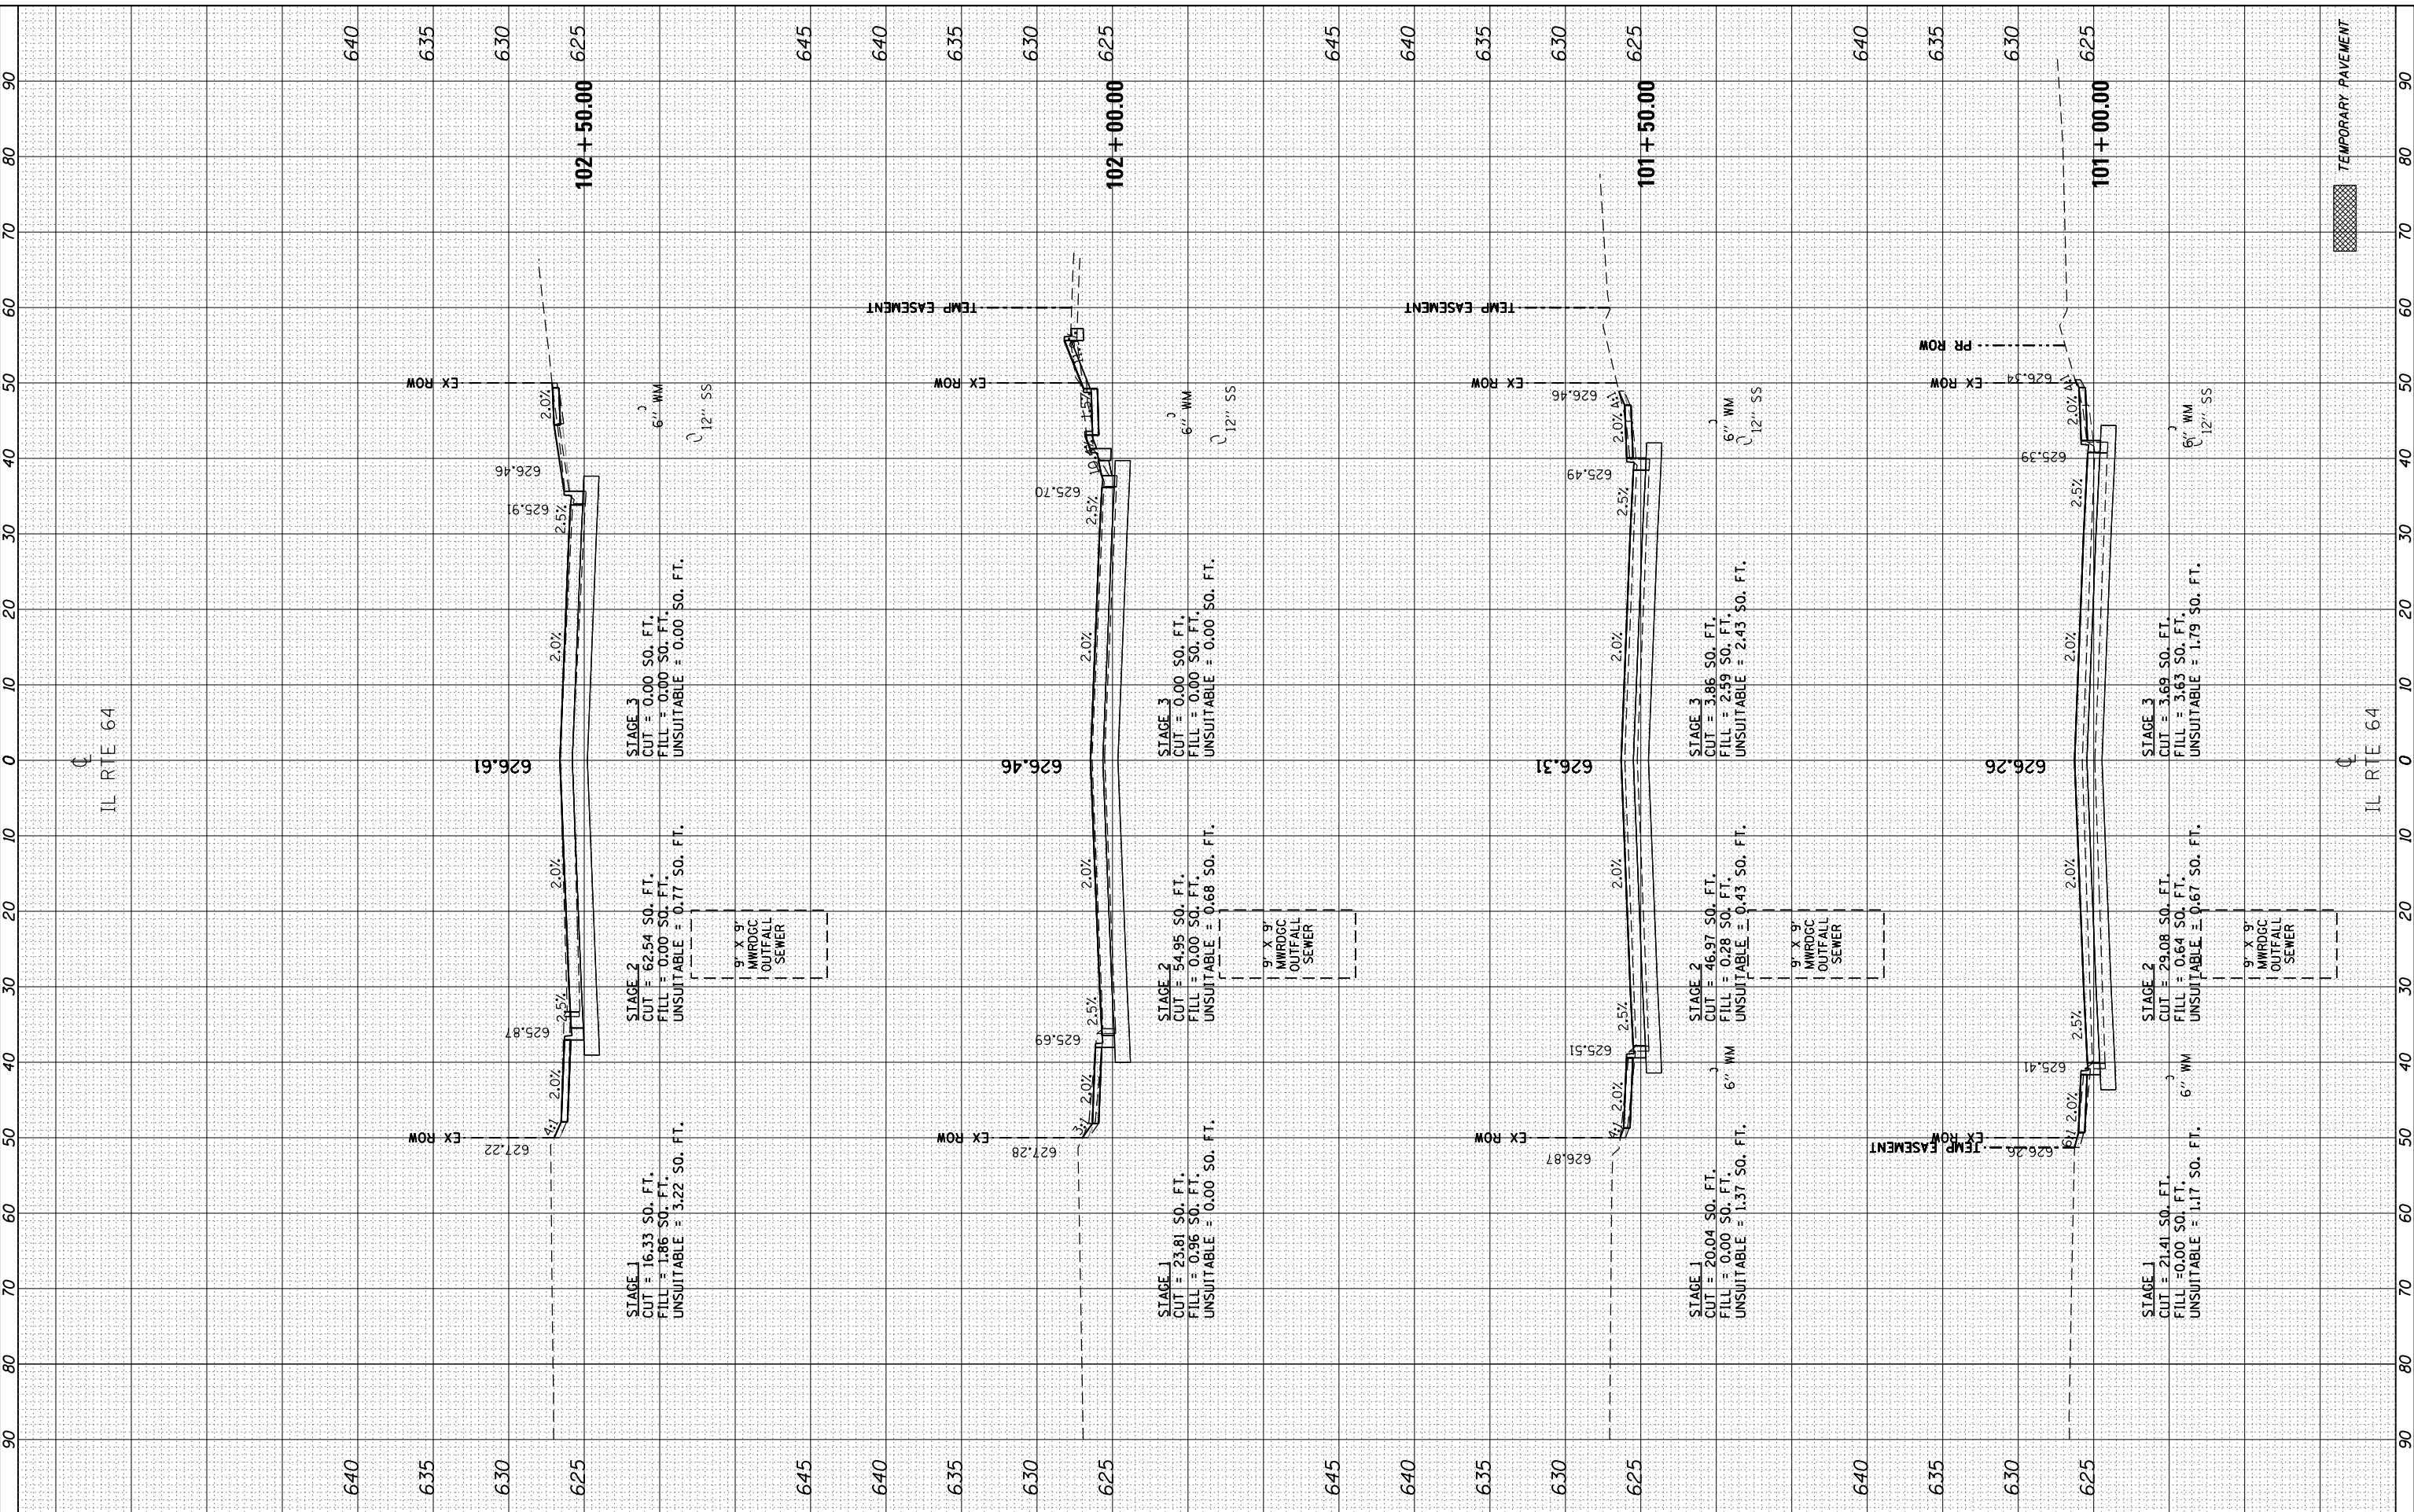

Bollinger, Lach & Associates, Inc.
ITASCA, ILLINOIS

USER NAME = cesario	DESIGNED - MTC	REVISOR -
PLOT SCALE = 20.0000' / in.	DRAWN - MTC	REVISOR -
PLOT DATE = 8/15/2013	CHECKED - JIP	REVISOR -
	DATE - 06/07/2013	REVISOR -

**STATE OF ILLINOIS
DEPARTMENT OF TRANSPORTATION**

**ILLINOIS ROUTE 64 (NORTH AVE) OVER THE DES PLAINES RIVER
CROSS SECTIONS**
HORZ. 1"=10'
SCALE: VERT. 1"=5' SHEET NO. 6 OF 9 SHEETS STA. 101+00.00 TO STA. 102+50.00

F.A.P. RTE. 307	SECTION 541Y-3-B	COUNTY COOK	TOTAL SHEETS 143	SHEET NO. 140
CONTRACT NO. 60J11			ILLINOIS FED. AID PROJECT	