


FINL SURVEY NO.	SURVEYED PLOTTED AREAS CHECKED	BY	DATE

ORIGINAL SURVEY NO.	SURVEYED PLOTTED AREAS CHECKED	BY	DATE

FILE NAME = \\K1191-130-1001_IL64\ADD_Sheet3\0160111-ht-2351-IL64.dwg

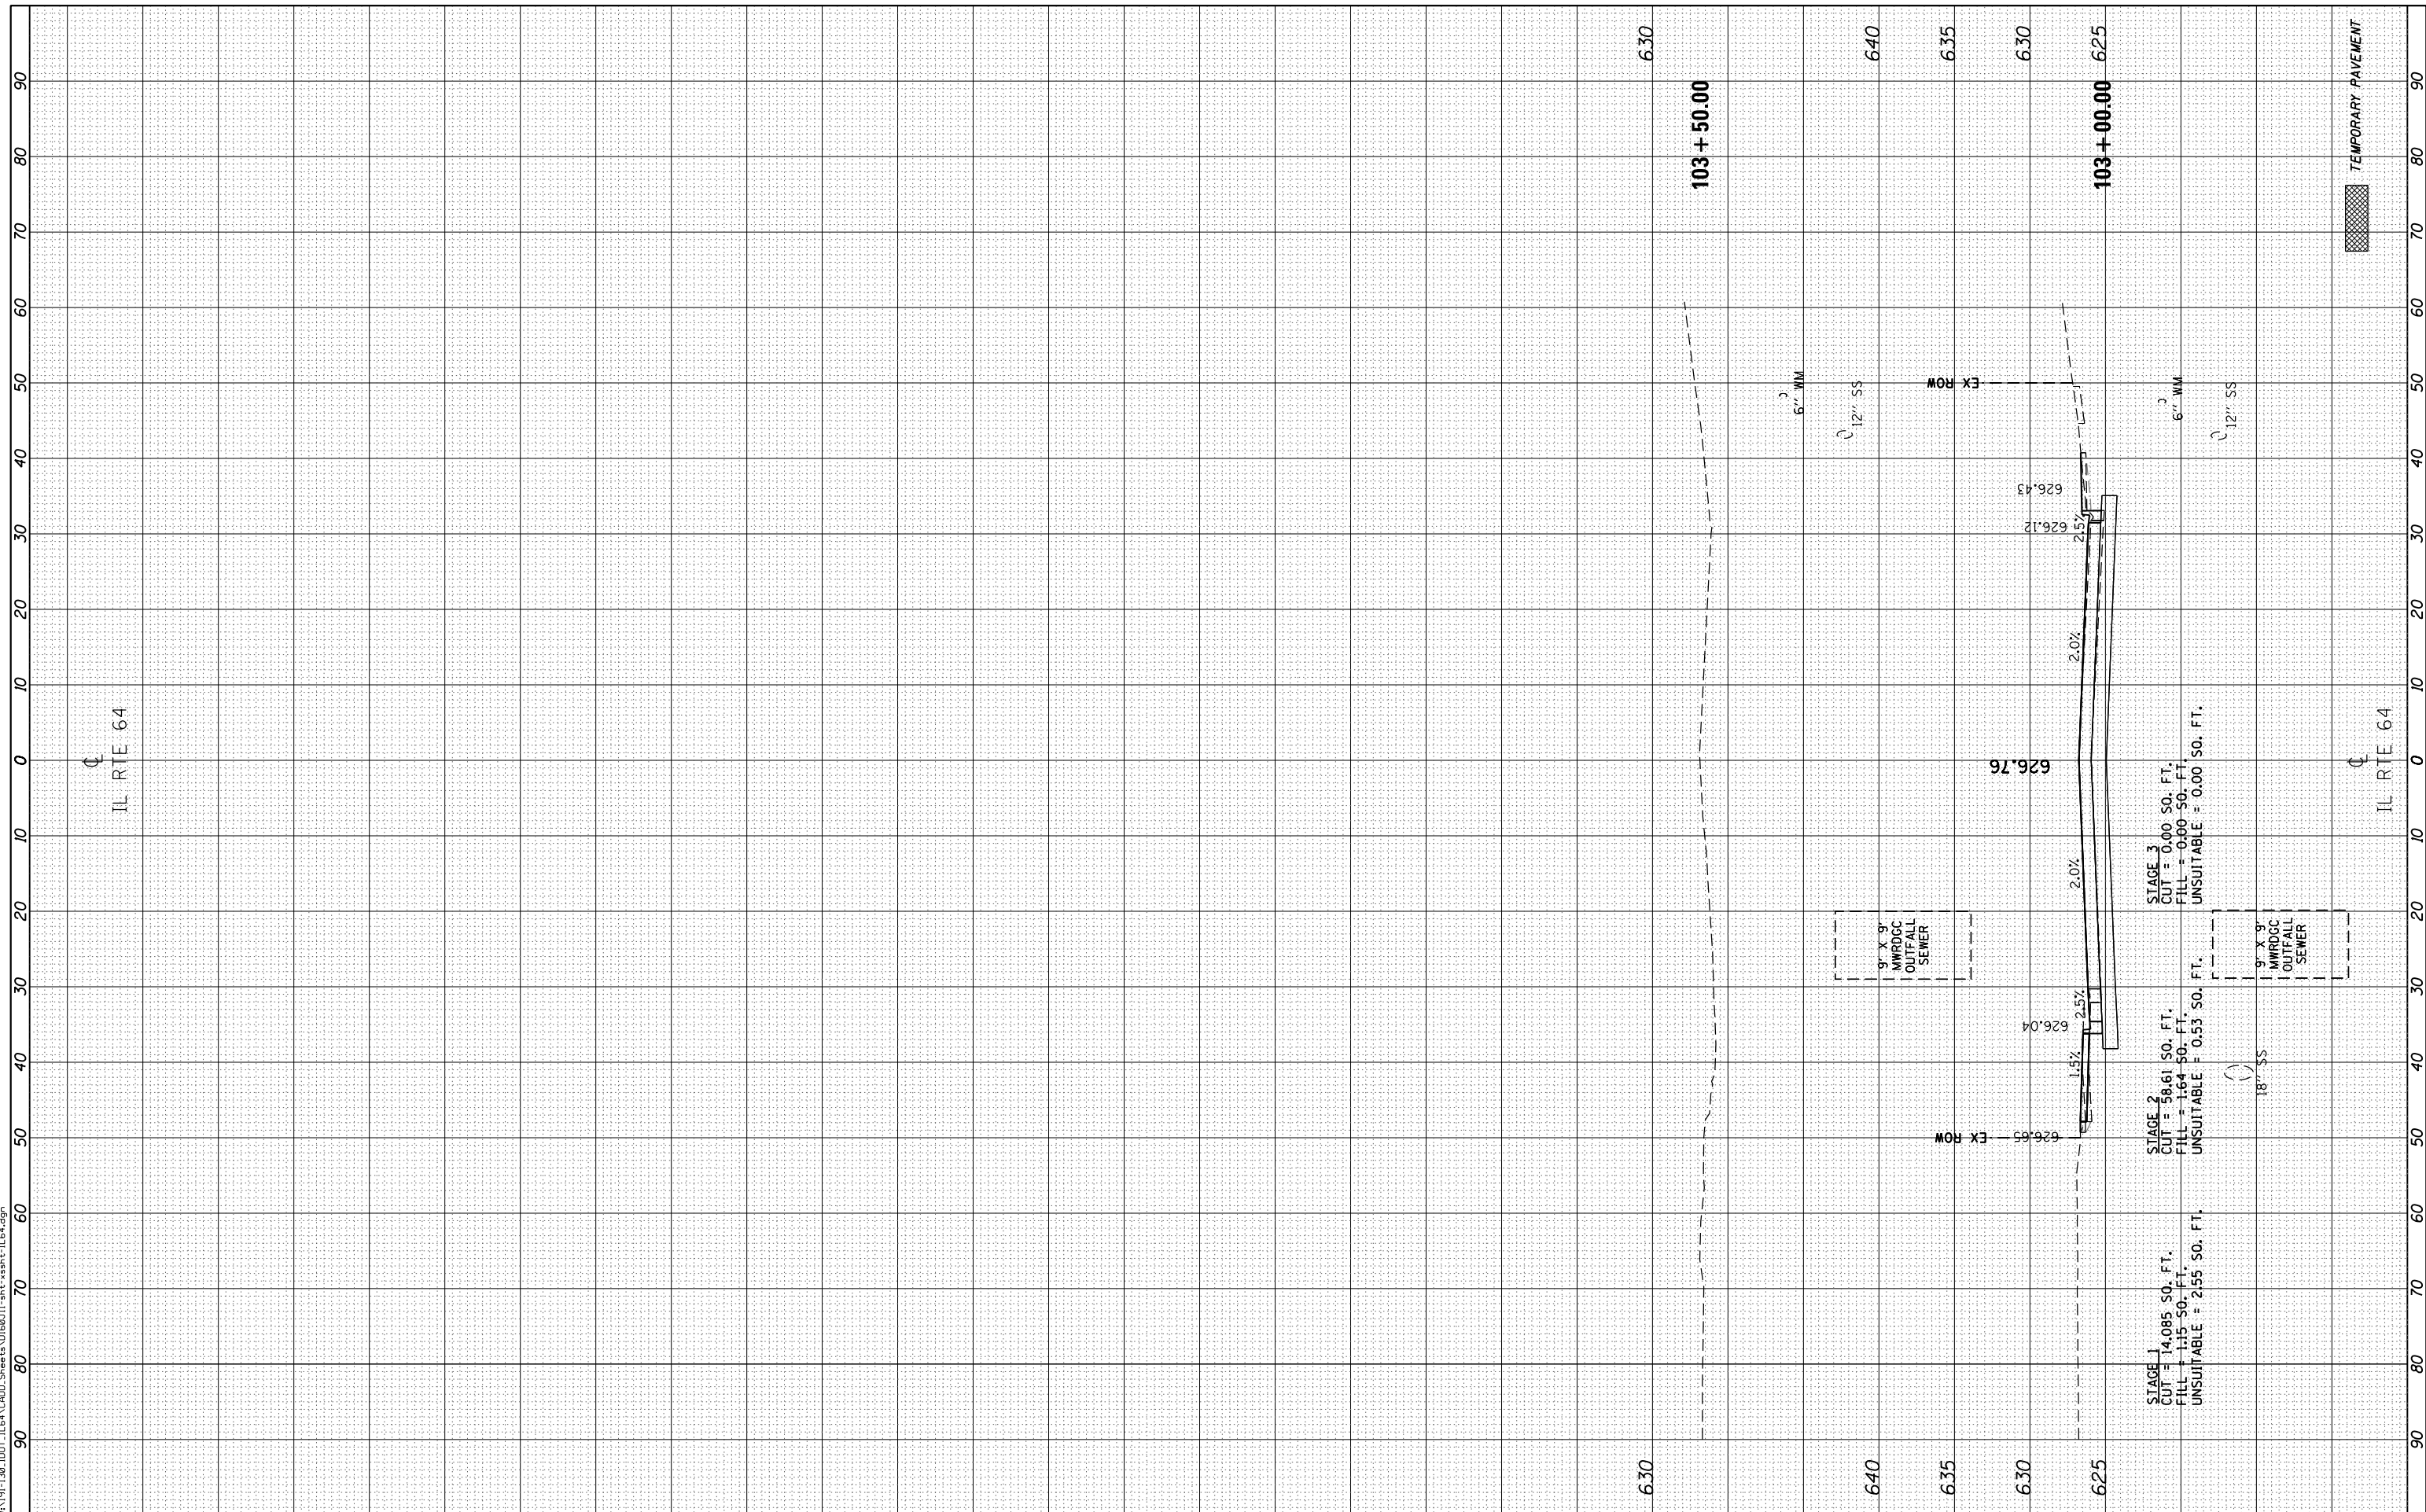

Bollinger, Lach & Associates, Inc.
 ITASCA, ILLINOIS

USER NAME = cesario	DESIGNED - MTC	REVISED -
PLOT SCALE = 20.0000' / in.	DRAWN - MTC	REVISED -
PLOT DATE = 8/15/2013	CHECKED - JIP	REVISED -
	DATE - 06/07/2013	REVISED -

**STATE OF ILLINOIS
 DEPARTMENT OF TRANSPORTATION**

ILLINOIS ROUTE 64 (NORTH AVE) OVER THE DES PLAINES RIVER	
CROSS SECTIONS	
HORZ. 1"=10'	
SCALE: VERT. 1"=5'	SHEET NO. 7 OF 9 SHEETS
STA. 103+00.00 TO STA. 103+50.00	

F.A.P. RTE. 307	SECTION 541Y-3-B	COUNTY COOK	TOTAL SHEETS 143	SHEET NO. 141
CONTRACT NO. 60J11			ILLINOIS FED. AID PROJECT	