


FINAL SURVEY NO.	SURVEYED PLOTTED TEMPLATE AREAS CHECKED	BY	DATE

ORIGINAL SURVEY NO.	SURVEYED PLOTTED TEMPLATE AREAS CHECKED	BY	DATE

FILE NAME = M:\191-130-1001_IL6A\CADD_Sheets\01603111-INT-CROSS-THATCHER.dgn

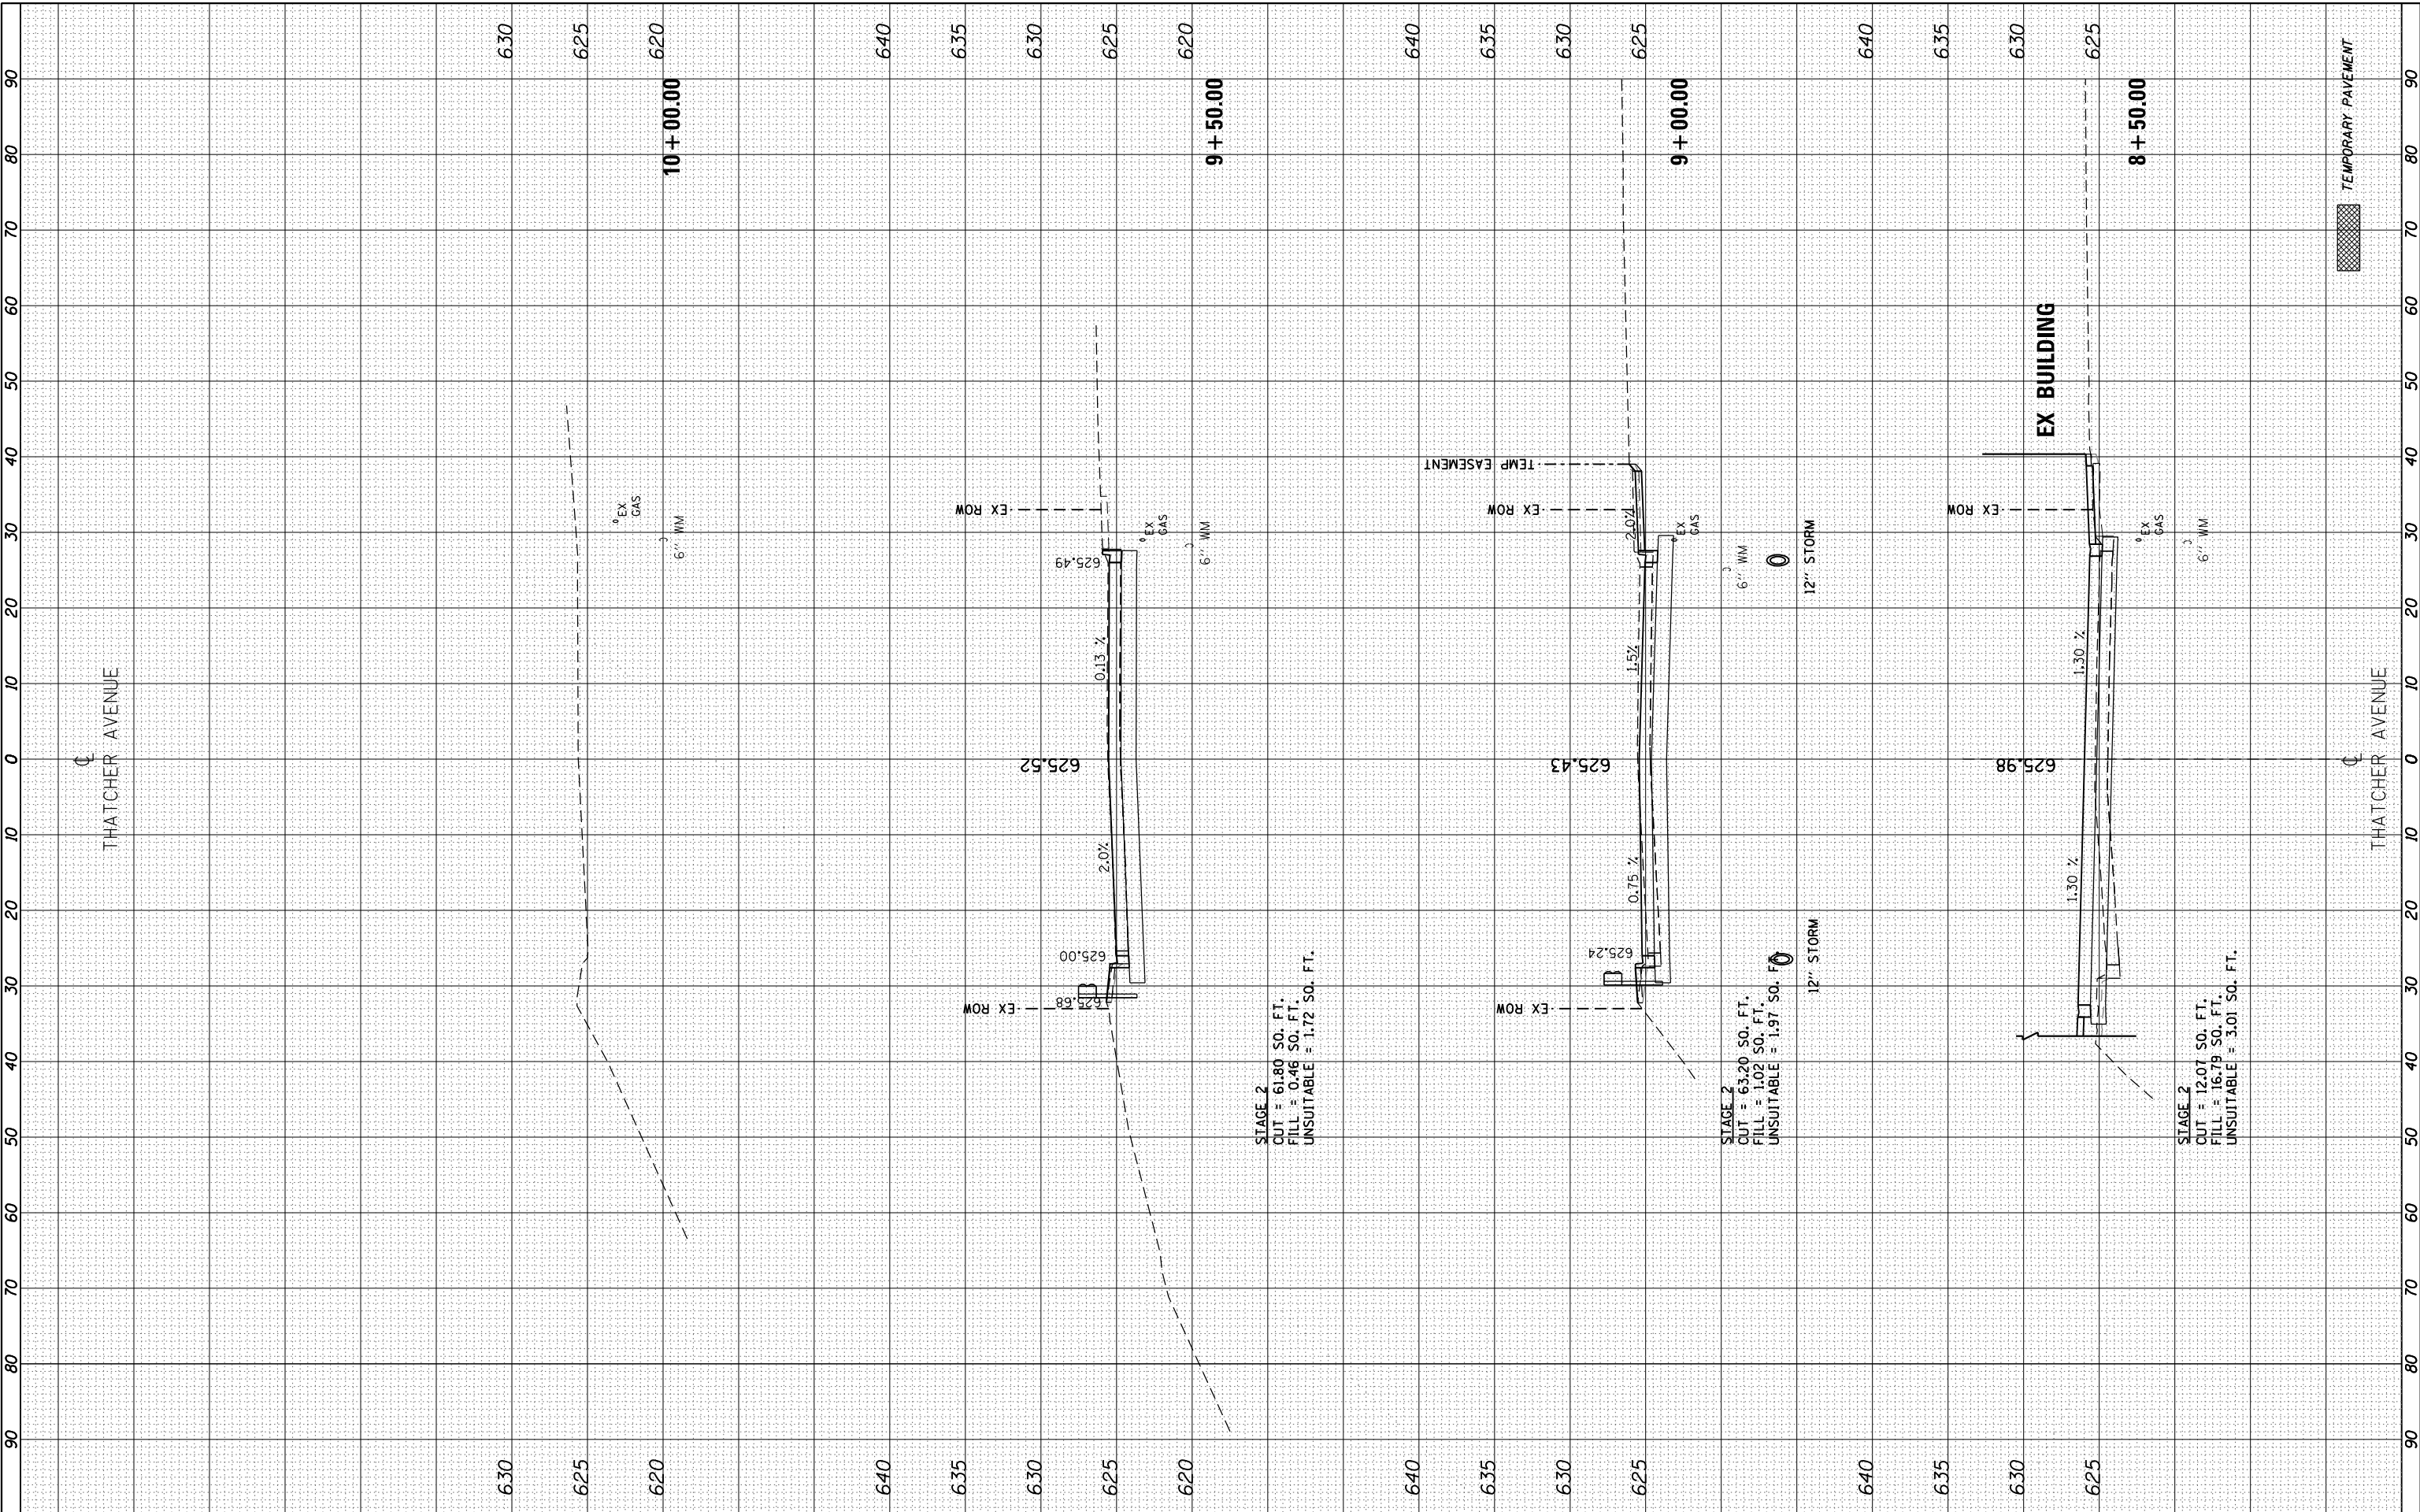

Bollinger, Lach & Associates, Inc.
 ITASCA, ILLINOIS

USER NAME = cesario	DESIGNED - MTC	REVISED -
PLOT SCALE = 20.0000' / in.	DRAWN - MTC	REVISED -
PLOT DATE = 8/15/2013	CHECKED - JIP	REVISED -
	DATE - 06/07/2013	REVISED -

**STATE OF ILLINOIS
 DEPARTMENT OF TRANSPORTATION**

**THATCHER AVENUE
 CROSS SECTIONS**

HORZ. 1"=10'
 SCALE: VERT. 1"=5' SHEET NO. 9 OF 9 SHEETS STA. 8+60.00 TO STA. 8+60.000

F.A.P. RTE. 307	SECTION 541Y-3-B	COUNTY COOK	TOTAL SHEETS 143	SHEET NO. 143
ILLINOIS FED. AID PROJECT			CONTRACT NO. 60J11	