
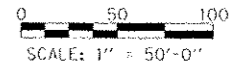
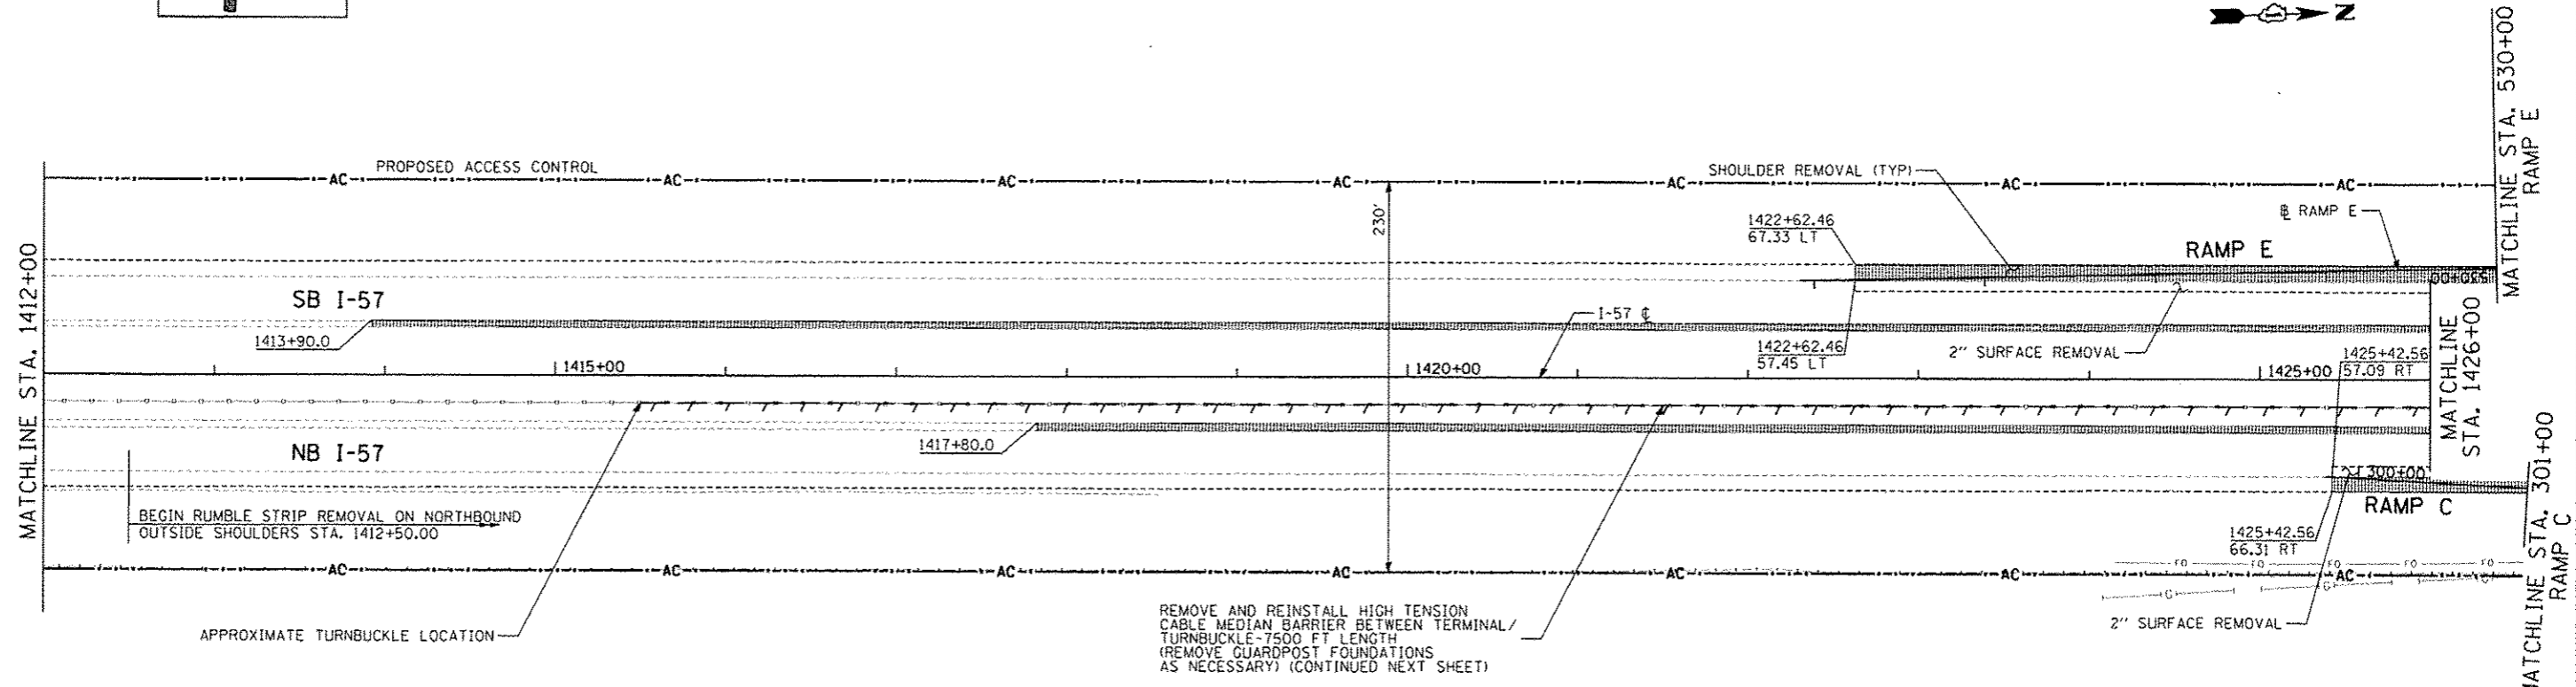
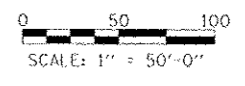


- LEGEND:**
- PAVEMENT REMOVAL
  - DRIVEWAY PAVEMENT REMOVAL
  - PAVED SHOULDER REMOVAL
  - CCC&G REMOVAL
  - CABLE BARRIER REMOVAL
  - GUARDRAIL REMOVAL
  - FENCE REMOVAL
  - STORM SEWER REMOVAL
  - PAVEMENT CRACKING & SEATING
  - AGGREGATE REMOVAL (PAID FOR AS EARTH EXCAVATION)
  - TRAFFIC SIGN REMOVAL
  - MAILBOX REMOVAL & TEMPORARILY RELOCATED
  - TREE REMOVAL
  - TREE REMOVAL (ACRE)
  - TREE REMOVAL (UNITS SPECIFIED)
  - FIELD ENTRANCE REMOVAL (PAID FOR AS EARTH EXCAVATION)
  - DRAINAGE STRUCTURE REMOVAL

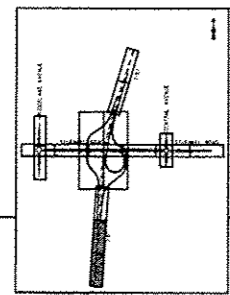

<b>TYLIN INTERNATIONAL</b>	USER NAME	DESIGNED - JTP	REVISED - 10/18/2013	<b>STATE OF ILLINOIS DEPARTMENT OF TRANSPORTATION</b>	<b>STUENKEL ROAD AT I-57 RIDGELAND AVENUE TO CENTRAL AVENUE RAMP C, E, I-57 REMOVAL PLAN</b>	F.A. RTE.	SECTION	COUNTY	TOTAL SHEETS	SHEET NO.
	PLDT SCALE	DRAWN - JTP	REVISED			57	99-IHB-RI	WILL	679	65
	PLDT DATE	CHECKED - JPM	REVISED	SCALE: 1" = 50'   SHEET 7 OF 14 SHEETS   STA. 1412+00 TO STA. 1426+00		CONTRACT NO. 60L69		ILLINOIS FED. AID PROJECT		
		DATE - 05/10/2013	REVISED							

P:\NW2612(I-57 @ Stuenkel) \Road\AC\_30\Interchange\AC3 Stuenkel 16.M07.dgn

3/27/2013 3:07:39 PM