
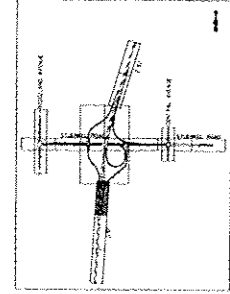


MATCHLINE STA. 530+00
RAMP E

MATCHLINE STA. 1426+50
RAMP C

MATCHLINE STA. 517+00
RAMP E

MATCHLINE STA. 1440+00
RAMP C

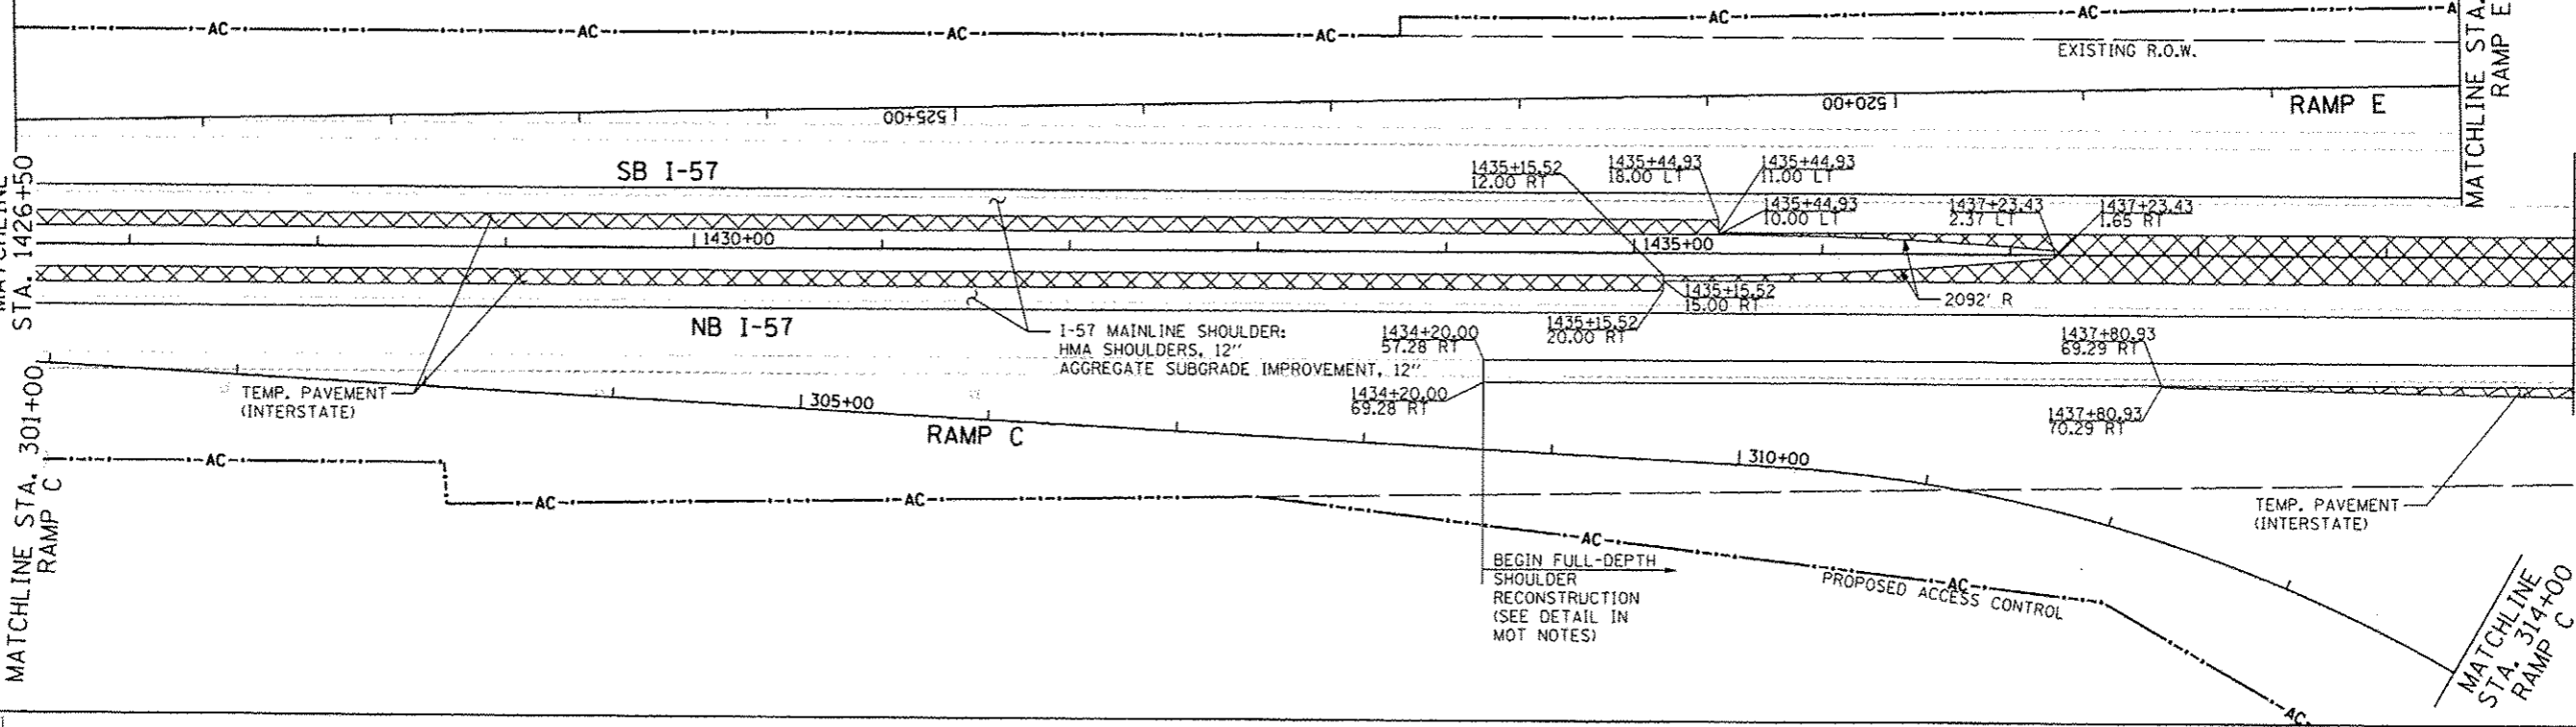

0 50 100
SCALE: 1" = 50'-0"

TYLIN INTERNATIONAL

USER NAME	DESIGNED	JTP	REVISED	
	DRAWN	JTP	REVISED	
PLT SCALE	CHECKED	JPM	REVISED	08/07/2013
PLT DATE	DATE	05/10/2013	REVISED	

STATE OF ILLINOIS
DEPARTMENT OF TRANSPORTATION

STUENKEL ROAD AT I-57 RIDGELAND AVENUE TO CENTRAL AVENUE
I-57 MEDIAN AND SHOULDER CONSTRUCTION PLAN

SCALE: 1" = 50' SHEET 2 OF 6 SHEETS STA. 1426+50 TO STA. 1440+00

F.A. RTE.	SECTION	COUNTY	TOTAL SHEETS	SHEET NO.
57	99-14B-R1	WILL	679	95B
CONTRACT NO. 60L69			ILLINOIS FED. AID PROJECT	