


LANDSCAPING LEGEND:

- SEEDING, CLASS 2A
NITROGEN, PHOSPHORUS, AND POTASSIUM
FERTILIZER NUTRIENTS
TOPSOIL EXCAVATION AND PLACEMENT, 12"
- SEEDING, CLASS 4 (MOD) AND CLASS 5 (MOD)
TOPSOIL EXCAVATION AND PLACEMENT, 12"
- SEEDING, CLASS 4B (MOD.)
TOPSOIL EXCAVATION AND PLACEMENT, 12"
- PERENNIAL PLANTS
WETLAND EMERGENT TYPE, 2 X 4 PLUG
TOPSOIL EXCAVATION AND PLACEMENT, 12"

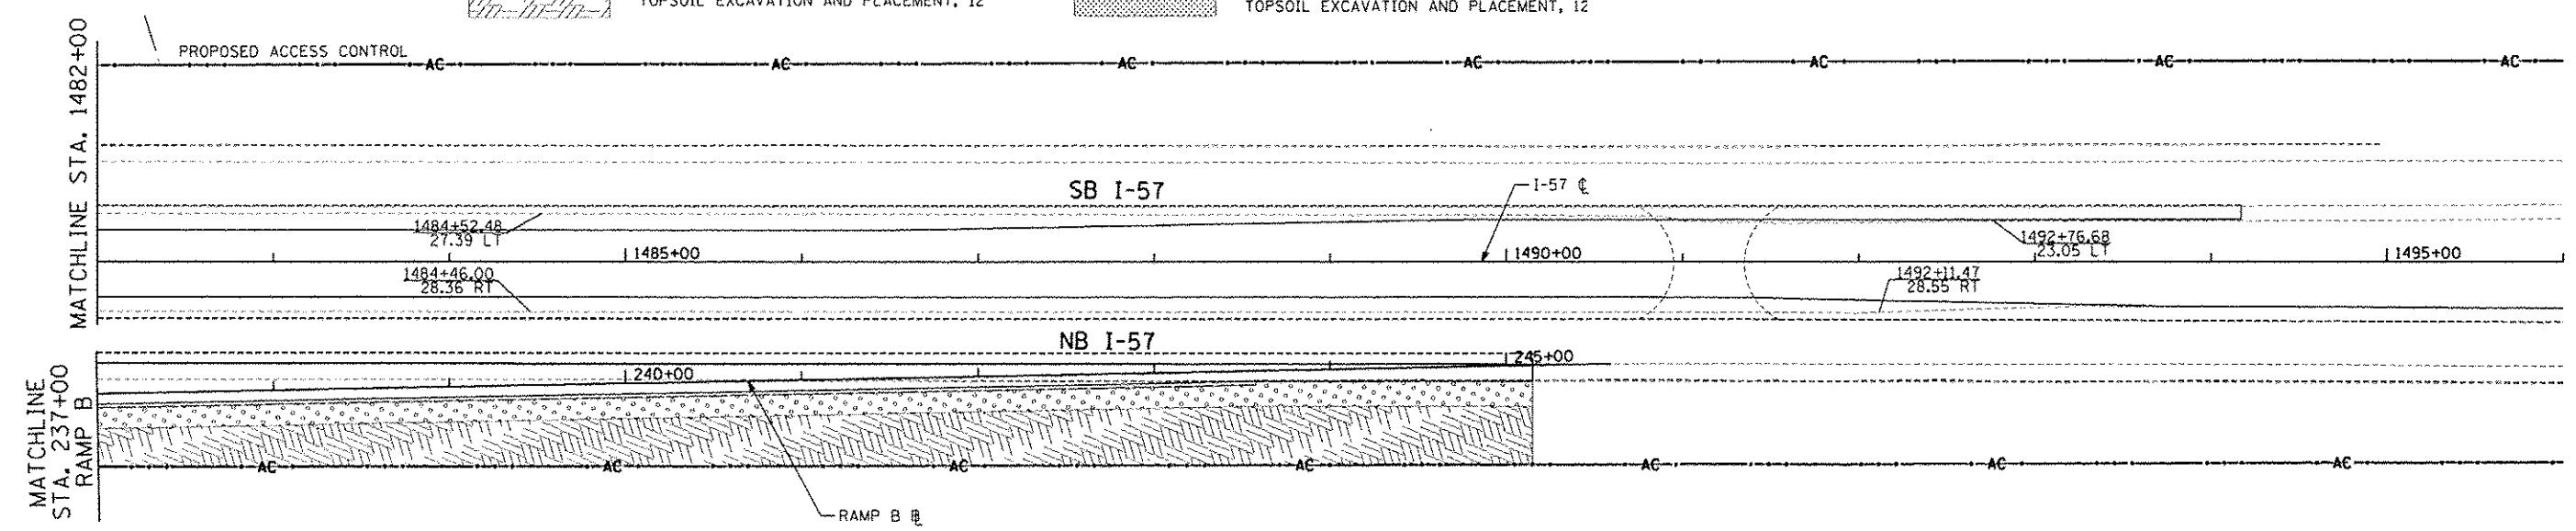

TYLIN INTERNATIONAL

USER NAME	DESIGNED - PP	REVISED - 10/18/2013
PL01 SCALE	DRAWN - DPS	REVISED -
PL01 DATE	CHECKED - JPM	REVISED -
	DATE - 05/10/2013	REVISED -

**STATE OF ILLINOIS
DEPARTMENT OF TRANSPORTATION**

**STUENKEL ROAD AT I-57 RIDGELAND AVENUE TO CENTRAL AVENUE
RAMP A, RAMP B, AND I-57 LANDSCAPING PLAN**

SCALE: 1" = 50' SHEET 12 OF 12 SHEETS STA. 1468+00 TO STA. 1496+00

F.A. RTE.	SECTION	COUNTY	TOTAL SHEETS	SHEET NO.
57	99-1H8-R1	WILL	679	171
CONTRACT NO. 60L69			ILLINOIS FED. AID PROJECT	

P:\60261201\57-99-1H8-R1\Road\NC-3\listchange\NC-3-57\tylin\11-18-12.dgn

3/11/13 PM