


SEE SHEET 14

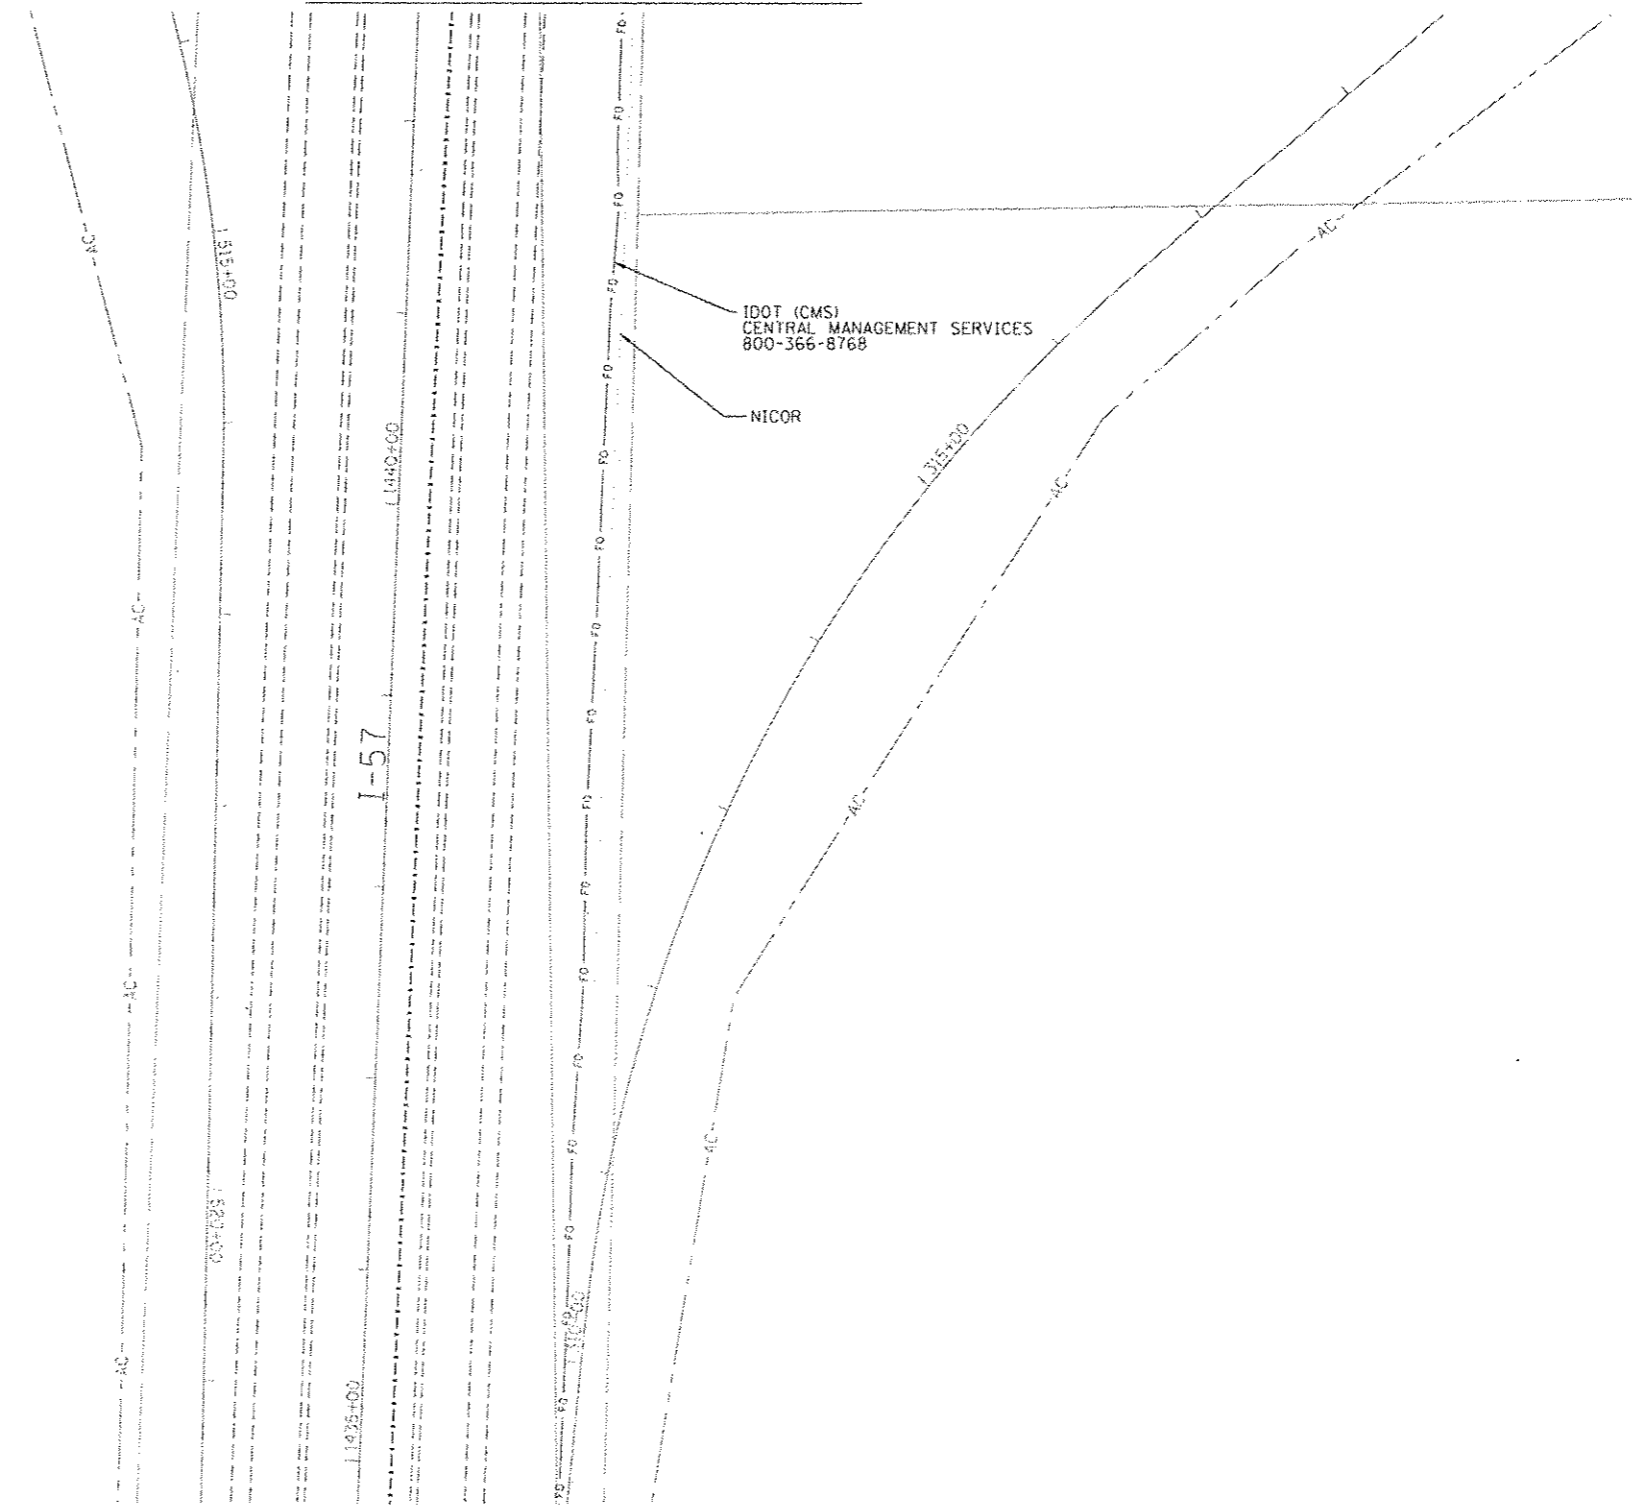


SEE SHEET 12

	AERIAL
	UNKNOWN
	CABLE TV
	TELEPHONE
	GAS
	ELECTRIC
	WATER
	FIBER OPTIC
	FORCE MAIN
	OIL
	CARDNO TBE TEST HOLE

UTILITY OWNERS	
AT&T = TELEPHONE	
AT&T = FIBER OPTIC	
BUCKEY PARTNERS = OIL	
COM-ED = ELECTRIC	
ENTERPRISE PIPELINE = OIL	
IDOT (CMS) = FIBER OPTIC	
NICOR = GAS	
VILLAGE OF UNIVERSITY PARK = WATER	
VILLAGE OF UNIVERSITY PARK = FORCE MAIN	
ZAYO GROUP = FIBER OPTIC	

Utilities shown on these plans as depicted in the legend have been investigated by Cardno TBE in accordance with SUE Industry Standards. All other information shown has been provided to Cardno TBE by others. Cardno TBE's "B" SUE field investigation was performed on 4/04/12 and 5/14/12 through 6/01/12. Changes to utilities after 6/01/12 may have been made and therefore may result in variances from this plan. Consideration should be given to updating this plan if deemed advisable prior to final design and construction.

ALL UTILITIES SHOWN QUALITY LEVEL "B" UNLESS NOTED OTHERWISE.

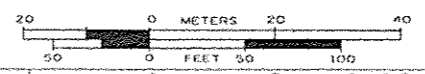

TBE Job No. IL09510476, 484, 481
SUE Plan Page: 13 of 19

Utility Quality Level "A" : Visually verified Test Hole
Utility Quality Level "B" : Designating/non Visually Verified Test Hole
Utility Quality Level "C" : Research with Survey
Utility Quality Level "D" : Records Research

DESIGNED	FG/LP	REVISED	
DRAWN	KLC	REVISED	
CHECKED	KFS	REVISED	
DATE	6/19/12	REVISED	

STATE OF ILLINOIS
DEPARTMENT OF TRANSPORTATION

I-57 at Stuenkel Road Interchange
Monee, Illinois

F.A. RTE.	SECTION	COUNTY	TOTAL SHEETS	SHEET NO.
	99-1 HB-R-1	Will	679	229
Contract No. E0140, 60L69				
FED. ROAD DIST. NO. ILLINOIS IDOT Project No.				