



MATCHLINE I-57 STA. 1459+00

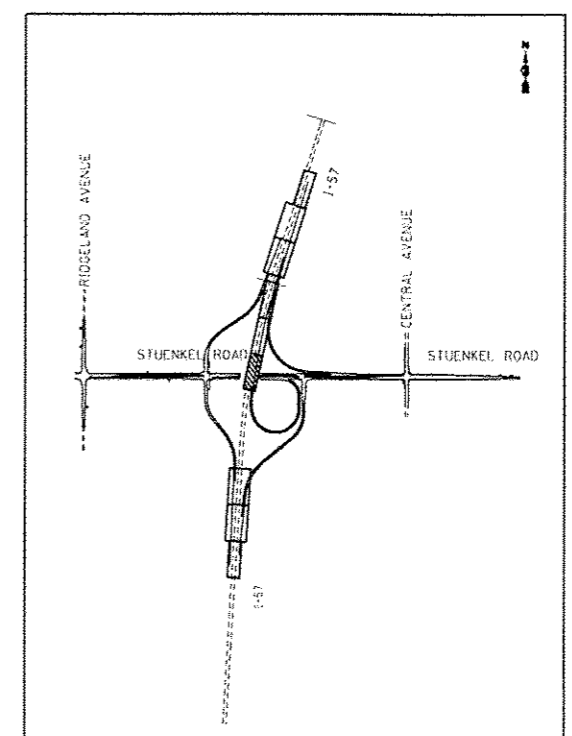

LOCATION MAP

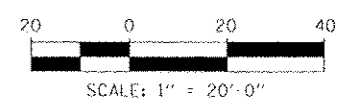

•SEE PAVEMENT JOINTING AND ELEVATION PLAN SHEET 1 OF 9 FOR NOTES AND LEGEND.

TYLIN INTERNATIONAL	USER NAME JDU	DESIGNED - JDU DRAWN - JDU	REVISED - 10/18/2013	STATE OF ILLINOIS DEPARTMENT OF TRANSPORTATION	STUENKEL ROAD AT I-57 RIDGELAND AVENUE TO CENTRAL AVENUE RAMP PAVEMENT JOINTING AND ELEVATION PLANS	F.A.J. RTE. 57	SECTION 99-JHB-R1	COUNTY WILL	TOTAL SHEETS 679	SHEET NO. 257
	PLOT SCALE 1" = 20'	CHECKED JDU	REVISED -			CONTRACT NO. 60L69				
	PLOT DATE 05/10/2013	DATE 05/10/2013	REVISED -			ILLINOIS FED. AID PROJECT				