



MATCHLINE I-57 STA. 1477+25

MATCHLINE I-57 STA. 1484+25

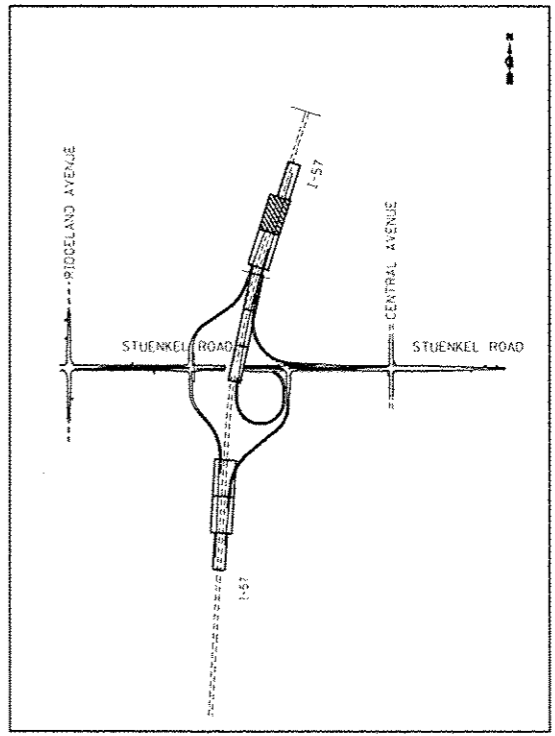

LOCATION MAP

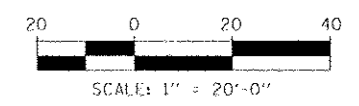

*SEE PAVEMENT JOINTING AND ELEVATION PLAN SHEET 1 OF 9 FOR NOTES AND LEGEND.

TYLIN INTERNATIONAL	USER NAME	DESIGNED - JDU	REVISED - 10/18/2013	STATE OF ILLINOIS DEPARTMENT OF TRANSPORTATION	STUENKEL ROAD AT I-57 RIDGELAND AVENUE TO CENTRAL AVENUE RAMP PAVEMENT JOINTING AND ELEVATION PLANS	F.A.I. RTE.	SECTION	COUNTY	TOTAL SHEETS	SHEET NO.
	PLT. SCALE	DRAWN - JDU	REVISED -			ST	99-1HB-RI	WILL	679	261
	PLT. DATE	CHECKED	REVISED			CONTRACT NO. 60L69		ILLINOIS FED. AID PROJECT		
		DATE - 05/10/2013	REVISED -	SCALE: 1" = 20'		SHEET 8 OF 9 SHEETS		STA. 1477+25 TO STA. 1484+25		