


- NOTES:**
1. (X) FOR PROPOSED SIGN LEGEND SEE "SIGNING PLAN DETAILS"
  2. T-DELINEATORS (SPACING PER IDOT STANDARD 635001)
  3. SIGN CALL OUTS REFER TO CENTER OF SIGN ASSEMBLY.

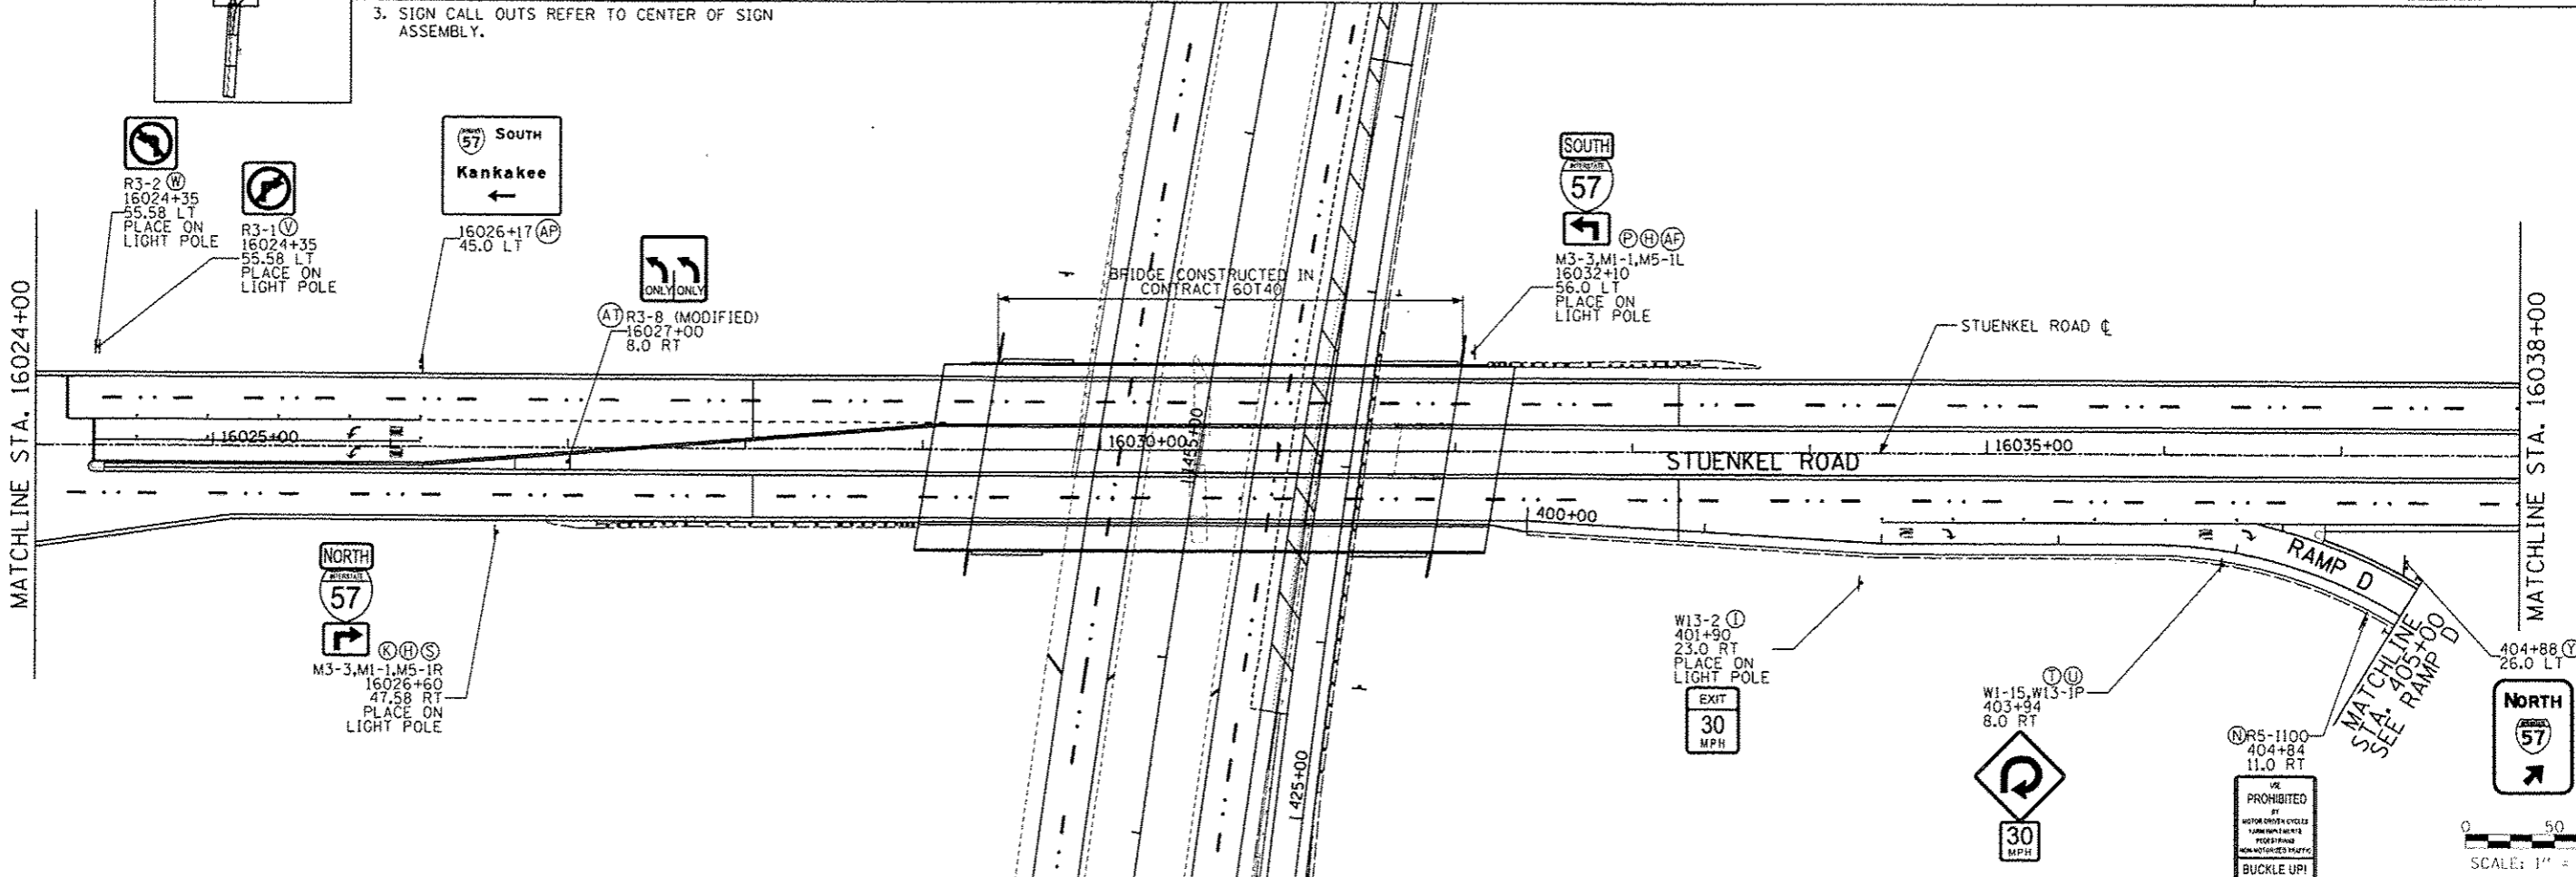

TYLIN INTERNATIONAL	USER NAME	DESIGNED - KJS	REVISED	STATE OF ILLINOIS DEPARTMENT OF TRANSPORTATION	STUENKEL ROAD AT I-57 RIDGELAND AVENUE TO CENTRAL AVENUE SIGNING PLAN - STUENKEL ROAD	F.A. RTE.	SECTION	COUNTY	TOTAL SHEETS	SHEET NO.	
	PLT SCALE	DRAWN - KJS	REVISED			57	99-1HB-R1	WILL	679	281	
	PLT DATE	CHECKED - JPM	REVISED			CONTRACT NO. 6069					
		DATE 05/10/2013	REVISED			ILLINOIS FEO. AID PROJECT					