


DATE	
BY	
DESIGNED	
DRAWN	
CHECKED	
PLotted	
DATE	

DATE	
BY	
DESIGNED	
DRAWN	
CHECKED	
PLotted	
DATE	

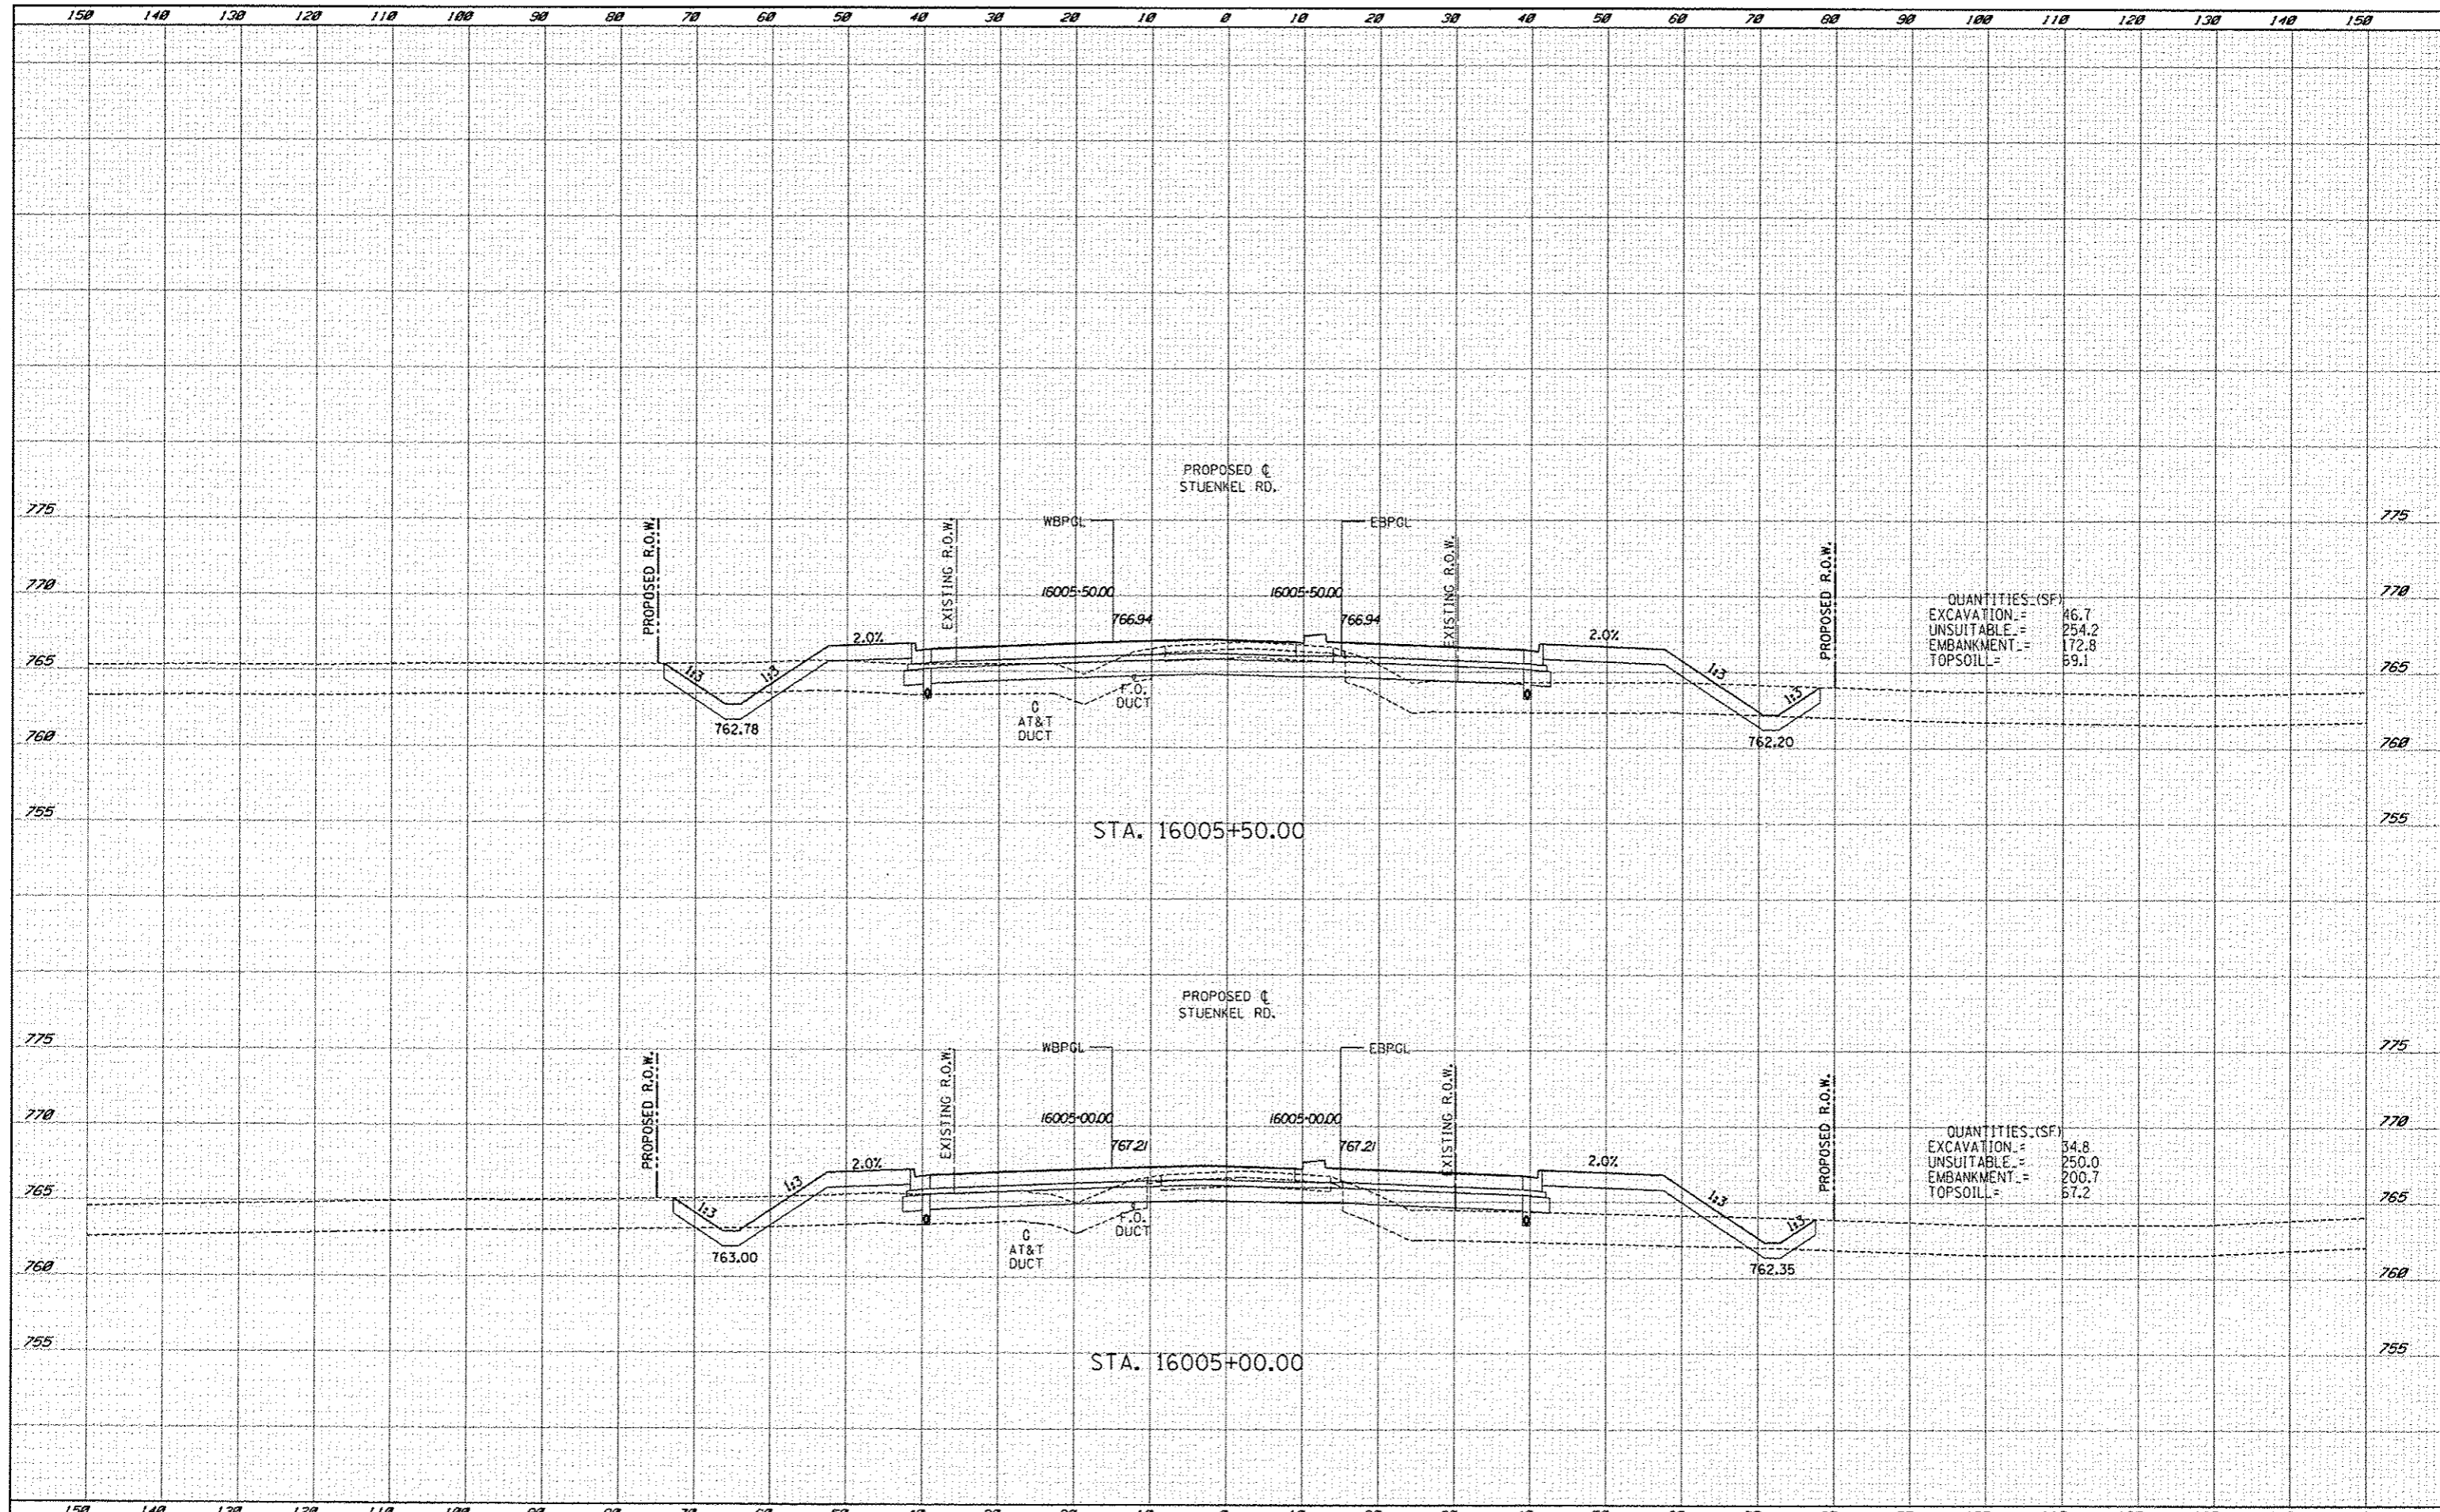

QUANTITIES (SF)

EXCAVATION =	46.7
UNSUITABLE =	254.2
EMBANKMENT =	172.8
TOPSOIL =	59.1

QUANTITIES (SF)

EXCAVATION =	34.8
UNSUITABLE =	250.0
EMBANKMENT =	200.7
TOPSOIL =	57.2

TYLIN INTERNATIONAL	USER NAME	DESIGNED	JDF	REVISED	10/18/13	STATE OF ILLINOIS DEPARTMENT OF TRANSPORTATION	I-57 AT STUENKEL ROAD (NEW INTERCHANGE) PROPOSED STUENKEL ROAD CROSS SECTIONS		F.A.I. RTE.	SECTION	COUNTY	TOTAL SHEETS	SHEET NO.
	PLotted	CHECKED	JPM	REVISED			57	99-IH8-R1	WILL	679	419		
DATE						5/10/2013	SCALE: 1" = 10' V	SHEET NO.	OF	SHEETS	STA. 16005+00.00 TO STA. 16005+50.00	FED. ROAD DIST. NO.	ILLINOIS FED. AID PROJECT

D:\6026120-57 @ Stuenkel\Road\IC Interchange\IC3 Stuenkel DRX5 SH1.dwg