


DATE	
BY	
REVISION	
NO. 1	
NO. 2	
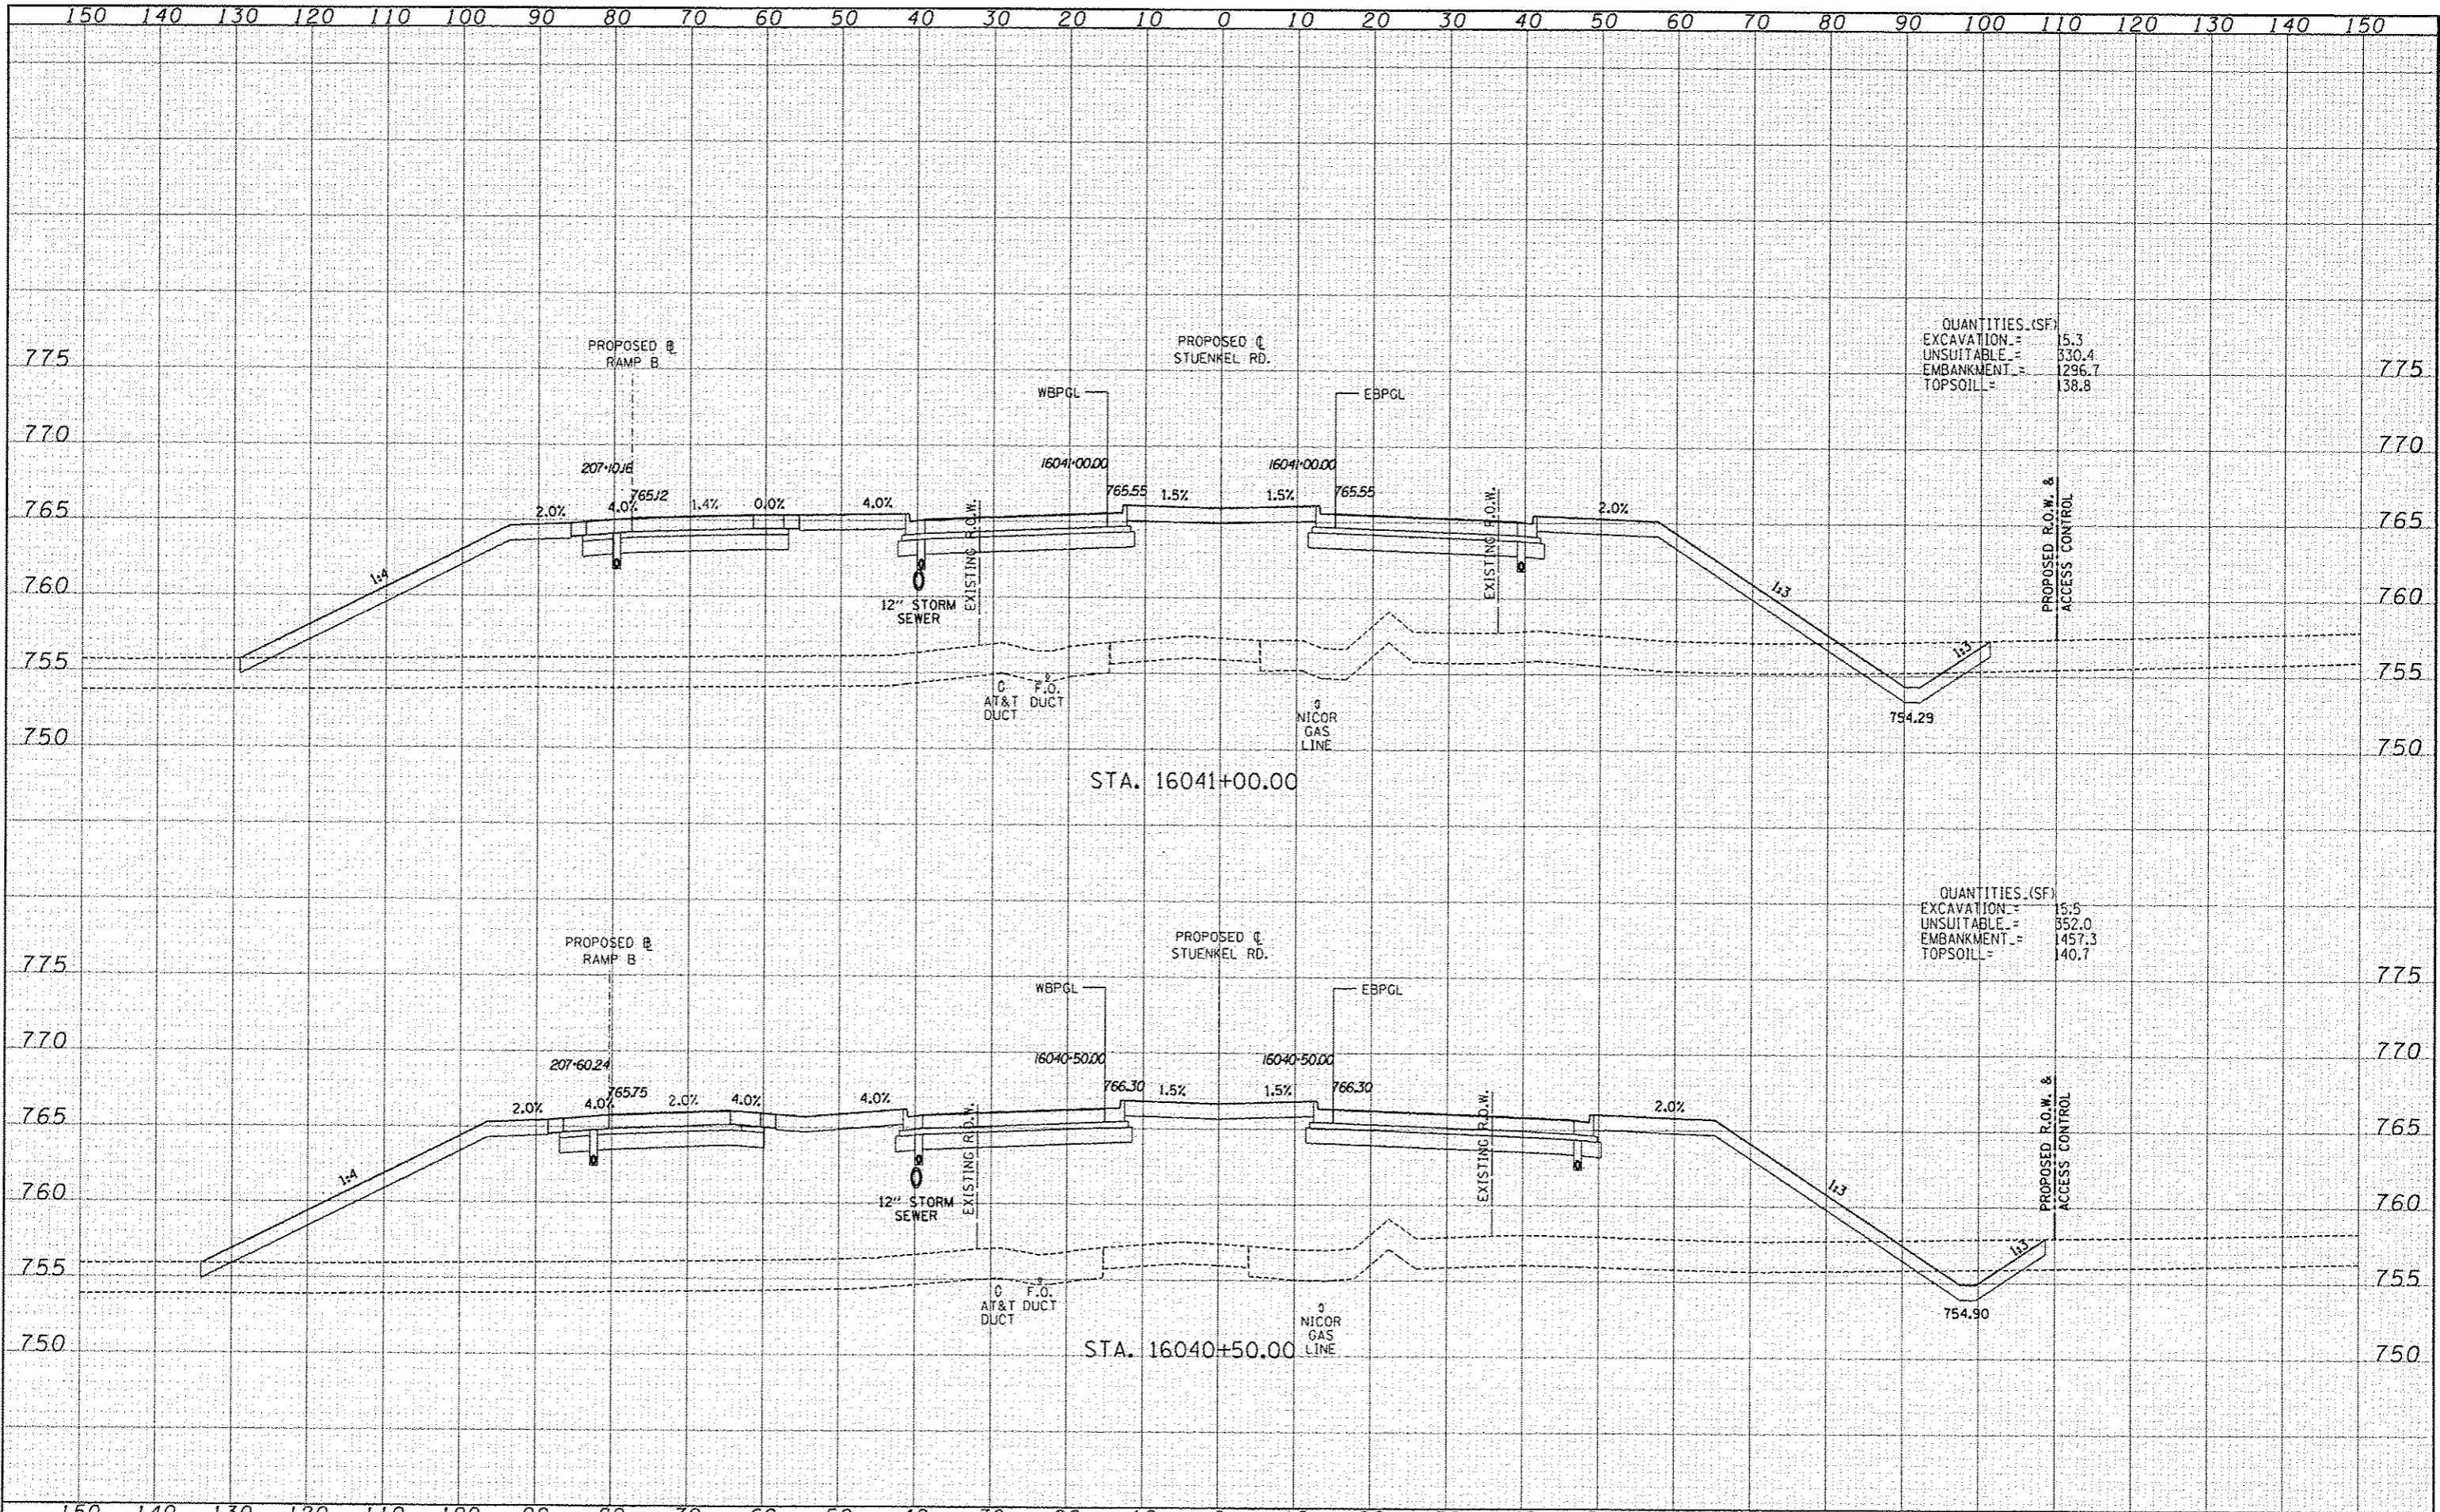

QUANTITIES (SF)

EXCAVATION	=	15.3
UNSUITABLE	=	330.4
EMBANKMENT	=	1296.7
TOPSOIL	=	138.8

QUANTITIES (SF)

EXCAVATION	=	15.5
UNSUITABLE	=	352.0
EMBANKMENT	=	1457.3
TOPSOIL	=	140.7

TYLINTERNATIONAL USER NAME: _____ PROJECT: _____ DATE: _____	DESIGNED: JDF DRAWN: JDF CHECKED: JPM DATE: 5/10/2013	REVISED: _____ REVISED: _____ REVISED: _____ REVISED: _____	STATE OF ILLINOIS DEPARTMENT OF TRANSPORTATION	I-57 AT STUENKEL ROAD (NEW INTERCHANGE) PROPOSED STUENKEL ROAD CROSS SECTIONS	F.A.J. RTE.: 57 SECTION: 99-1HB-RI COUNTY: WILL TOTAL SHEETS: 679 SHEET NO.: 462 CONTRACT NO.: 60L69
	SCALE: 1" = 10' V SHEET NO. OF SHEETS: STA. 16040+50.00 TO STA. 16041+00.00			FED. ROAD DIST. NO. ILLINOIS FED. AID PROJECT	