


DATE	
BY	
PROJECT	
DATE	
NO.	

DATE	
BY	
PROJECT	
DATE	
NO.	

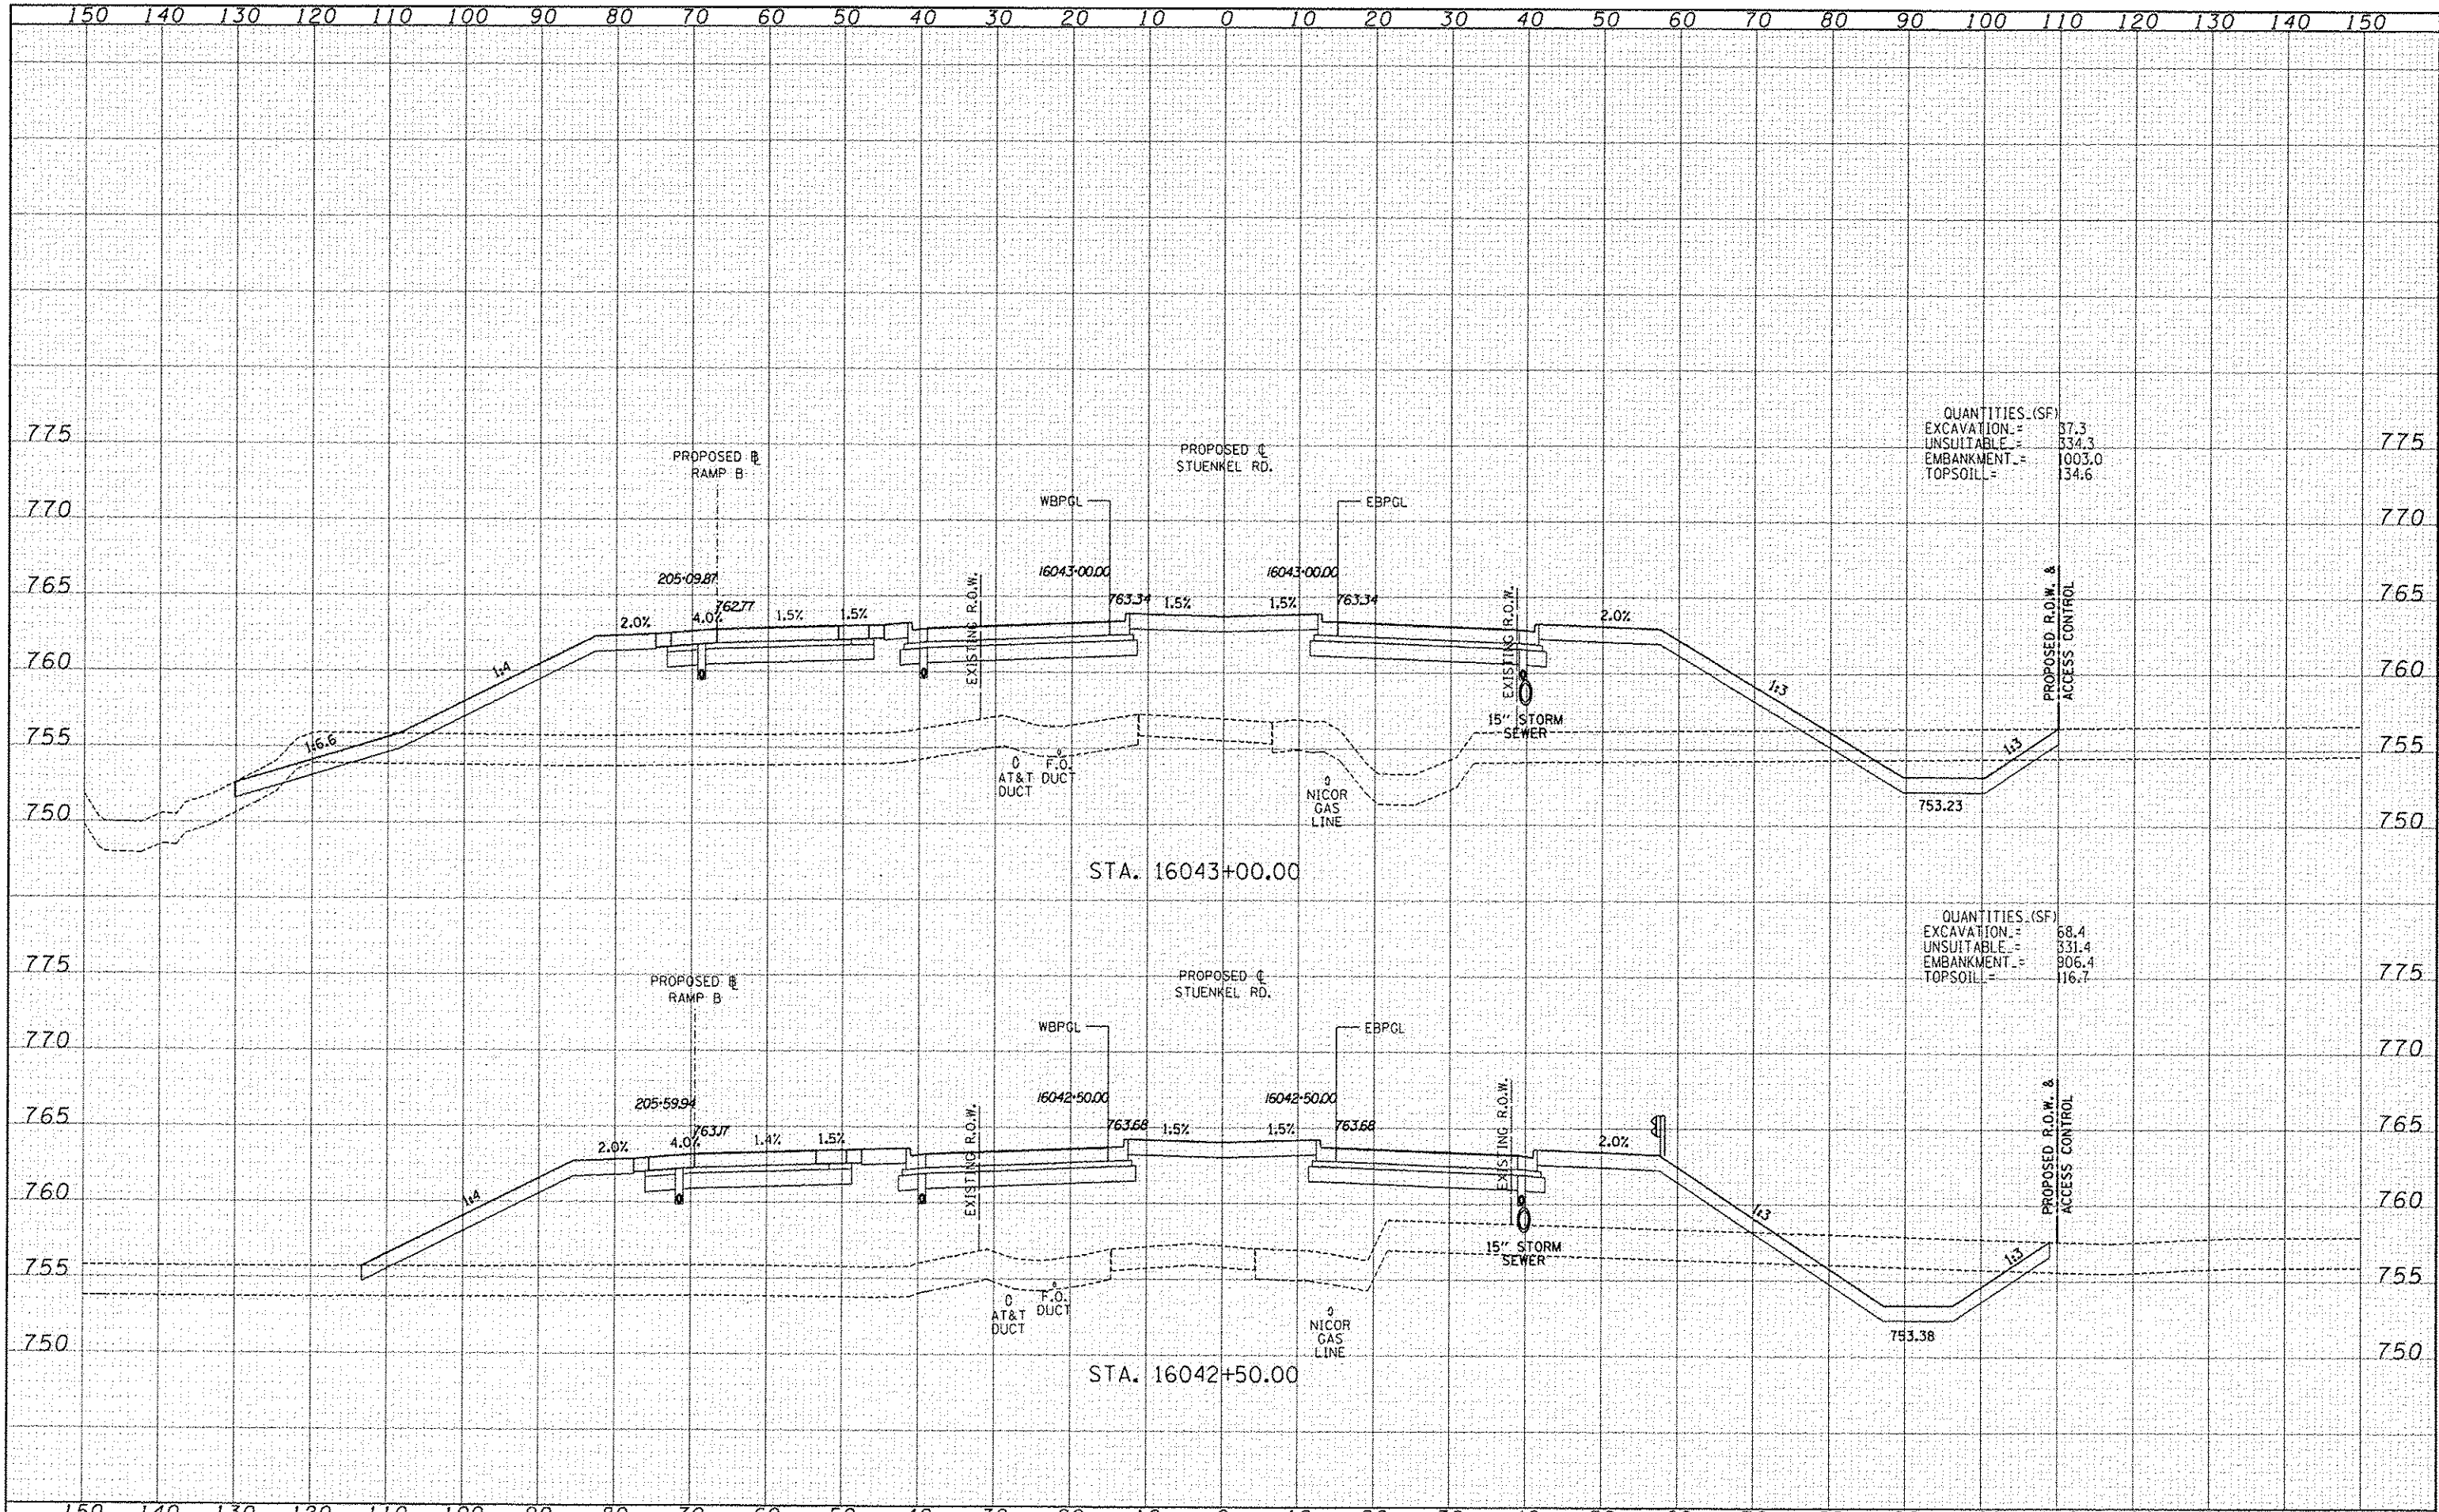

QUANTITIES (SF)
 EXCAVATION = 87.3
 UNSUITABLE = 334.3
 EMBANKMENT = 1003.0
 TOPSOIL = 134.6

QUANTITIES (SF)
 EXCAVATION = 68.4
 UNSUITABLE = 331.4
 EMBANKMENT = 906.4
 TOPSOIL = 116.7

P:\3026120-57-9-Stuenkel\Road\3026120-57-9-Stuenkel\Road\3026120-57-9-Stuenkel-3026120-57-9-Stuenkel.dgn