


DATE	
BY	
DESIGNED	
DRAWN	
CHECKED	
DATE	

DATE	
BY	
DESIGNED	
DRAWN	
CHECKED	
DATE	

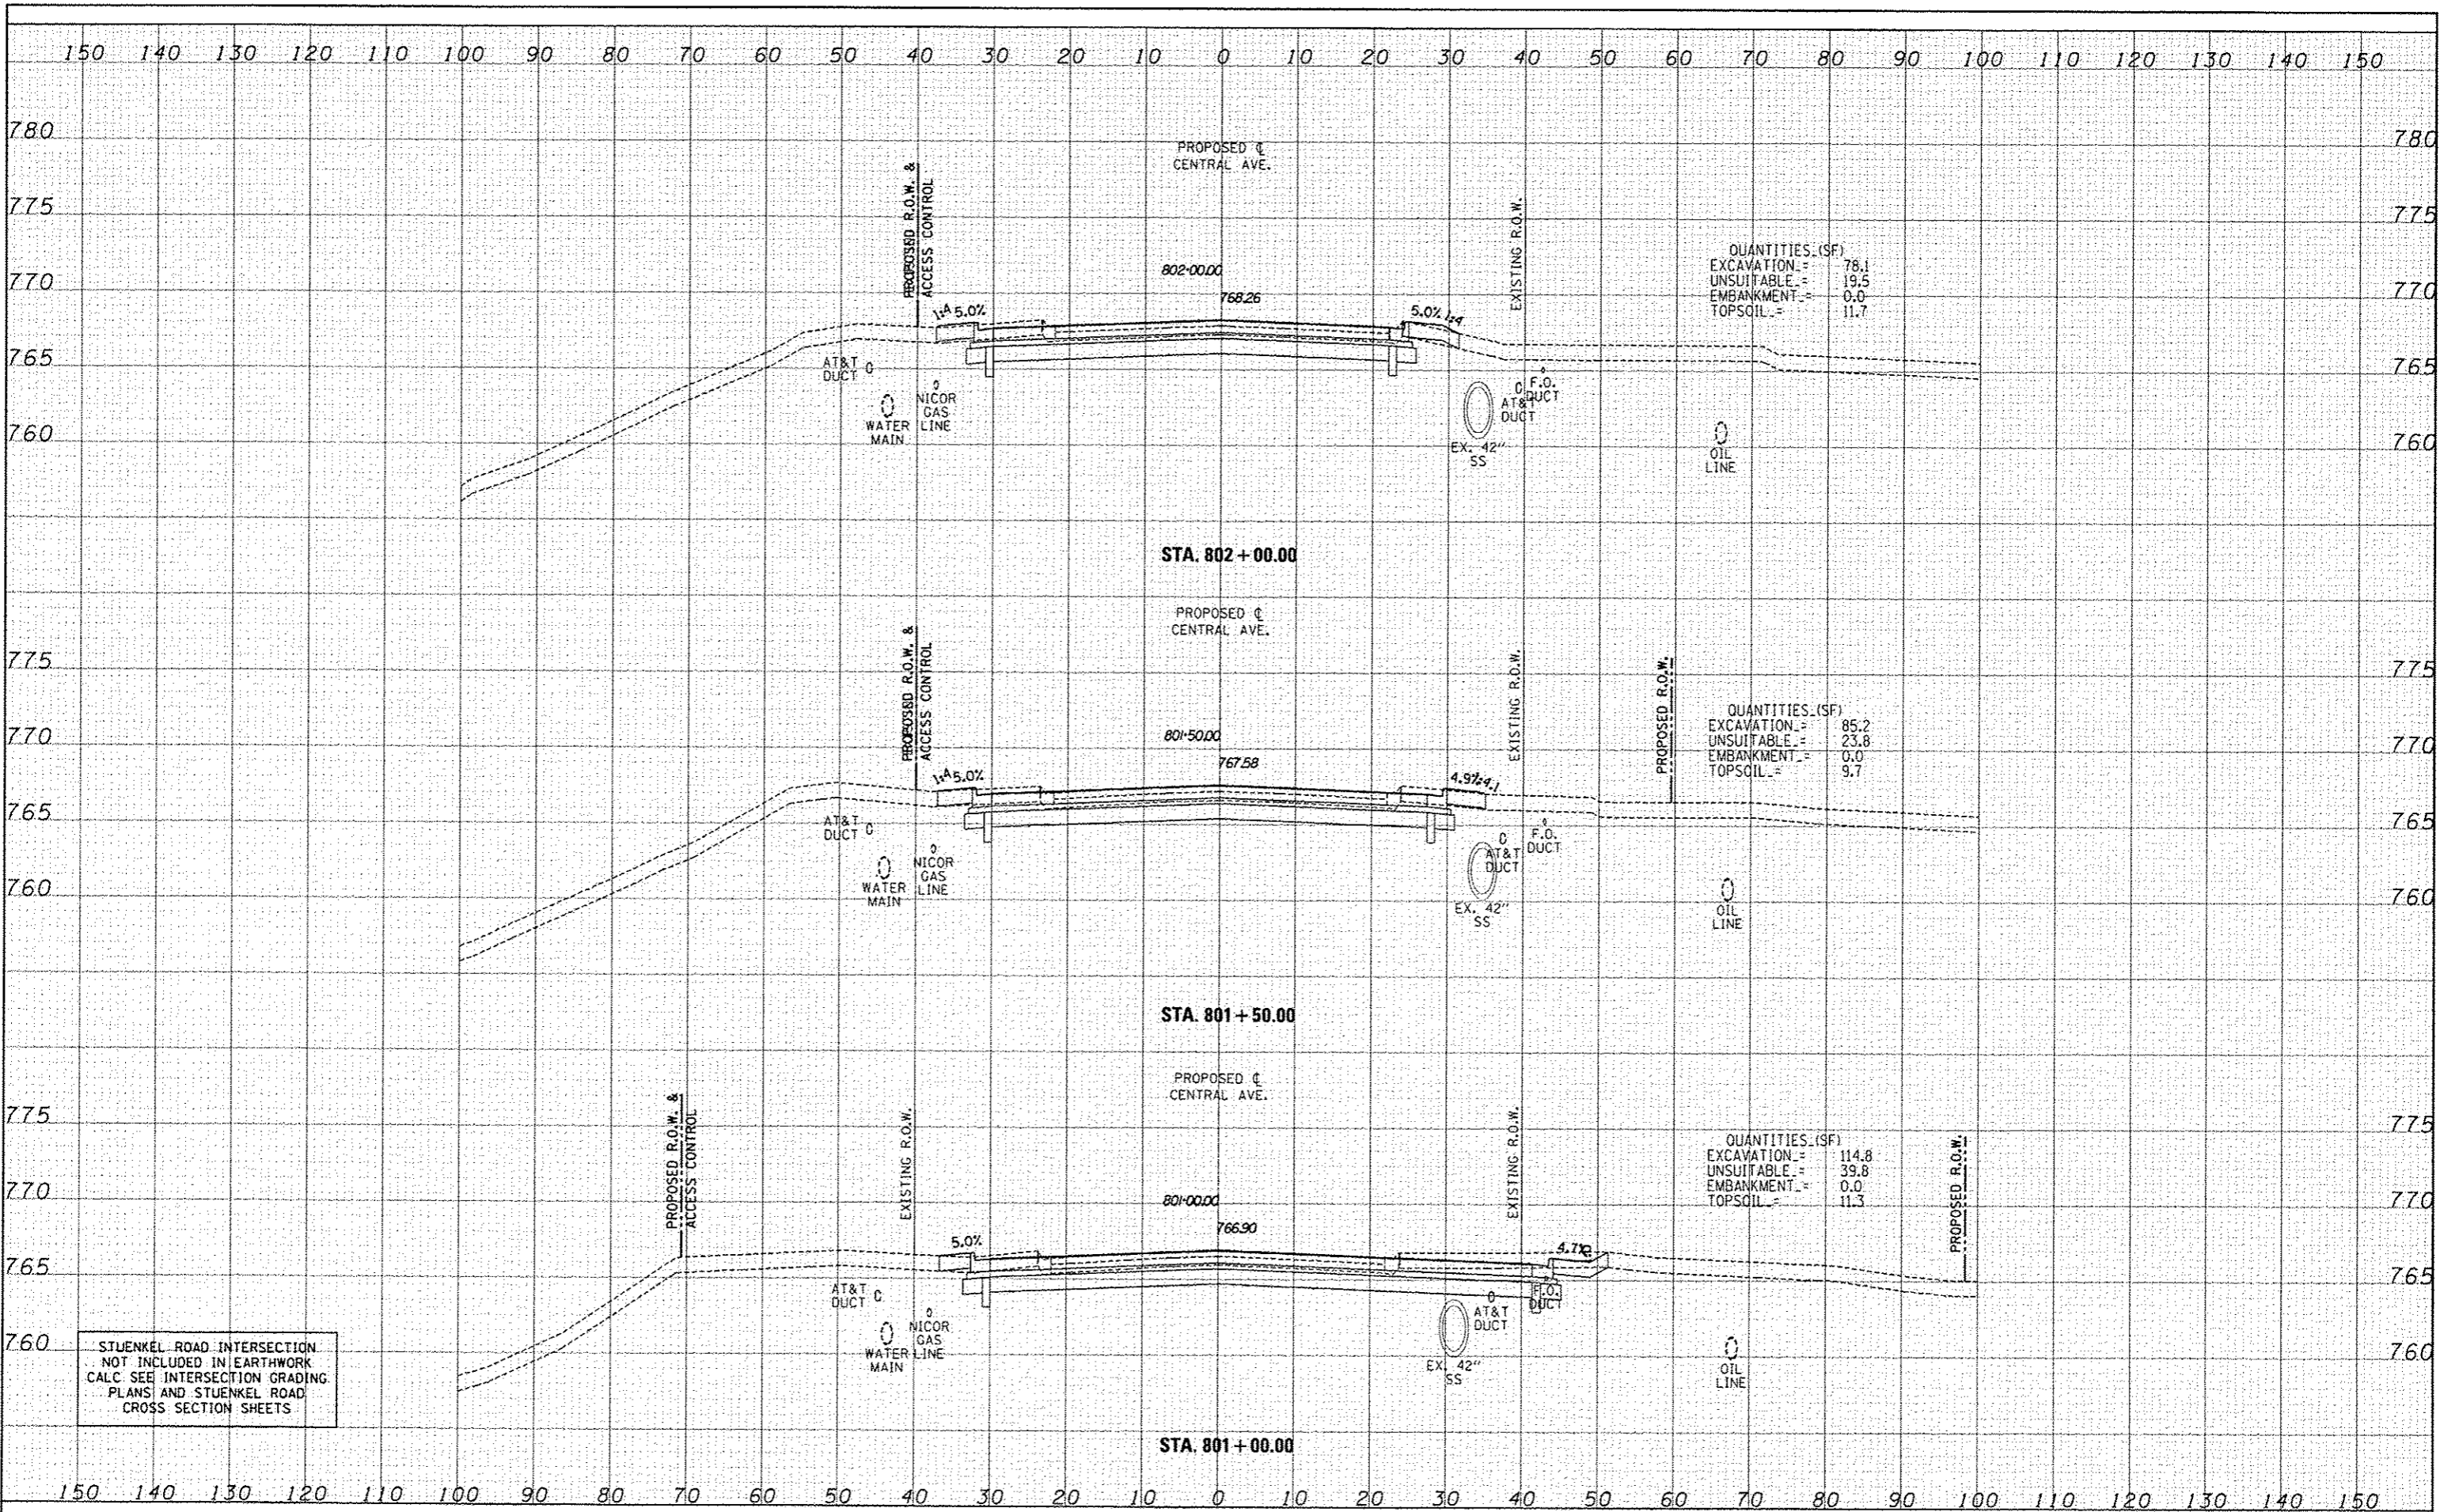

STUENKEL ROAD INTERSECTION  
NOT INCLUDED IN EARTHWORK  
CALC SEE INTERSECTION GRADING  
PLANS AND STUENKEL ROAD  
CROSS SECTION SHEETS

<b>TYLIN INTERNATIONAL</b> USER NAME: _____ PROJECT: _____ PROJECT DATE: _____	DESIGNED: JDF DRAWN: JDF CHECKED: JPM DATE: 5/10/2013	REVISED: _____ REVISED: _____ REVISED: _____ REVISED: _____	<b>STATE OF ILLINOIS</b> <b>DEPARTMENT OF TRANSPORTATION</b>	<b>I-57 AT STUENKEL ROAD (NEW INTERCHANGE)</b> <b>PROPOSED CENTRAL AVENUE CROSS SECTIONS</b>	F.A.I. RTE.: 57 SECTION: 99-1HB-R1 COUNTY: WILL TOTAL SHEETS: 679 SHEET NO.: 512 CONTRACT NO.: 60L69
	SCALE: 1" = 40' H SHEET NO. OF SHEETS: STA. 801+00.00 TO STA. 802+00.00 FED. ROAD DIST. NO. ILLINOIS FED. AID PROJECT				

P:\60261201\57 @ Stuenkel\Road\1-57 Interchange\60L69 Central XS 511.dgn