


DESIGN	DATE
CHECKED	DATE
APPROVED	DATE
NOTED	DATE
REVISIONS	

FINAL	DATE
CHECKED	DATE
APPROVED	DATE
NOTED	DATE
REVISIONS	

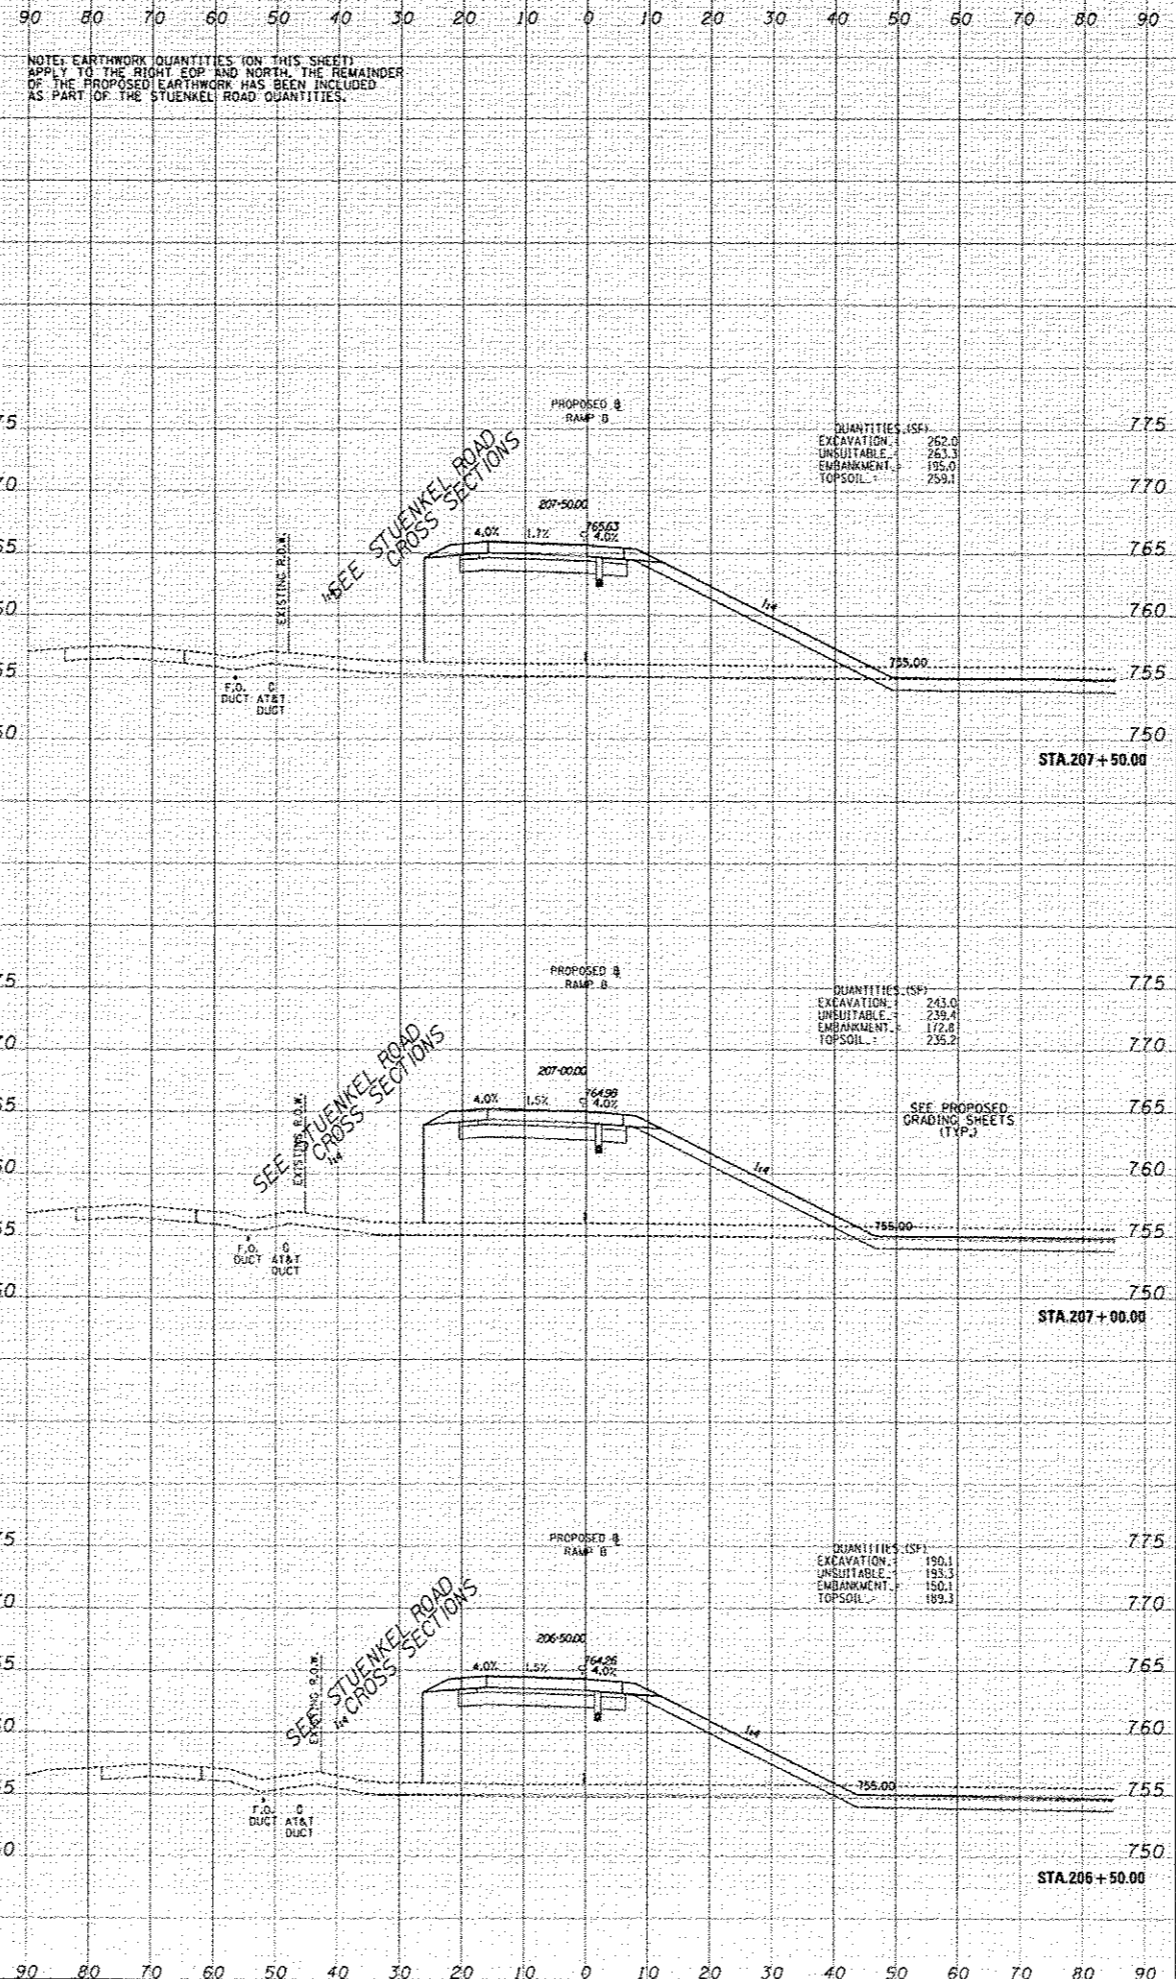

TYLININTERNATIONAL

DATE: 10/1/03
 DRAWN: JPM
 CHECKED: JPM
 DATE: 5/12/03

STATE OF ILLINOIS
DEPARTMENT OF TRANSPORTATION

SCALE: HORIZONTAL: 1"=40'-0" VERTICAL: 1"=4'-0"

1-57 AT STUENKEL ROAD NEW INTERCHANGE
 PROPOSED RAMP B CROSS SECTIONS

SECTION: 98-10-01
 SHEET NO. OF SHEETS: 514 206+50.00 TO 514 207+50.00
 CONTRACT NO. 60-69