


DESIGN	DATE	BY	CHECK
SHEET			
DATE			
BY			
CHECK			

DATE	BY	CHECK
SHEET		
DATE		
BY		
CHECK		

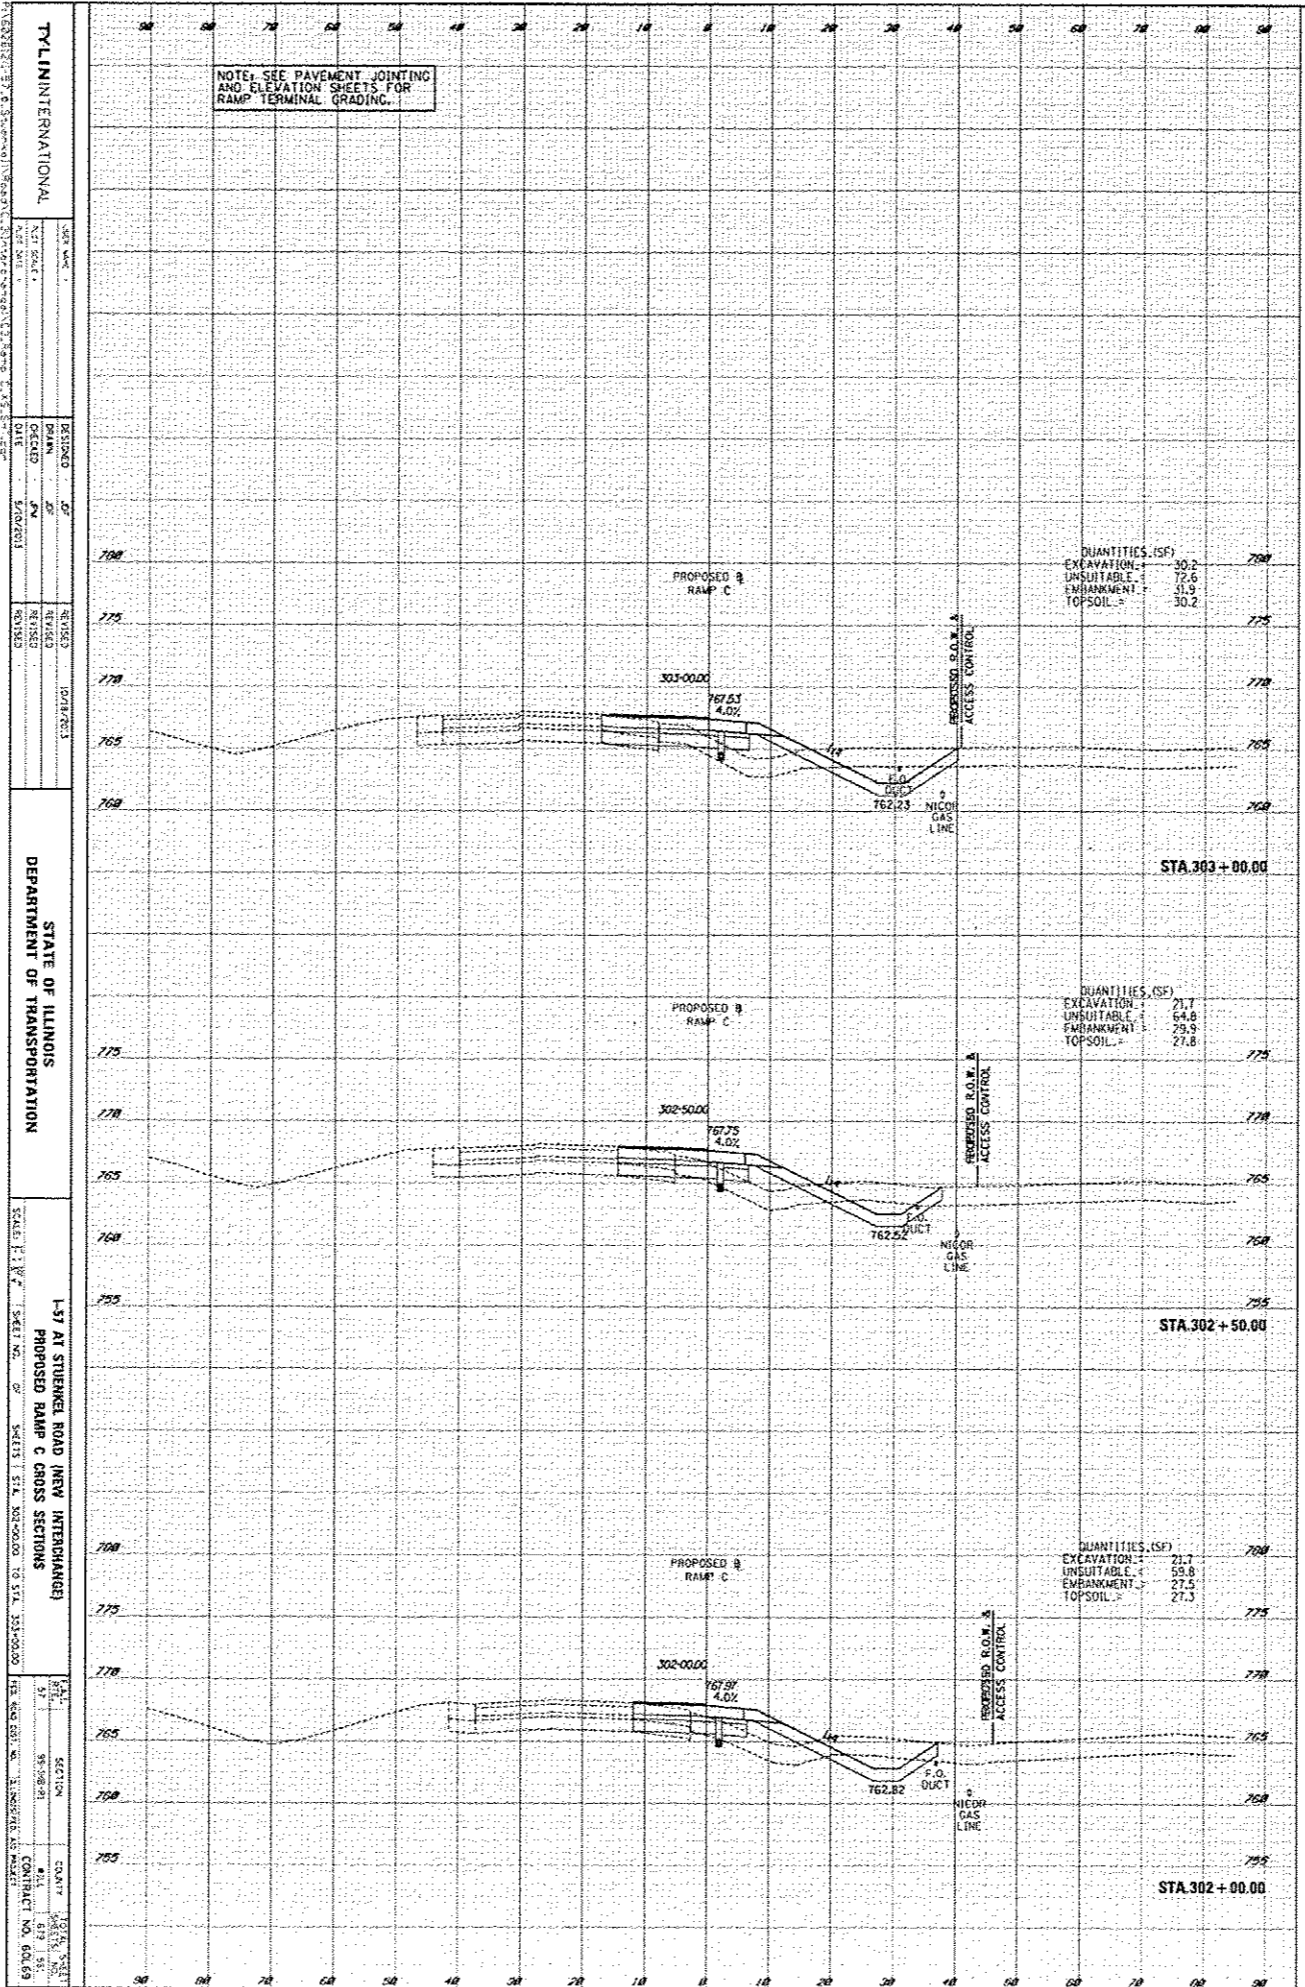

TYL INTERNATIONAL

STATE OF ILLINOIS
DEPARTMENT OF TRANSPORTATION

L-57 AT STUENKEL ROAD (NEW INTERCHANGE)
PROPOSED RAMP C CROSS SECTIONS

SCALE: 1" = 10'

SECTION

DATE

BY

CHECK

CONTRACT NO. 60-069