


DESIGNER	DATE
CHECKER	DATE
DATE	DATE
DATE	DATE
DATE	DATE

FINAL	DATE
REVISED	DATE
REVISION	DATE
REVISION	DATE
REVISION	DATE

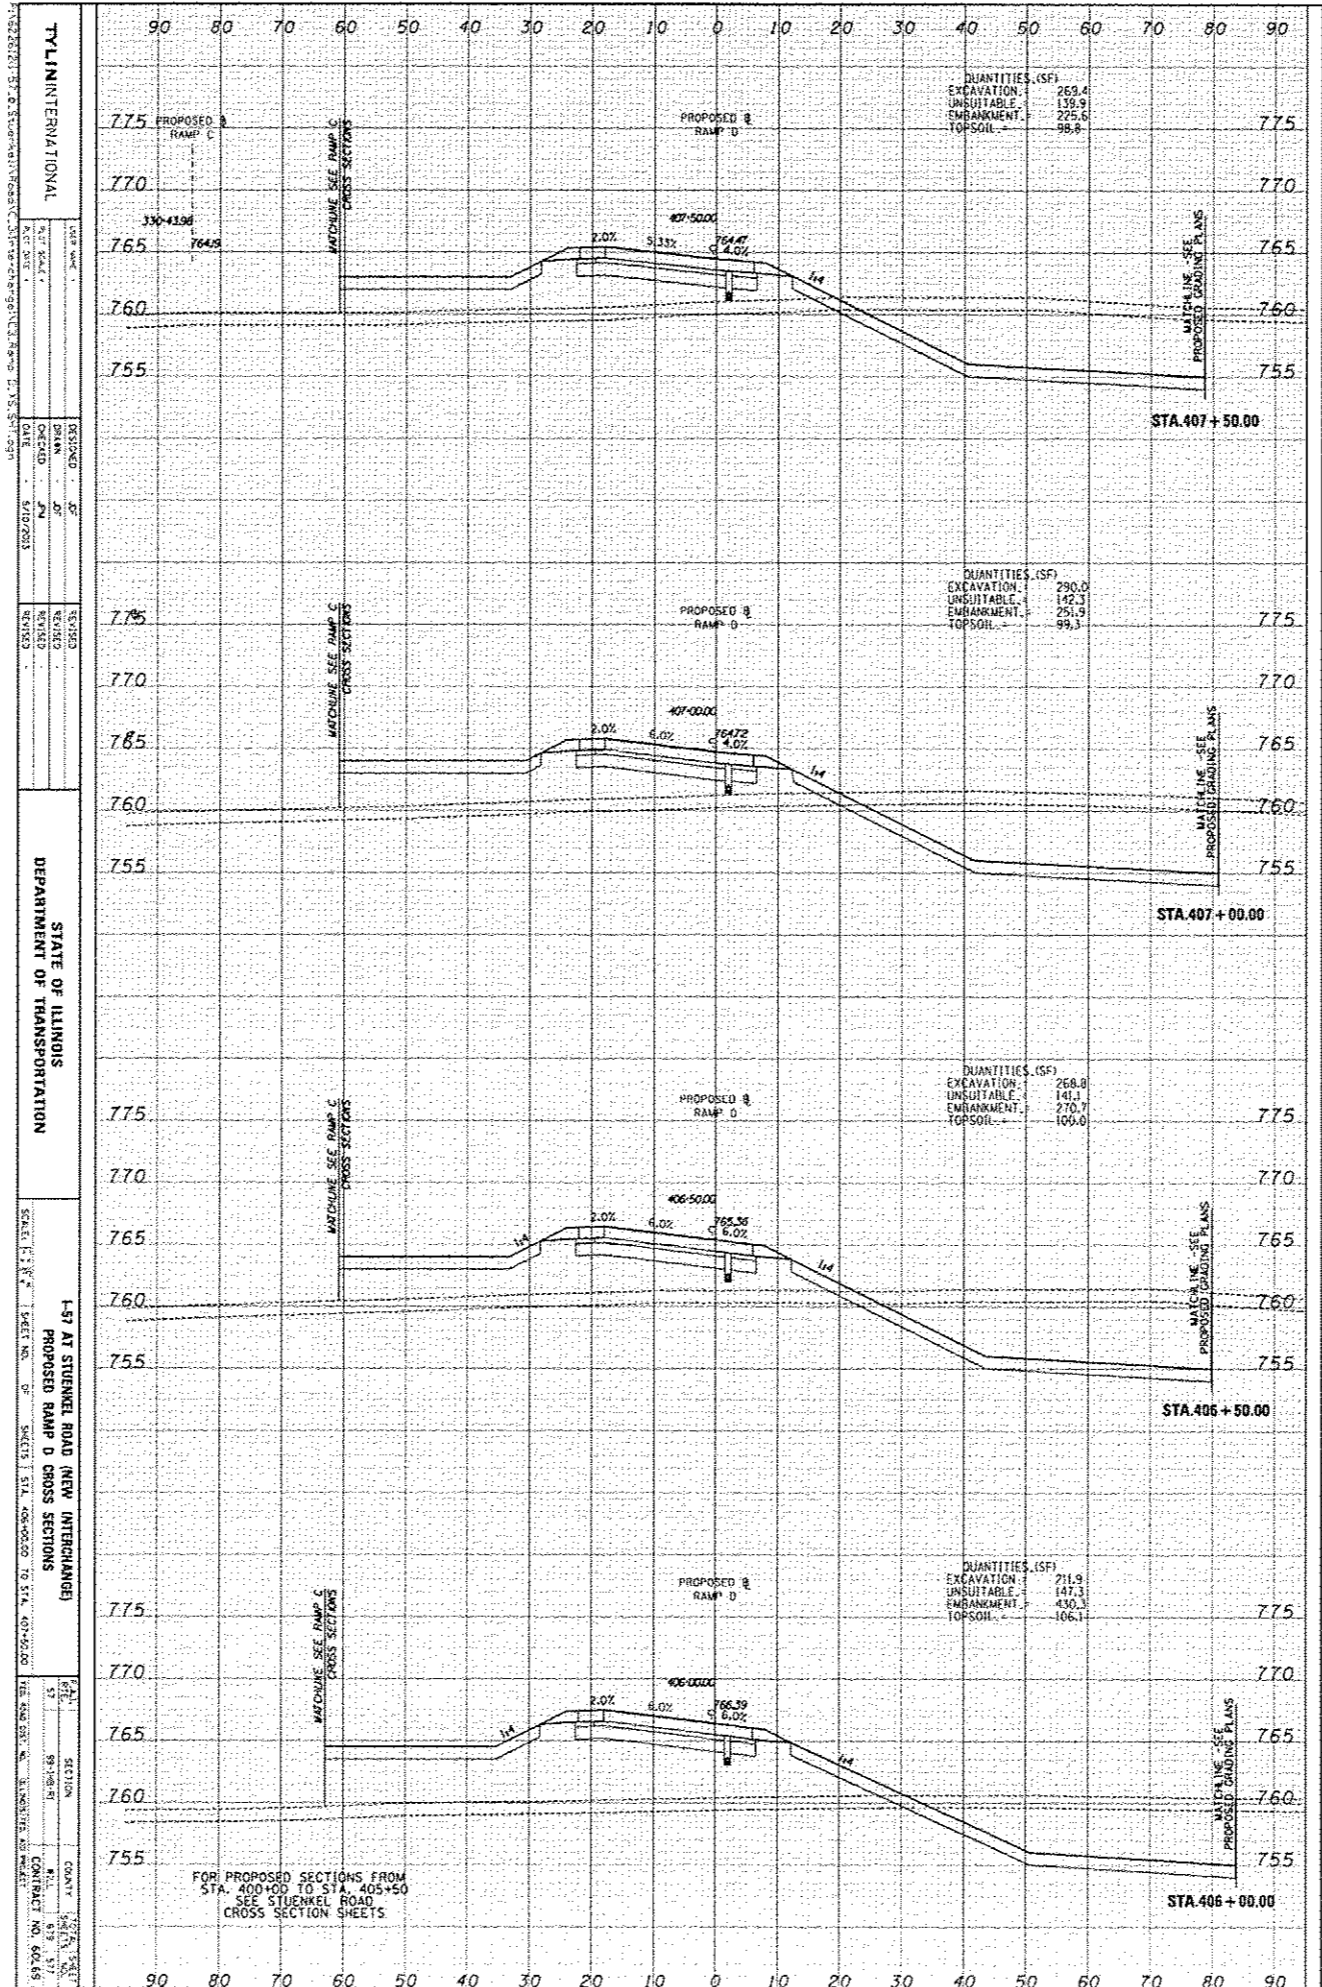

TYLINTERNATIONAL
 157 AT STURMEL ROAD NEW INTERCHANGE
 PROPOSED RAMP D CROSS SECTIONS
 DEPARTMENT OF TRANSPORTATION
 STATE OF ILLINOIS
 SCALE: 1" = 20'
 SHEET NO. 602.65
 OF 602.65
 CONTRACT NO. 602.65

FOR PROPOSED SECTIONS FROM
 STA. 400+00 TO STA. 405+50
 SEE STURMEL ROAD
 CROSS SECTION SHEETS