


DESIGN	DATE
SURVEY	
NOTE BOOK	
NO.	

DATE	BY
SURVEY	
NOTE BOOK	
NO.	

TYLIN INTERNATIONAL
 157 AT STUENKEL ROAD NEW INTERCHANGE
 PROPOSED RAMP E CROSS SECTIONS
 SCALE: 1" = 8' (SHEET NO. 1 OF 2)
 SHEETS 1 STA. 519+00.00 TO STA. 520+50.00
 COUNTY: ILLINOIS
 CONTRACT NO. 604.65

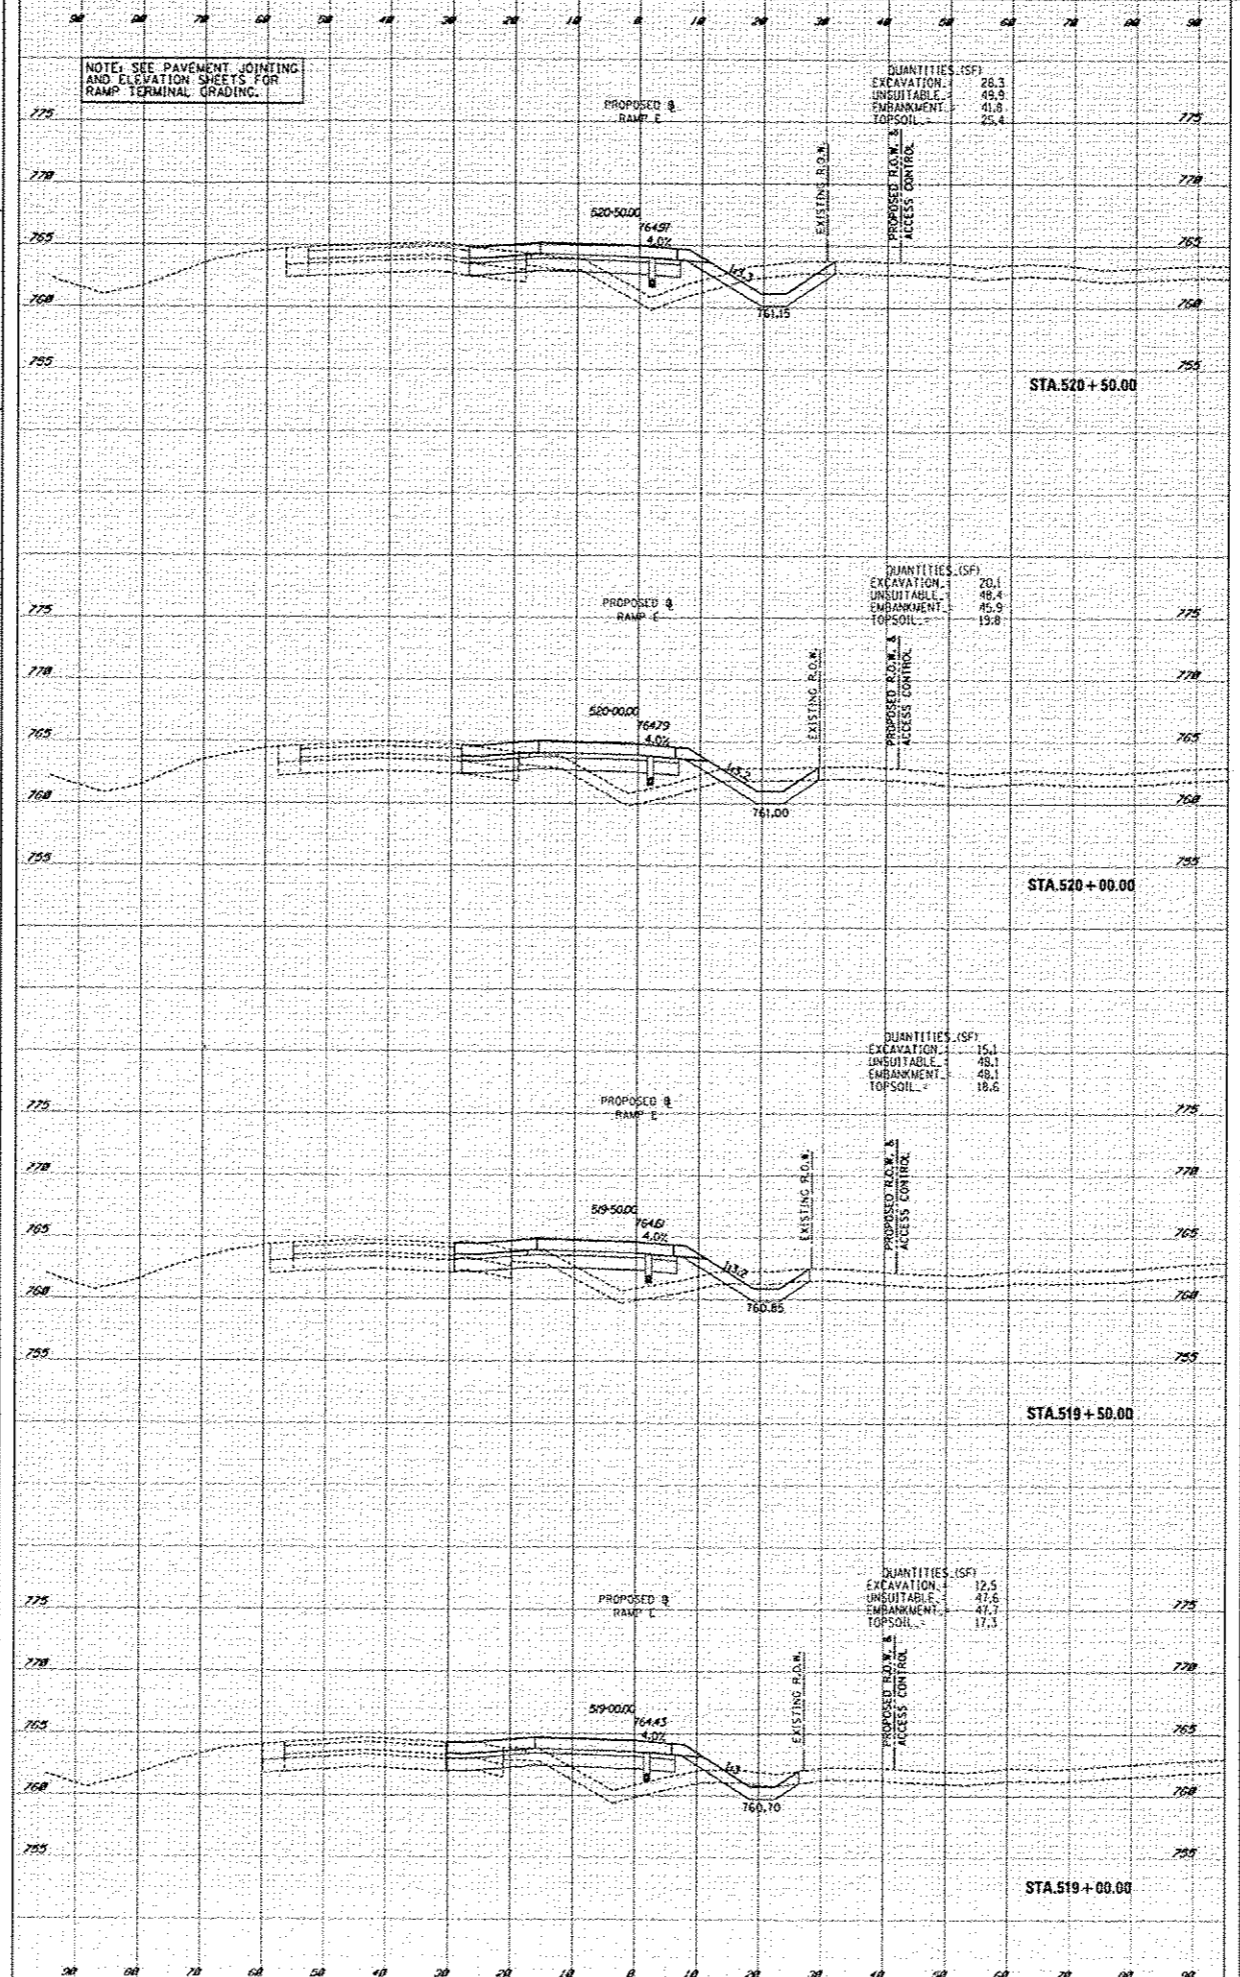

QUANTITIES (SF)
 EXCAVATION: 26.3
 UNSUITABLE EMBANKMENT: 43.9
 TOPSOIL: 41.0

QUANTITIES (SF)
 EXCAVATION: 20.1
 UNSUITABLE EMBANKMENT: 46.9
 TOPSOIL: 19.8

QUANTITIES (SF)
 EXCAVATION: 15.1
 UNSUITABLE EMBANKMENT: 48.1
 TOPSOIL: 18.6

QUANTITIES (SF)
 EXCAVATION: 12.5
 UNSUITABLE EMBANKMENT: 47.6
 TOPSOIL: 17.1