


DATE	
BY	
FINAL SURVEY	
DESIGNED	
PLANNED	
NOTE BOOK	
AREAS CHECKED	

DATE	
BY	
ORIGINAL SURVEY	
DESIGNED	
PLANNED	
NOTE BOOK	
AREAS CHECKED	

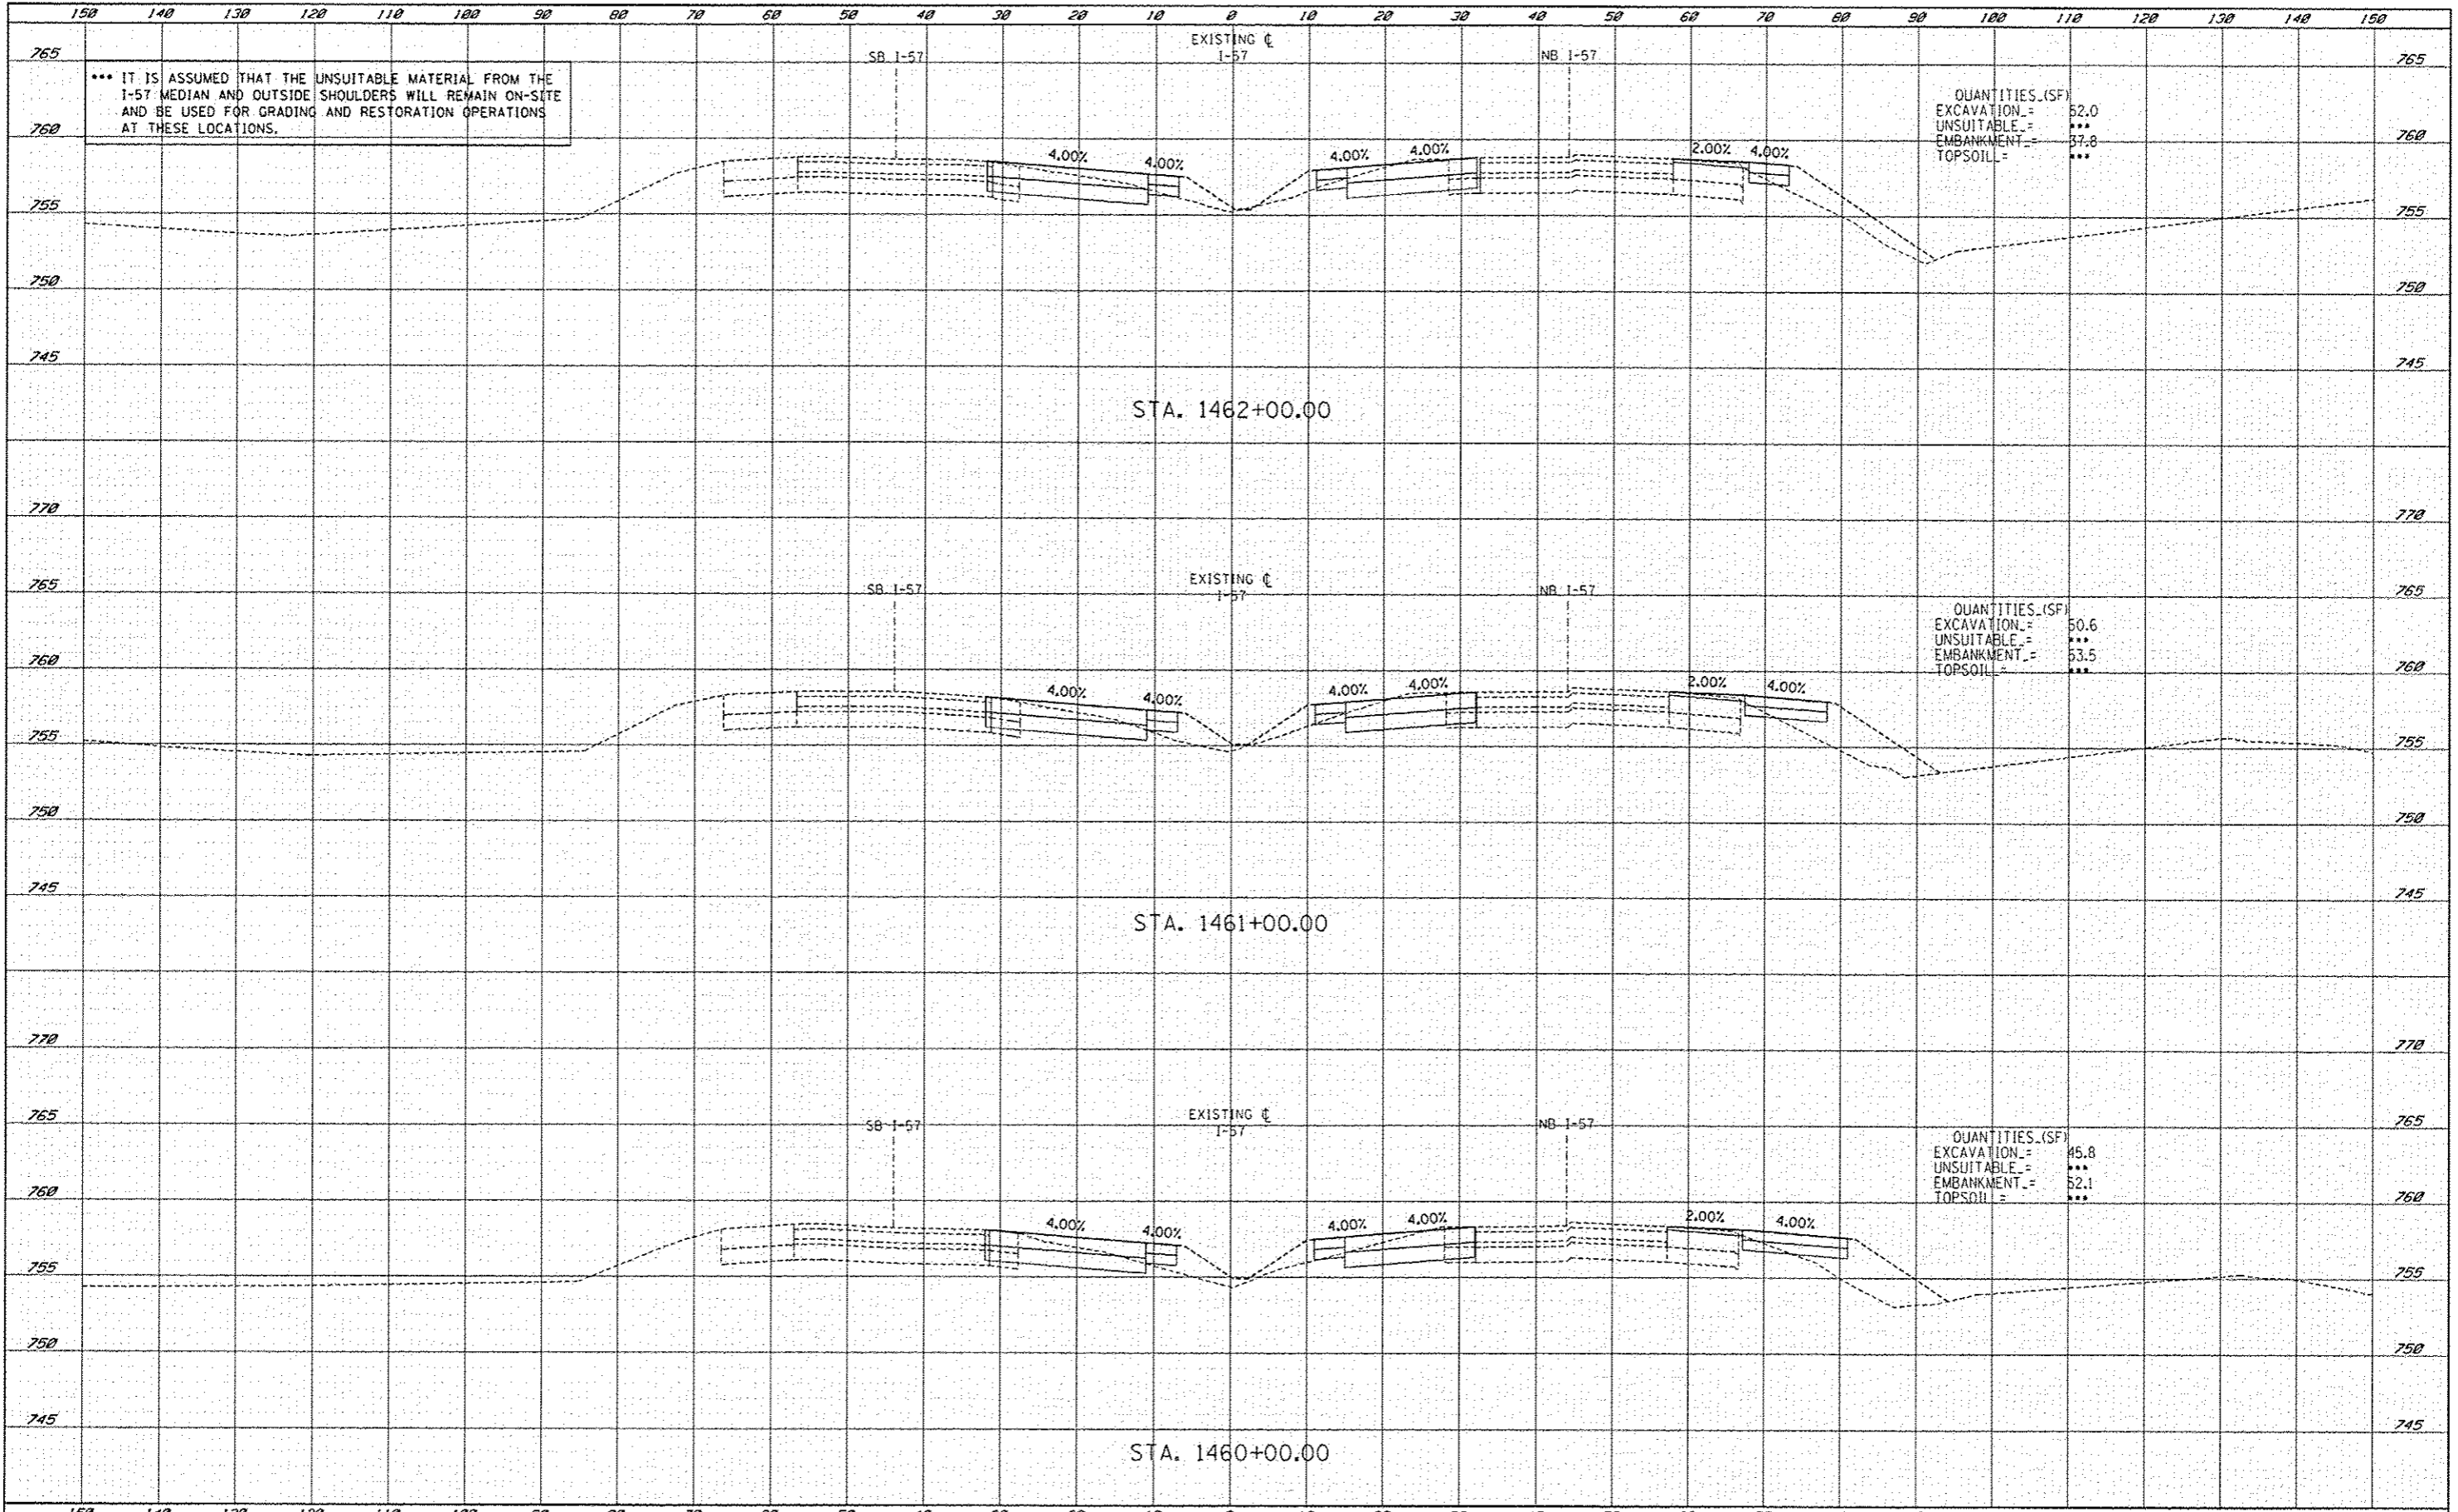

QUANTITIES (SF)
 EXCAVATION = 52.0
 UNSUITABLE = ***
 EMBANKMENT = 37.8
 TOPSOIL = ***

QUANTITIES (SF)
 EXCAVATION = 50.6
 UNSUITABLE = ***
 EMBANKMENT = 53.5
 TOPSOIL = ***

QUANTITIES (SF)
 EXCAVATION = 45.8
 UNSUITABLE = ***
 EMBANKMENT = 52.1
 TOPSOIL = ***

TYLIN INTERNATIONAL USER NAME : PLOT SCALE : PLOT DATE :	DESIGNED : JDF	REVISED Δ ADDENDUM 1 1/03/14	STATE OF ILLINOIS DEPARTMENT OF TRANSPORTATION I-57 AT STUENKEL ROAD (NEW INTERCHANGE) I-57 MOT CROSS SECTIONS	F.A.I. RTE. : 57	SECTION : 99-IHB-RI	COUNTY : WILL	TOTAL SHEETS : 679	SHEET NO. : 613
	DRAWN : JDF	REVISED		SCALE: 1" = 10' H	SHEET NO. OF SHEETS	STA. 1460+00.00 TO STA. 1462+00.00	FED. ROAD DIST. NO. :	ILLINOIS FED. AID PROJECT
	CHECKED : JPM	REVISED		DATE : 5/10/2013	CONTRACT NO. : 60L69			
	DATE : 5/10/2013	REVISED						

P:\602612(1-57_0_Stuenkel)\Road\C-3(Interchange)\C3_57_XS_SHT.dgn

