


DATE	
BY	
DESIGNED	
PLOTTED	
TEMPLATE	
AREAS CHECKED	
FINAL SURVEY	
NOTE BOOK	
NO.	

DATE	
BY	
DESIGNED	
PLOTTED	
TEMPLATE	
AREAS CHECKED	
FINAL SURVEY	
NOTE BOOK	
NO.	

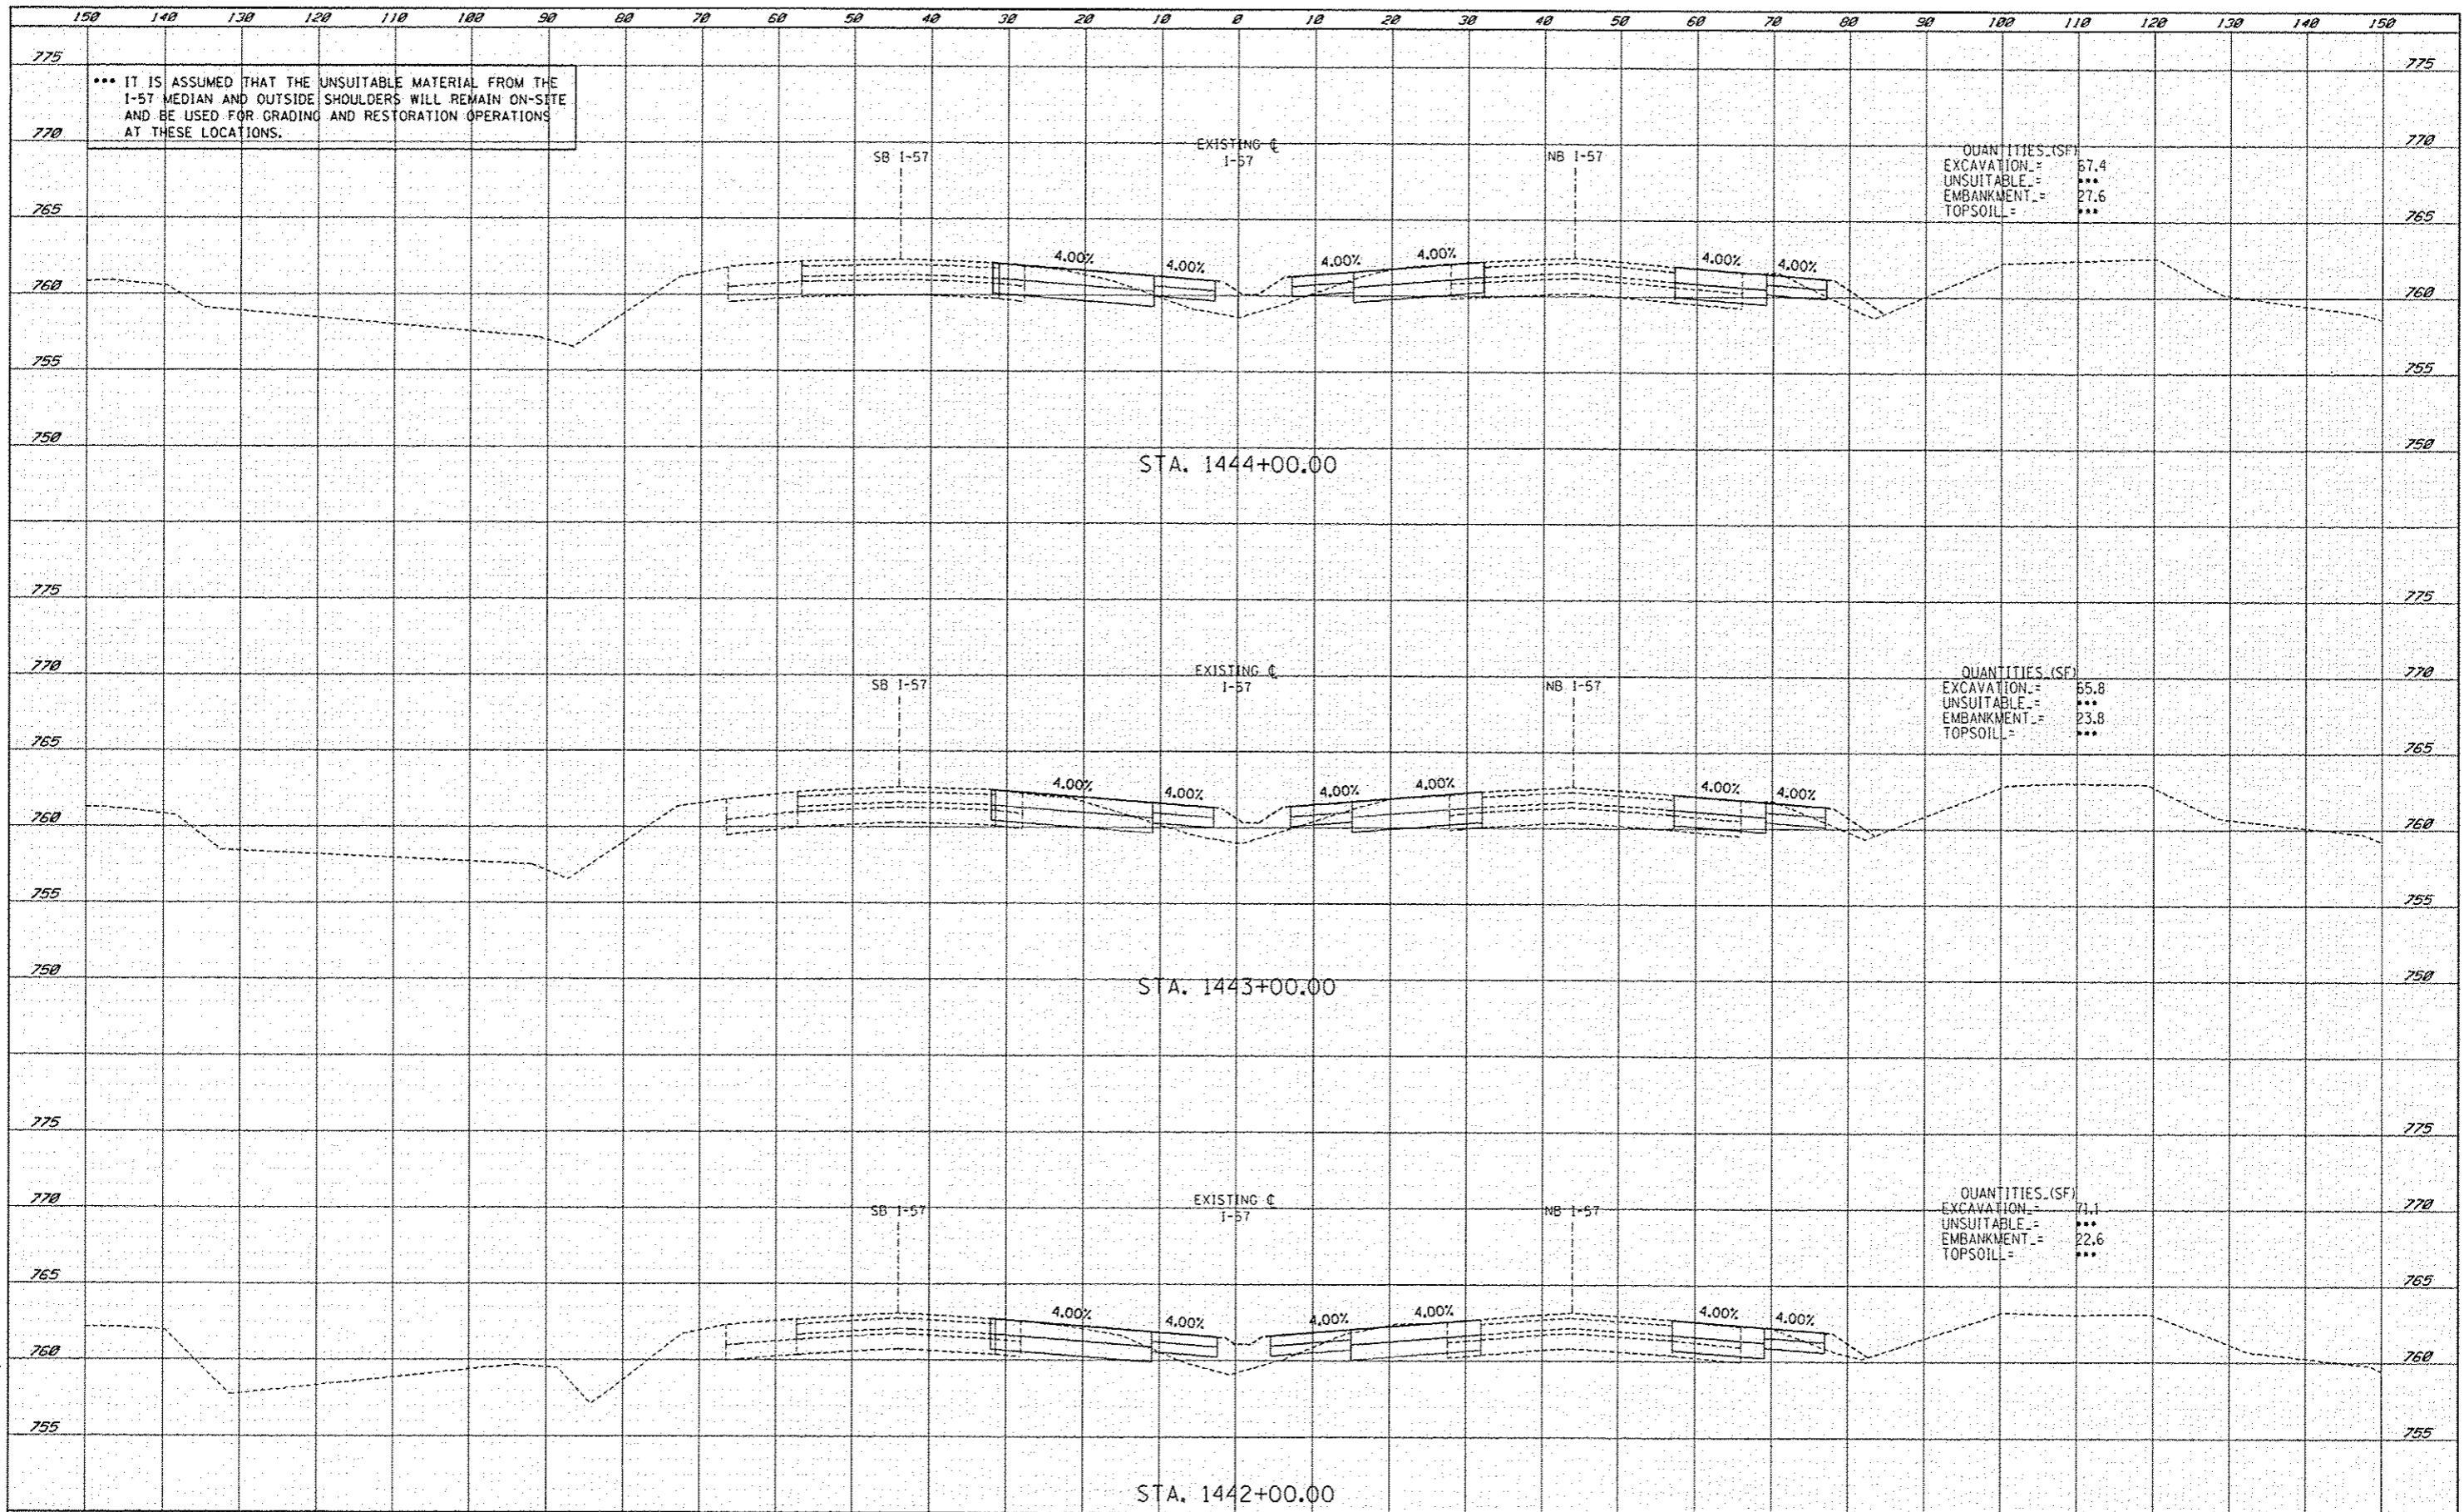

QUANTITIES (SF)
 EXCAVATION = 67.4
 UNSUITABLE = ***
 EMBANKMENT = 27.6
 TOPSOIL = ***

QUANTITIES (SF)
 EXCAVATION = 65.8
 UNSUITABLE = ***
 EMBANKMENT = 23.8
 TOPSOIL = ***

QUANTITIES (SF)
 EXCAVATION = 71.1
 UNSUITABLE = ***
 EMBANKMENT = 22.6
 TOPSOIL = ***

TYLIN INTERNATIONAL	USER NAME	DESIGNED	JDF	REVISED	ADDENDUM 1	1/03/14	STATE OF ILLINOIS DEPARTMENT OF TRANSPORTATION	I-57 AT STUENKEL ROAD (NEW INTERCHANGE)		SCALE: 1" = 10' H 1" = 5' V	SHEET NO. OF SHEETS	STA. 1442+00.00 TO STA. 1444+00.00	F.A.I. RTE. 57	SECTION 99-1MB-R1	COUNTY WILL	TOTAL SHEETS 613	SHEET NO. 613F	CONTRACT NO. 60L69
	PLDT SCALE	CHECKED	JPM	REVISED														
	PLDT DATE	DATE	5/10/2013	REVISED														

P:\602612(I-57 @ Stuenkel)\Road\3(Interchange)\C3.57.XS.SHT.dgn

