


\*\*\* IT IS ASSUMED THAT THE UNSUITABLE MATERIAL FROM THE I-57 MEDIAN AND OUTSIDE SHOULDERS WILL REMAIN ON-SITE AND BE USED FOR GRADING AND RESTORATION OPERATIONS AT THESE LOCATIONS.

DATE	
BY	
DESIGNED	
DRAWN	
CHECKED	
DATE	
USER NAME	

DATE	
BY	
DESIGNED	
DRAWN	
CHECKED	
DATE	
USER NAME	

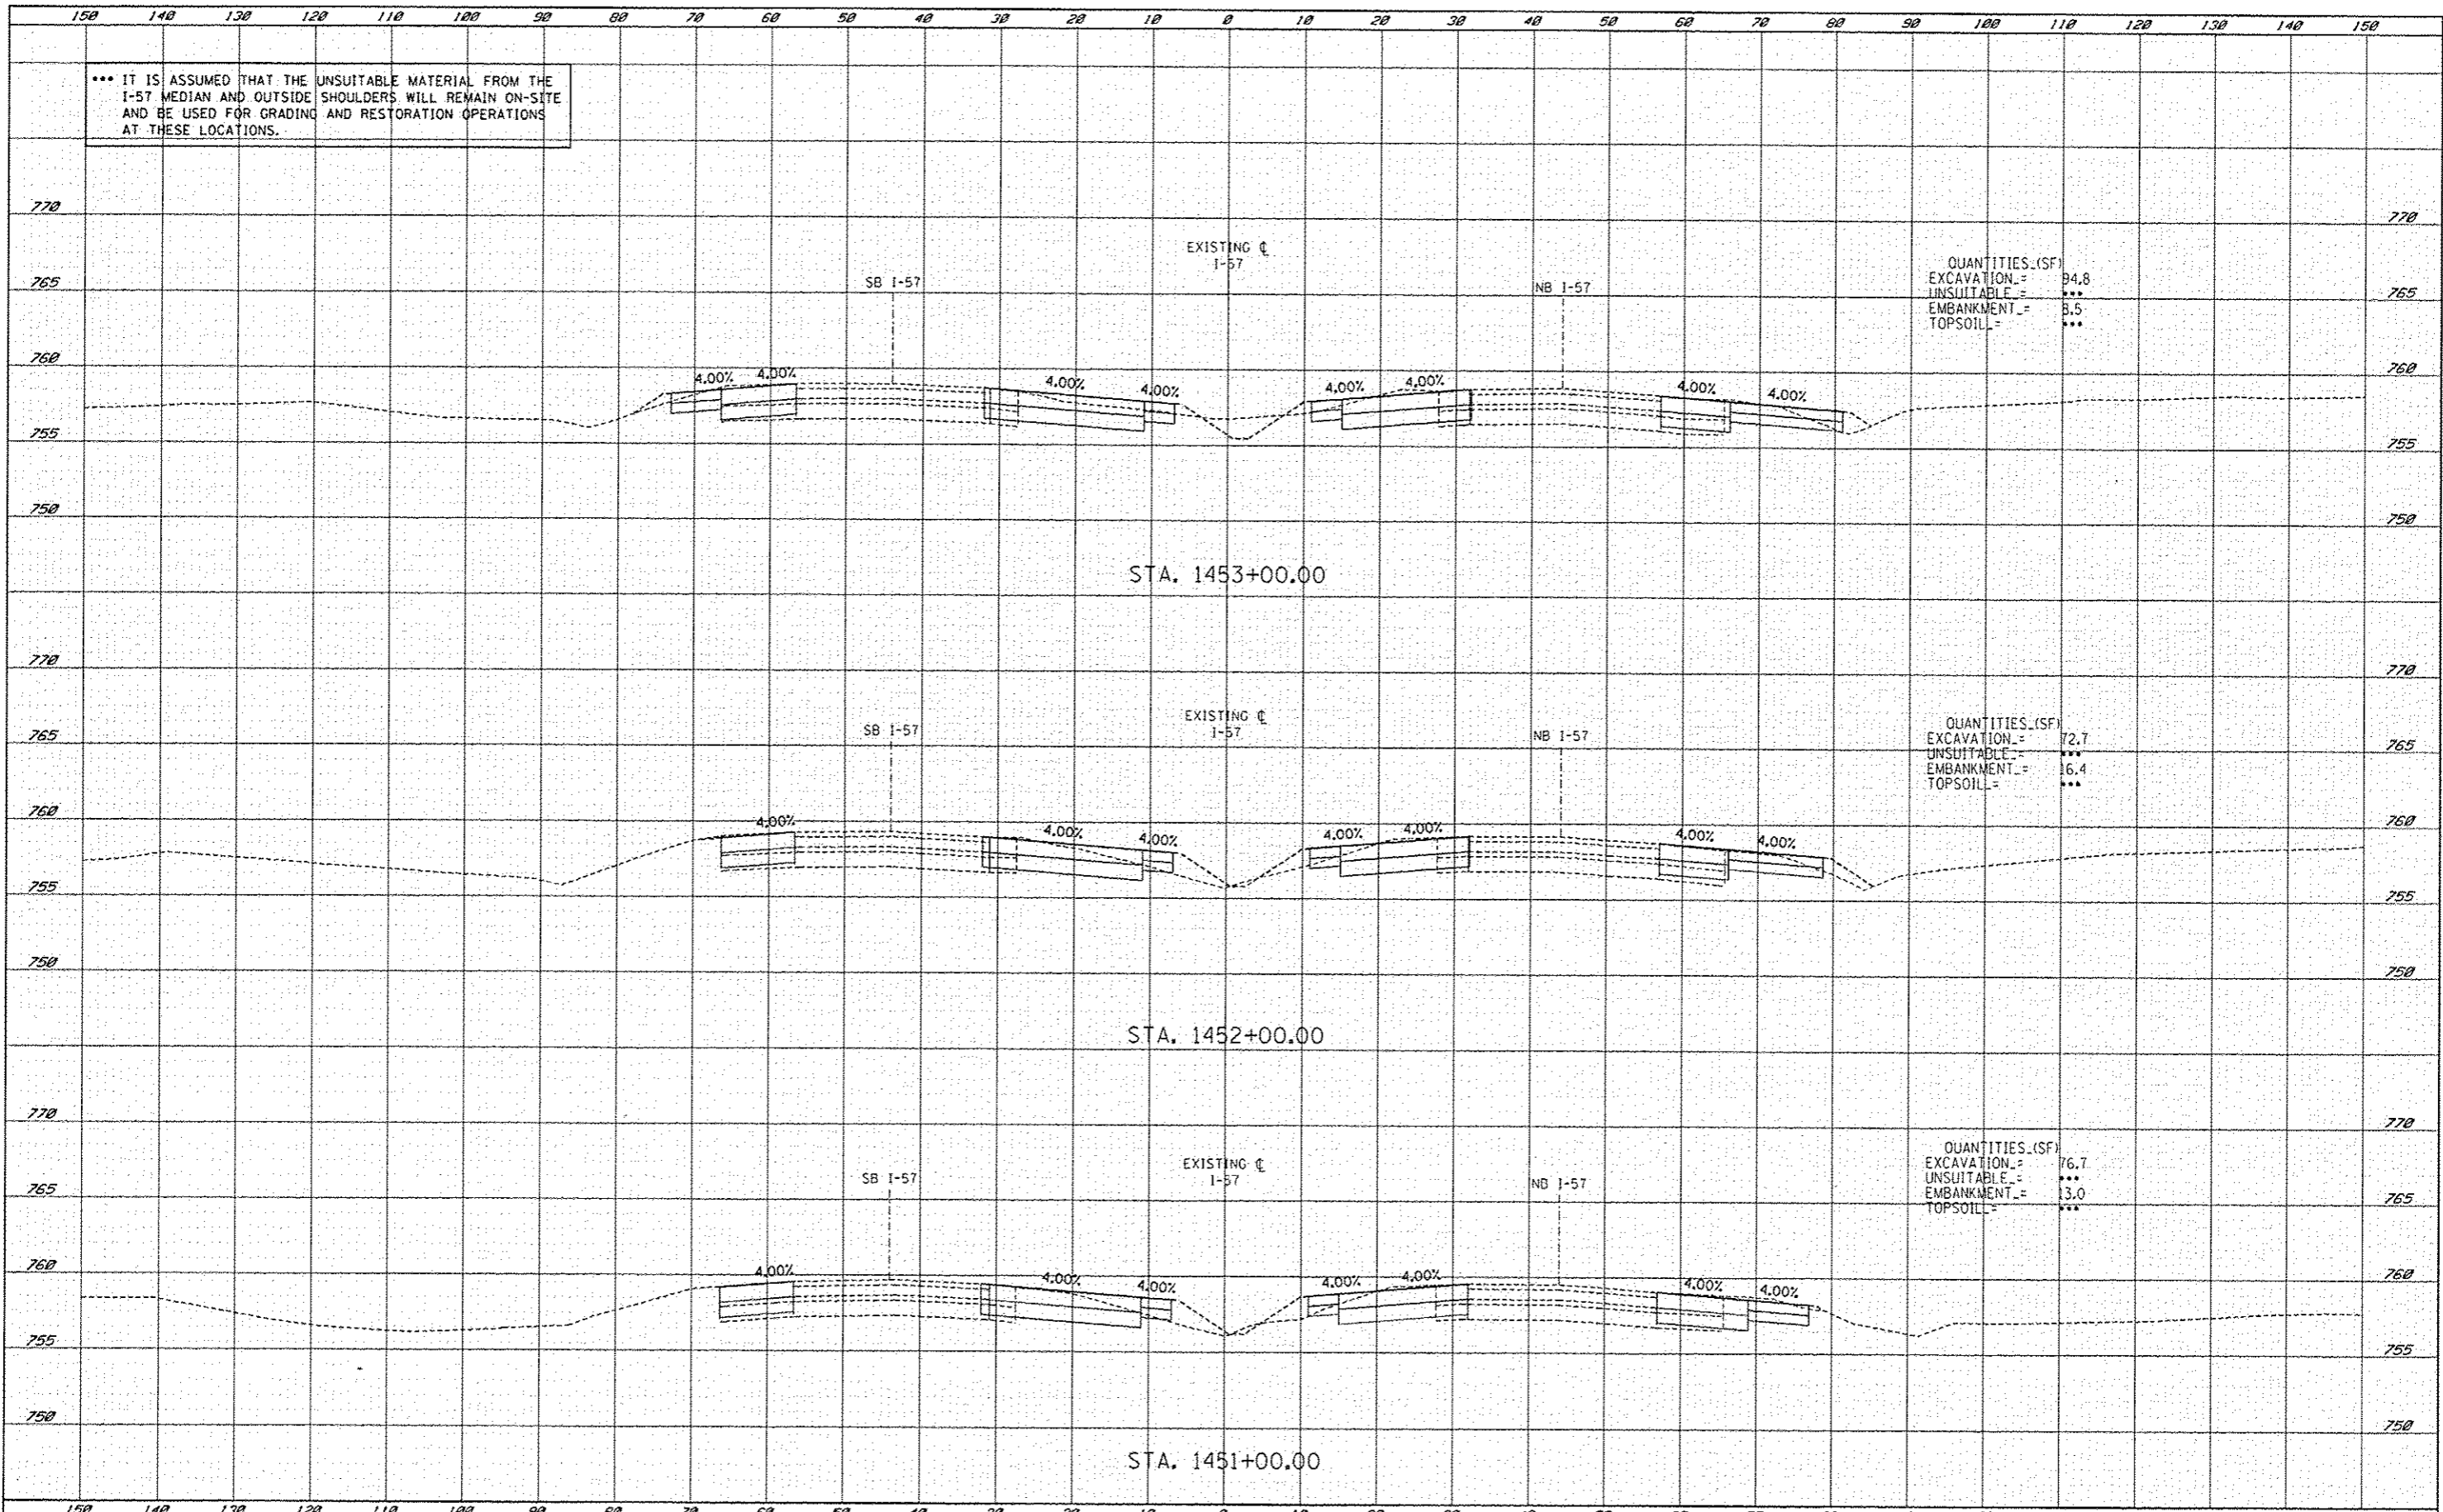

TYLIN INTERNATIONAL	USER NAME	DESIGNED - JDF	REVISED $\Delta$ ADDENDUM 1 1/03/14	STATE OF ILLINOIS DEPARTMENT OF TRANSPORTATION	I-57 AT STUENKEL ROAD (NEW INTERCHANGE) I-57 MOT CROSS SECTIONS	F.A.I. RTE.	SECTION	COUNTY	TOTAL SHEETS	SHEET NO.
	PLOT SCALE	DRAWN - JDF	REVISED			57	99-IHB-R1	WILL	679	6131
	PLOT DATE	CHECKED - JPM	REVISED		SCALE: 1" = 10' H	SHEET NO. OF SHEETS	STA. 1451+00.00 TO STA. 1453+00.00	CONTRACT NO.	60L69	
		DATE - 5/10/2013	REVISED					FED. ROAD DIST. NO.	ILLINOIS FED. AID PROJECT	

**NEW SHEET**

P:\602612(I-57\_@Stuenkel)\Road\3(Interchange)\C3\_57\_XS\_SHT.dgn