


DATE	
BY	
FINAL SURVEY	SURVEYED
NOTE BOOK	PLOTTED
	TEMPLATE
	AREAS CHECKED
	AREAS CHECKED

DATE	
BY	
ORIGINAL SURVEY	SURVEYED
NOTE BOOK	PLOTTED
	TEMPLATE
	AREAS CHECKED
	AREAS CHECKED

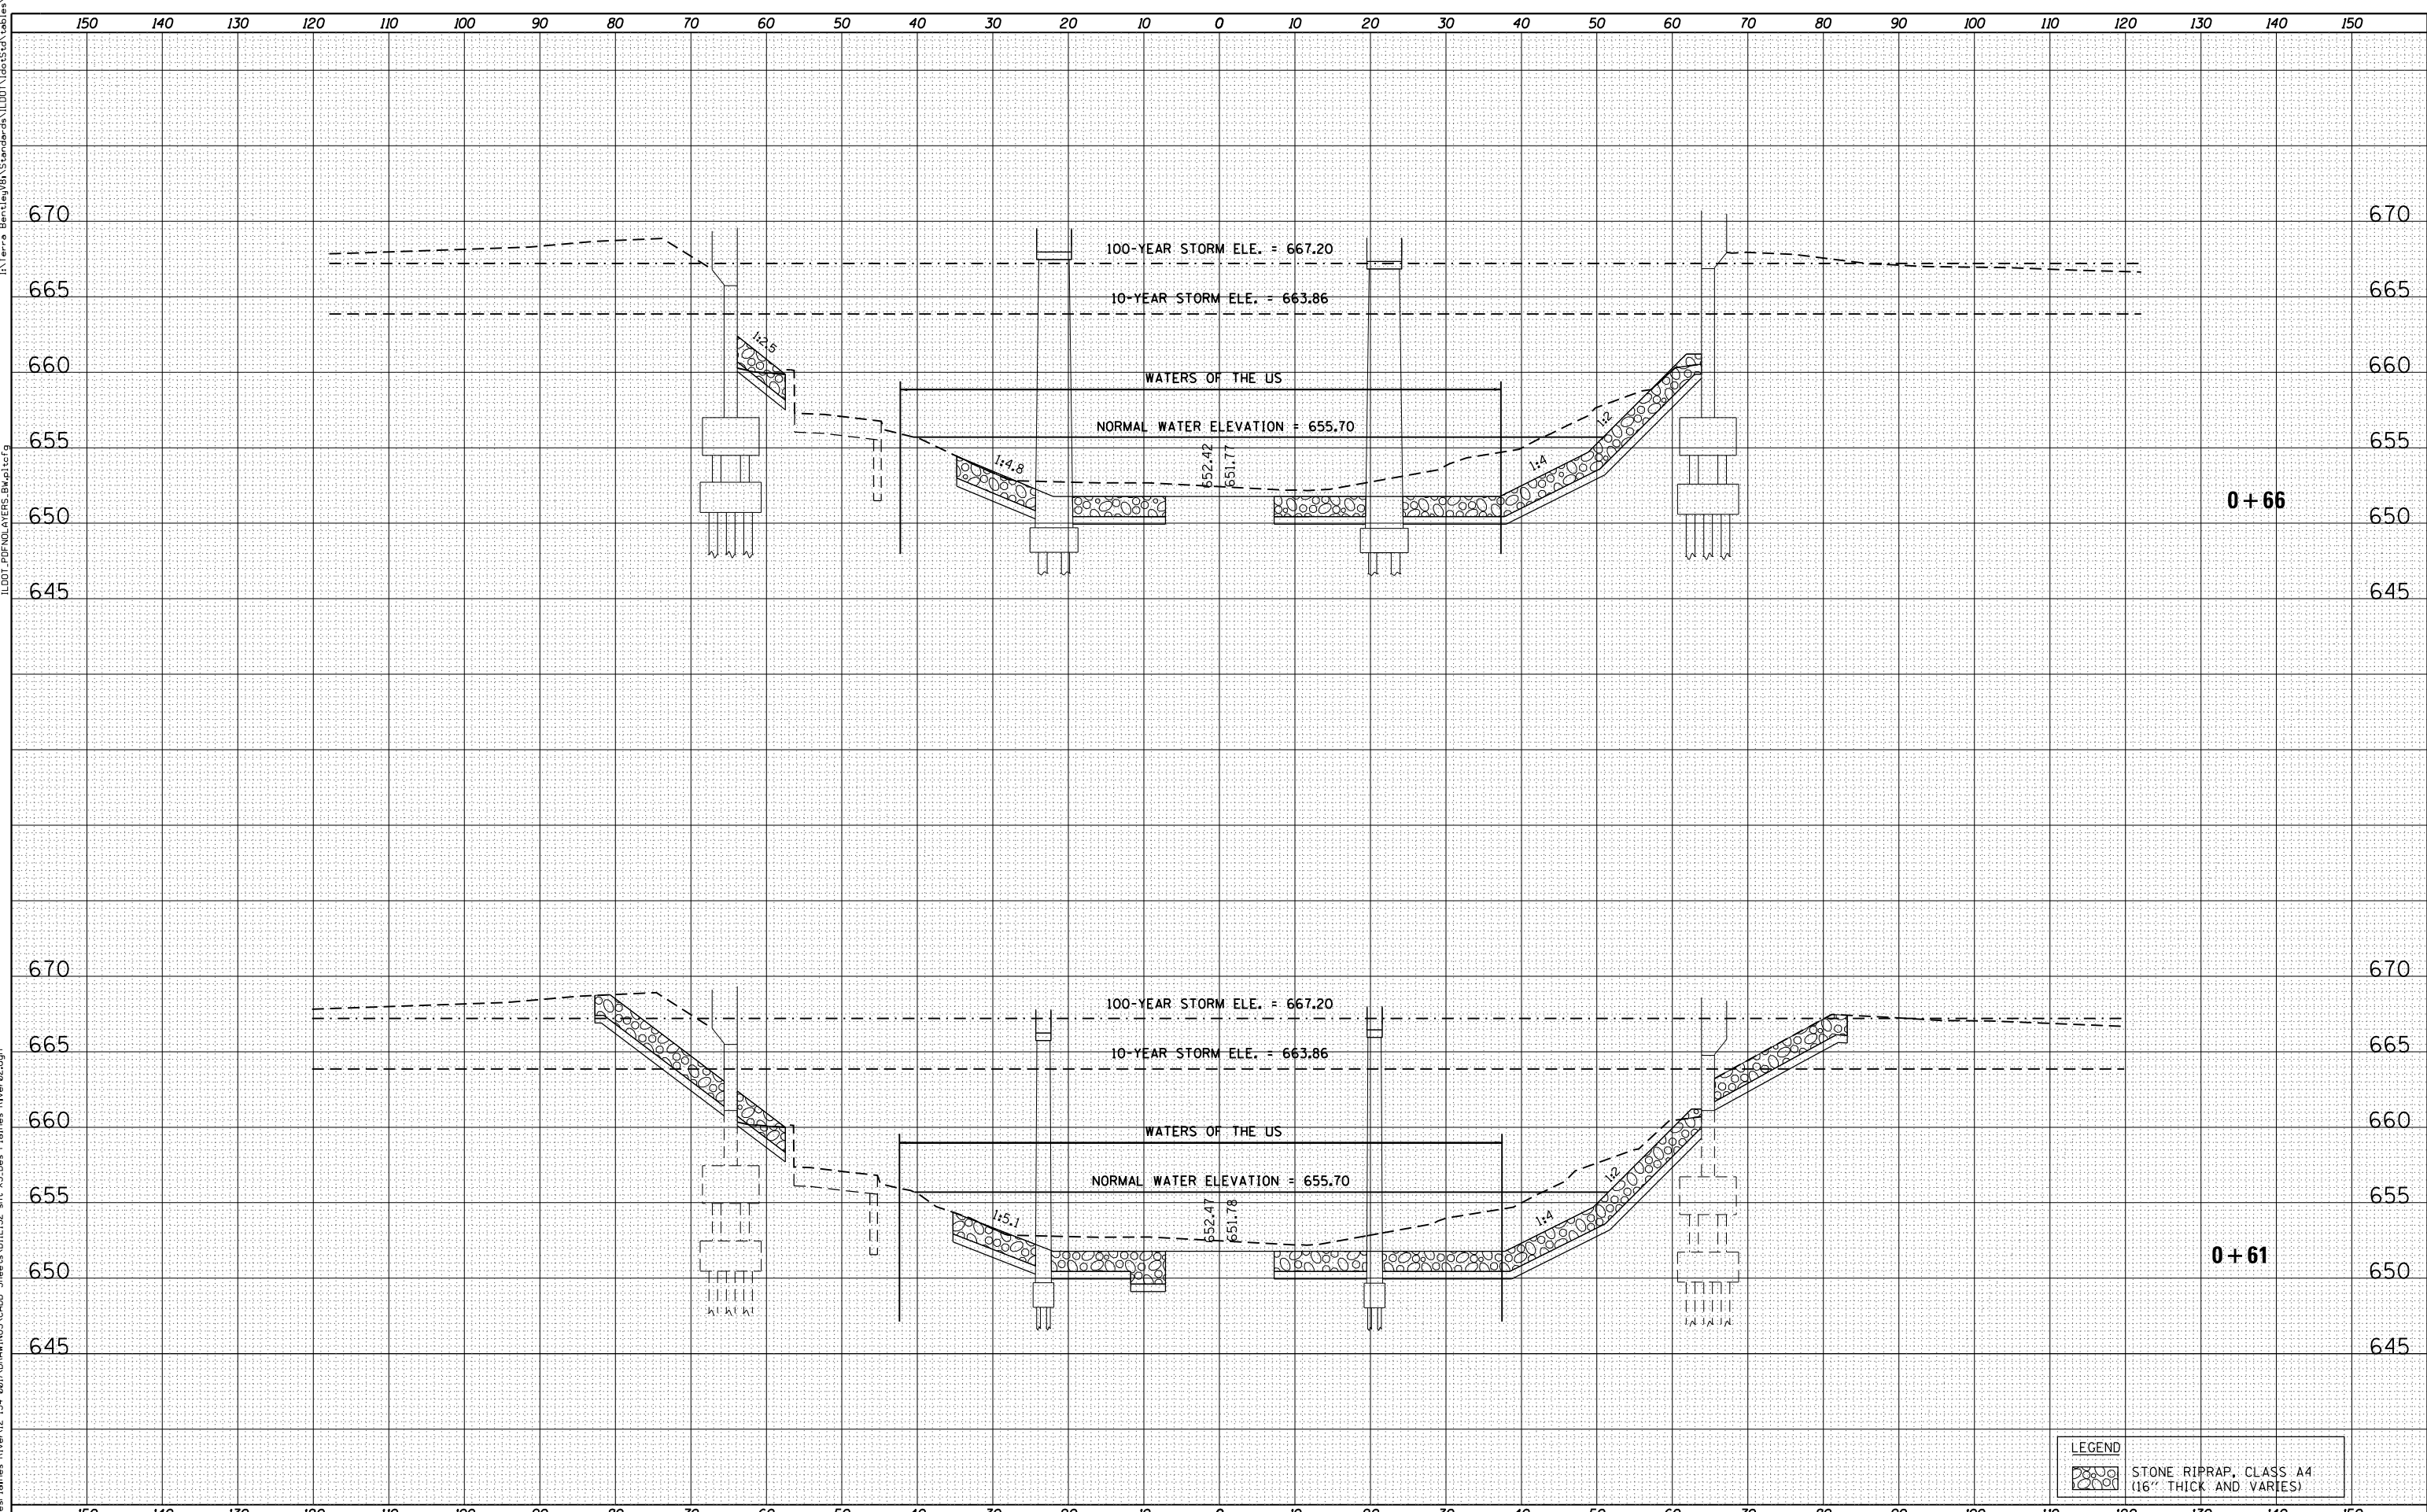

LEGEND	
	STONE RIPRAP, CLASS A4 (16" THICK AND VARIES)



USER NAME = JasonM	DESIGNED - BCB	REVISED -
	DRAWN - BCB	REVISED -
PLOT SCALE = 20.000' / in.	CHECKED - DPA	REVISED -
PLOT DATE = 9/3/2013 3:53:51 PM	DATE - 09/03/13	REVISED -

STATE OF ILLINOIS
DEPARTMENT OF TRANSPORTATION

IL 132 (GRAND AVE.) OVER DES PLAINES RIVER
DES PLAINES RIVER CROSS SECTIONS

SCALE: SHEET NO. OF SHEETS STA. TO STA.

F.A.P. RTE.	SECTION	COUNTY	TOTAL SHEETS	SHEET NO.
541	X-6-B-1-1	LAKE	93	86
CONTRACT NO. 60N22				
ILLINOIS FED. AID PROJECT				