


DATE	
BY	
FINAL SURVEY	
SURVEYED	
NOTE BOOK	
PLOTTED	
AREAS CHECKED	
AREAS CHECKED	

DATE	
BY	
ORIGINAL SURVEY	
SURVEYED	
NOTE BOOK	
PLOTTED	
AREAS CHECKED	
AREAS CHECKED	

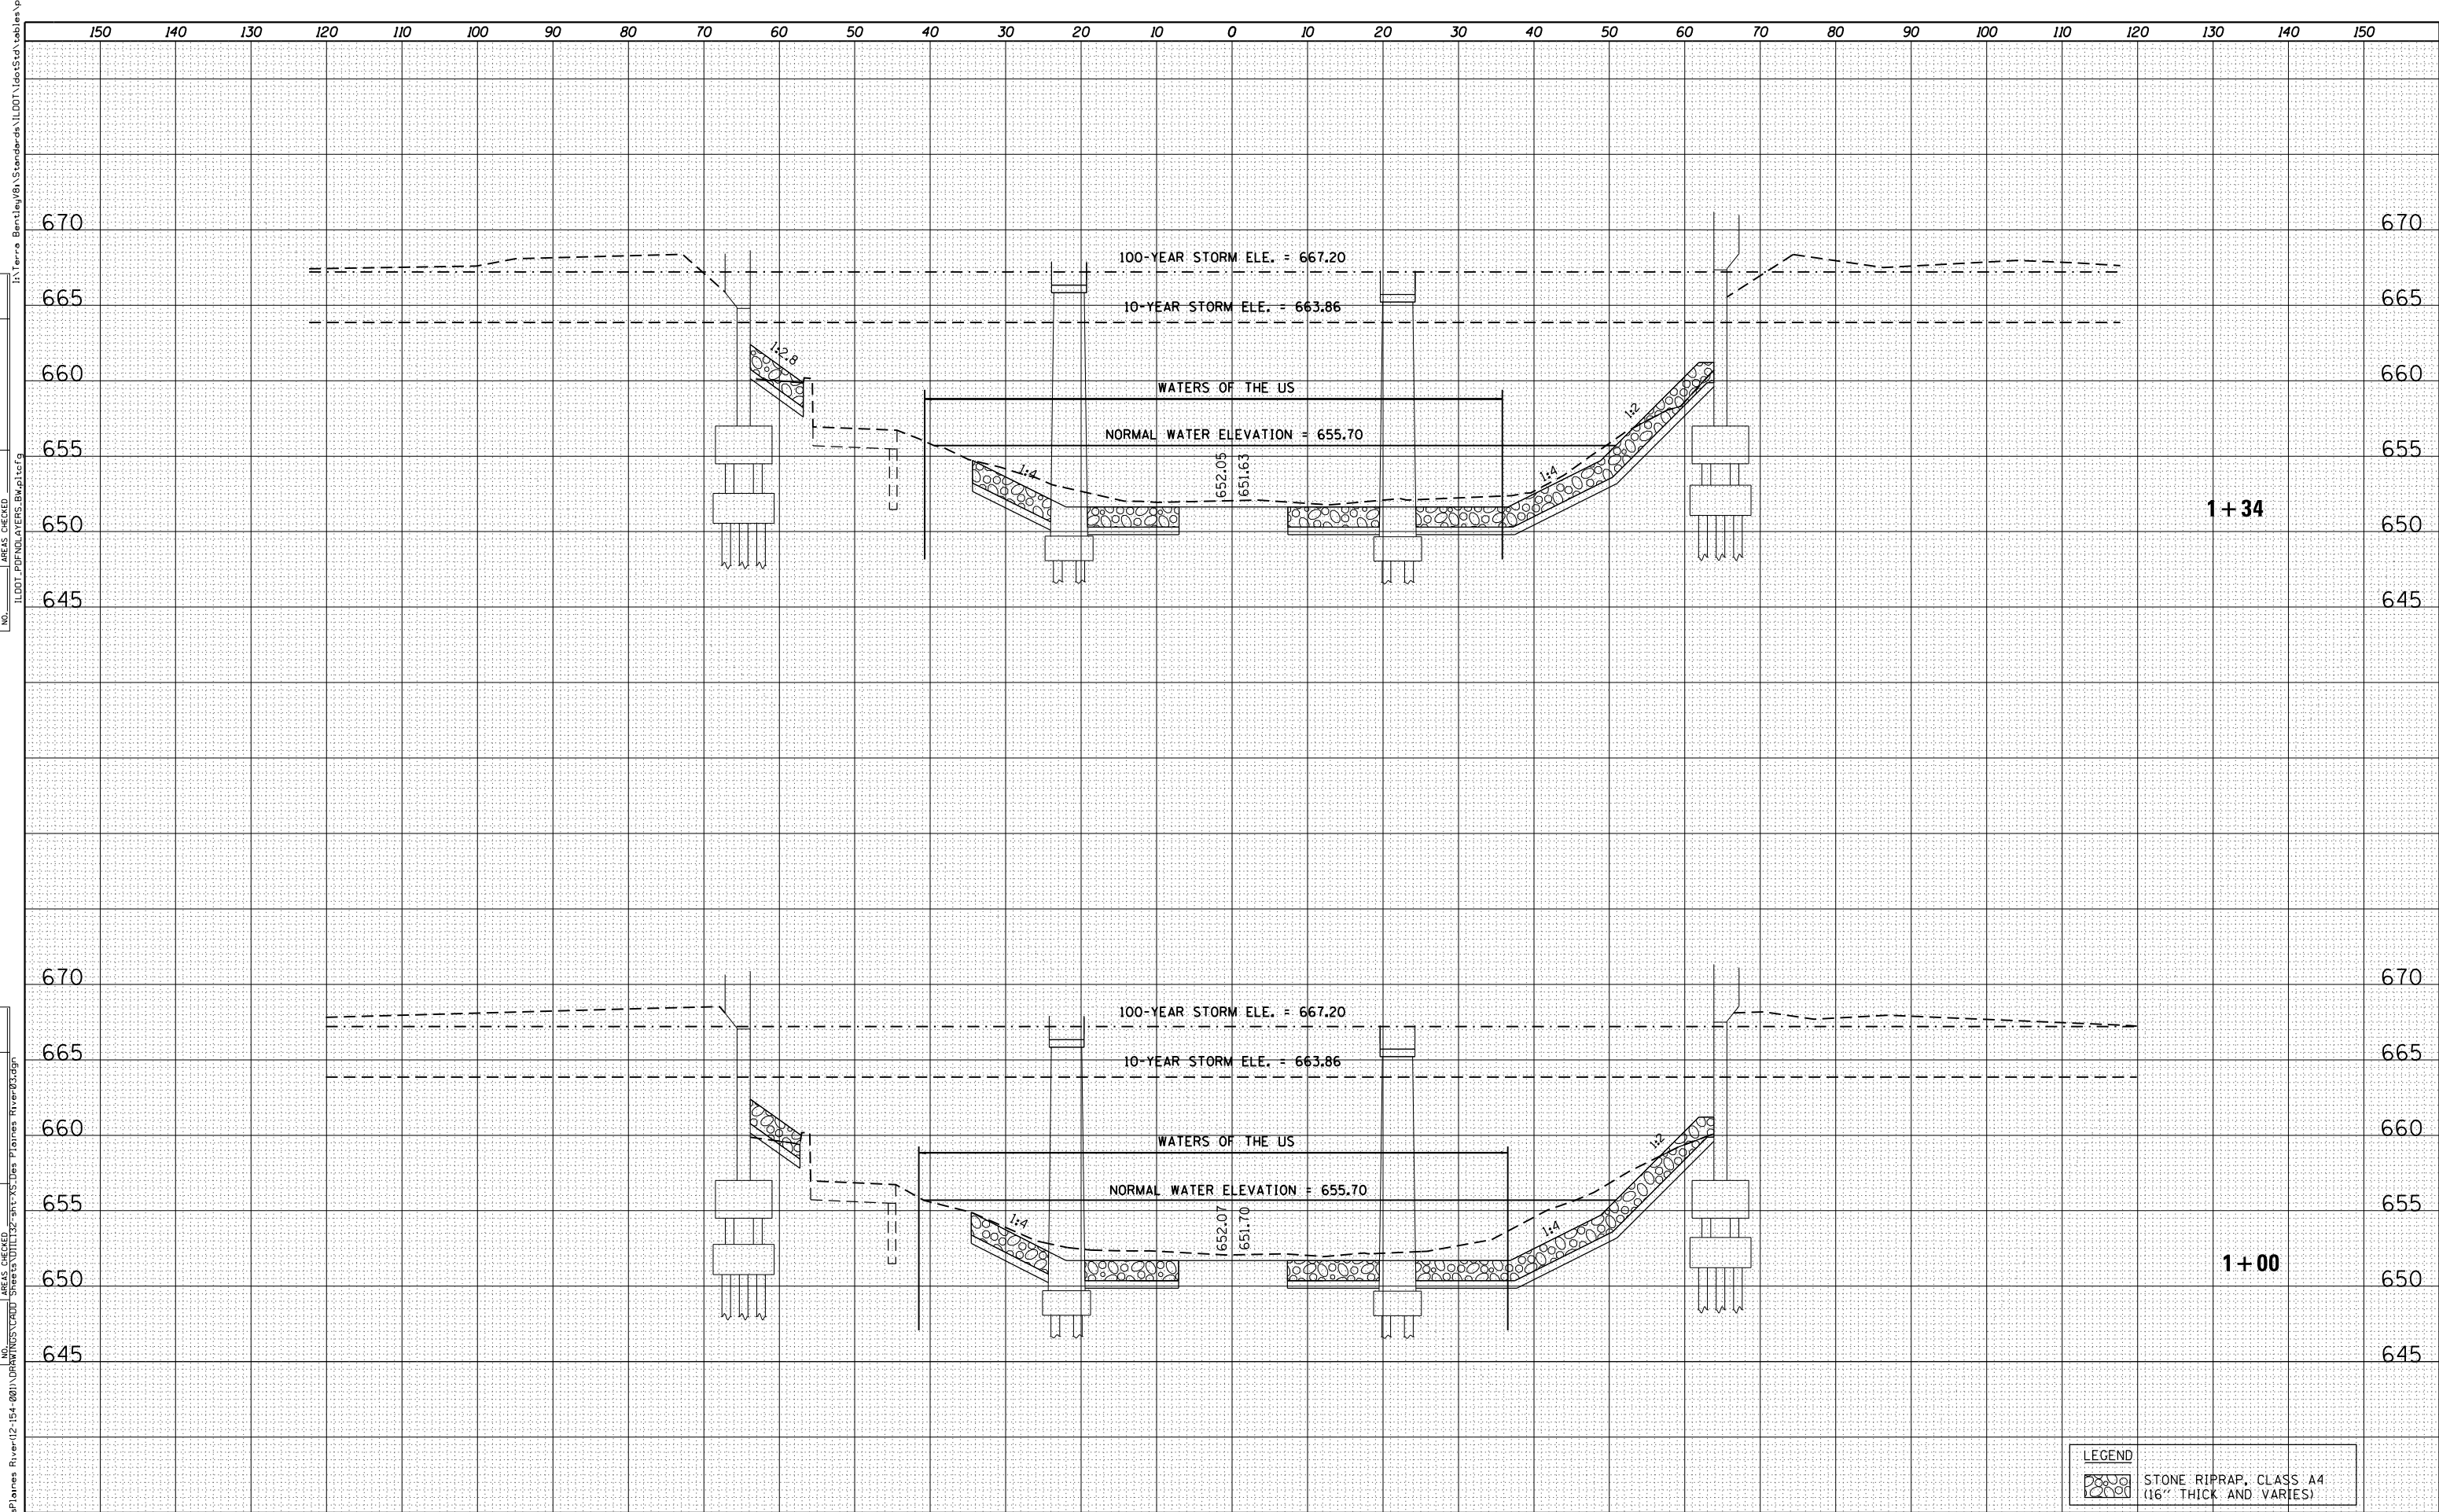

LEGEND	
	STONE RIPRAP, CLASS A4 (16" THICK AND VARIES)



USER NAME = JasonM	DESIGNED - BCB	REVISED -
	DRAWN - BCB	REVISED -
PLOT SCALE = 20.000' / in.	CHECKED - DPA	REVISED -
PLOT DATE = 9/3/2013 3:54:35 PM	DATE - 09/03/13	REVISED -

STATE OF ILLINOIS
DEPARTMENT OF TRANSPORTATION

IL 132 (GRAND AVE.) OVER DES PLAINES RIVER
DES PLAINES RIVER CROSS SECTIONS

SCALE:	SHEET NO.	OF	SHEETS	STA.	TO	STA.
--------	-----------	----	--------	------	----	------

F.A.P. RTE.	SECTION	COUNTY	TOTAL SHEETS	SHEET NO.
541	X-6-B-1-1	LAKE	93	87
CONTRACT NO. 60N22				
ILLINOIS FED. AID PROJECT				