


DATE	
BY	
FINAL SURVEY	SURVEYED
NOTE BOOK	PLOTTED
	TEMPLATE
	AREAS CHECKED

DATE	
BY	
ORIGINAL SURVEY	SURVEYED
NOTE BOOK	PLOTTED
	TEMPLATE
	AREAS CHECKED

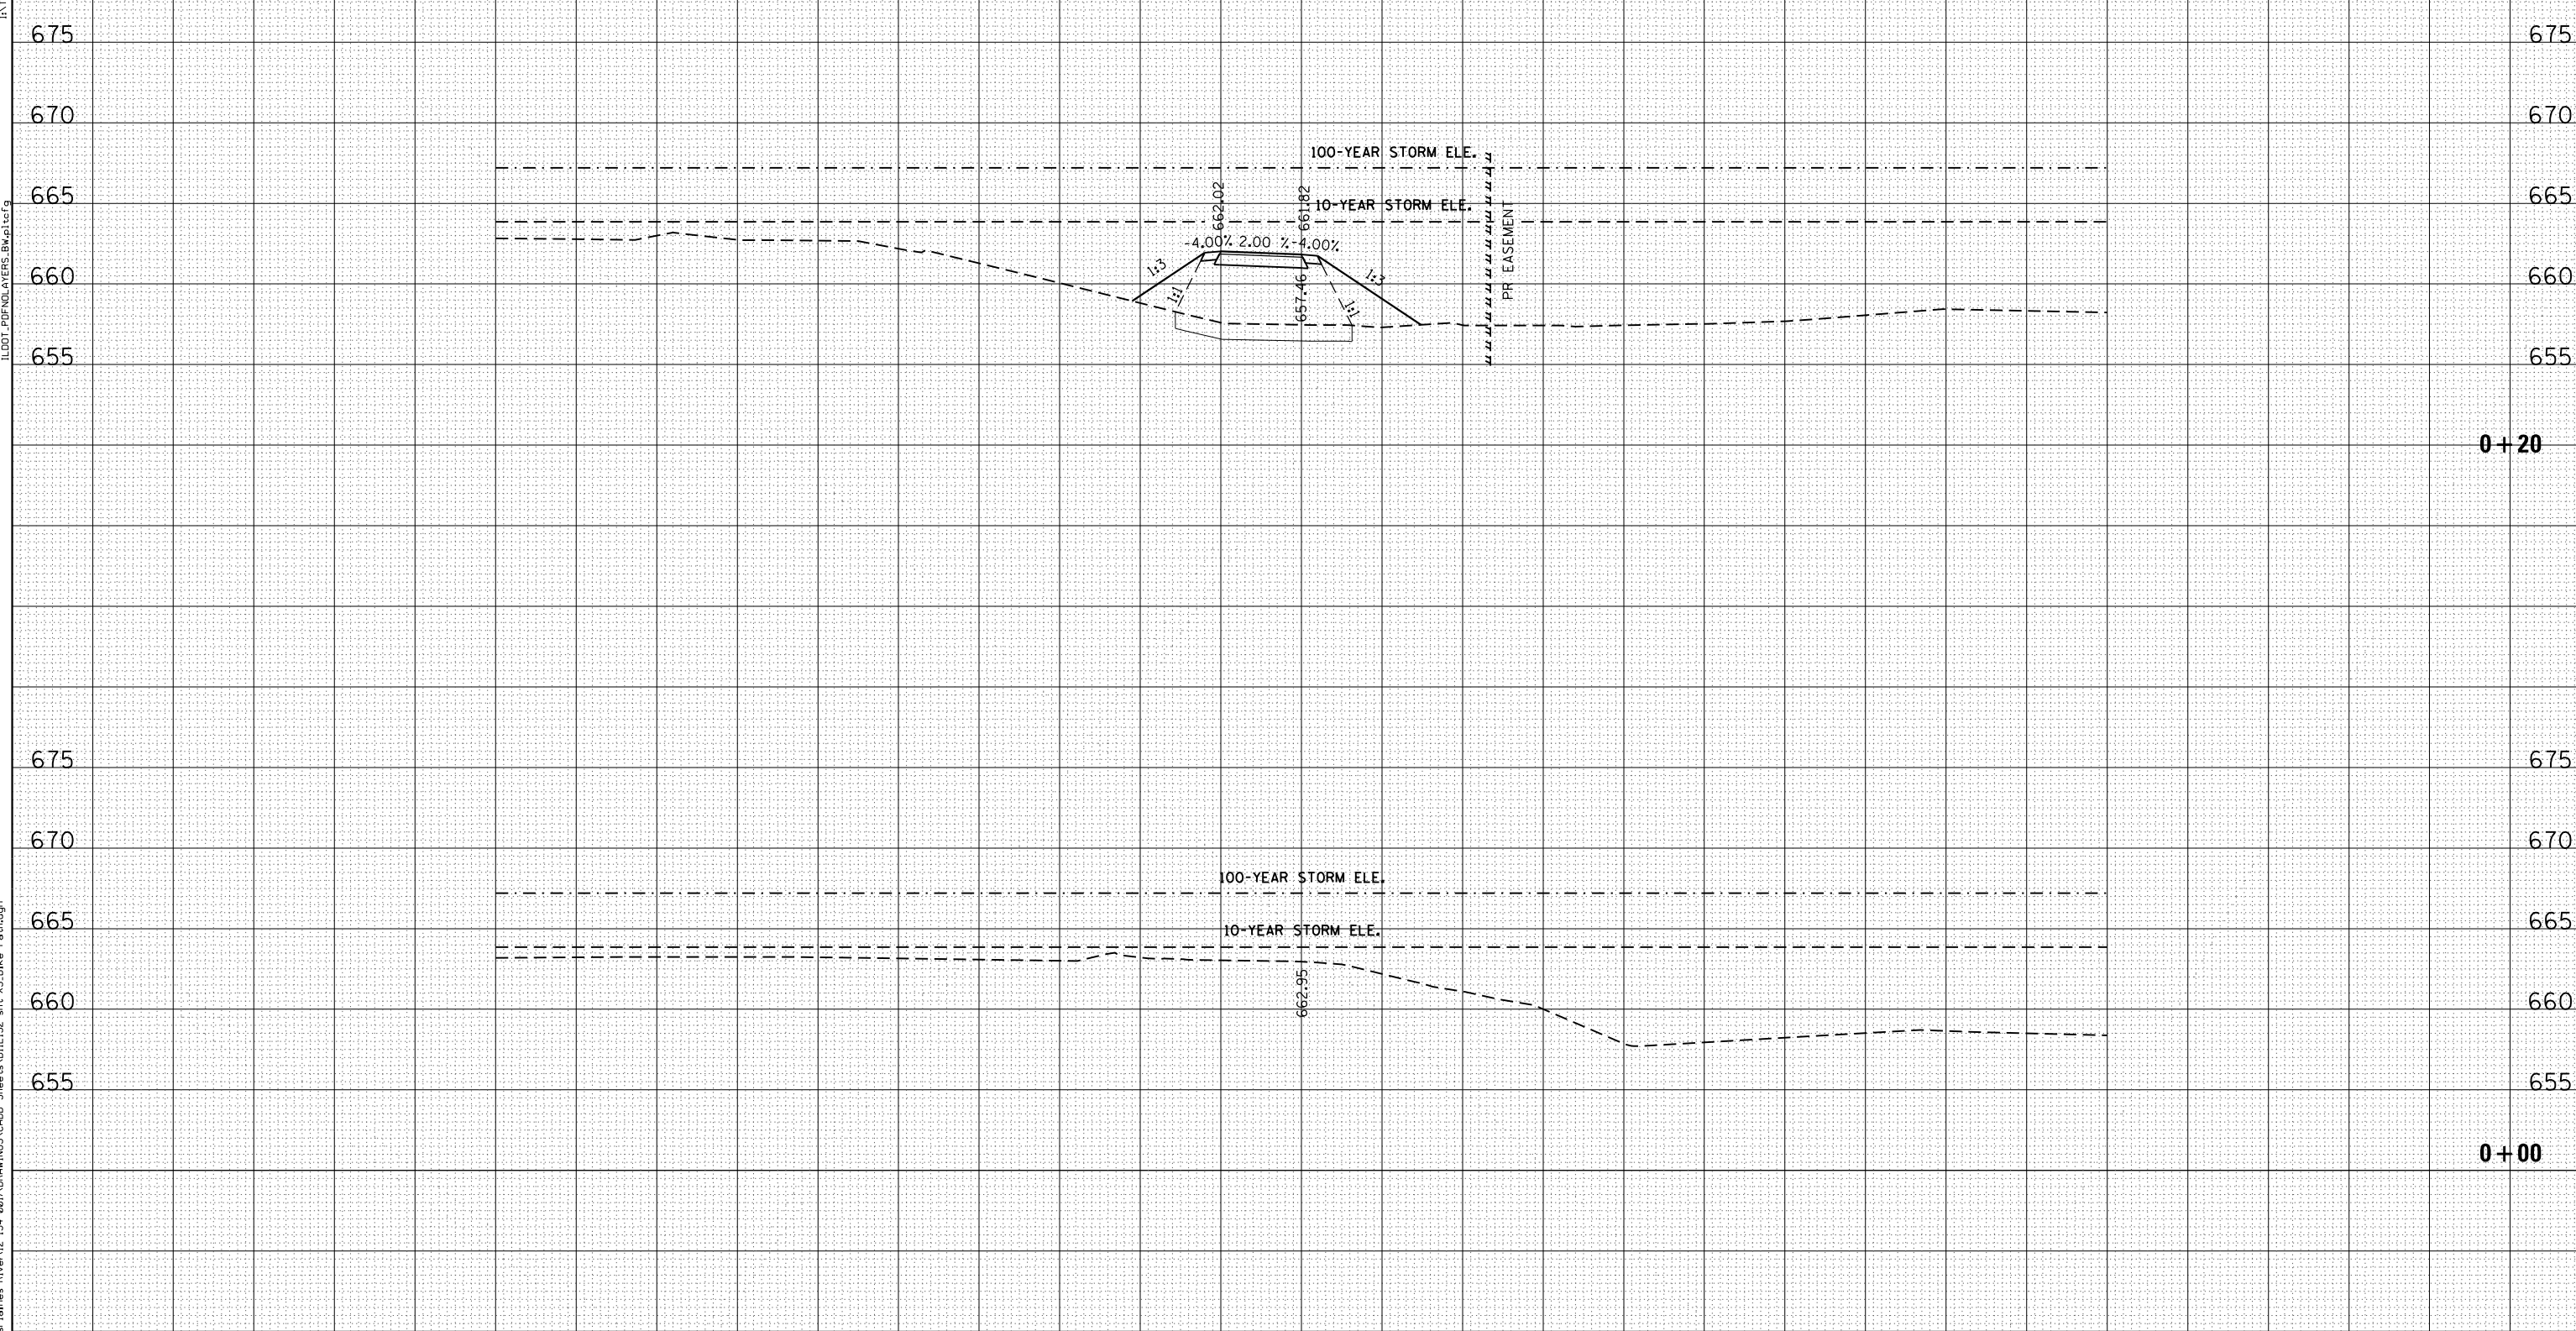

USER NAME : JasonM  
 DESIGNED - KC  
 DRAWN - KC  
 CHECKED - DPA  
 DATE - 09/03/13

DESIGNED - KC	REVISED -
DRAWN - KC	REVISED -
CHECKED - DPA	REVISED -
DATE - 09/03/13	REVISED -

**STATE OF ILLINOIS**  
**DEPARTMENT OF TRANSPORTATION**

**IL 132 (GRAND AVE.) OVER DES PLAINES RIVER**  
**BIKE PATH CONNECTOR CROSS SECTIONS**

SCALE: SHEET NO. OF SHEETS STA. TO STA.

F.A.P. RTE.	SECTION	COUNTY	TOTAL SHEETS	SHEET NO.
541	X-6-B-1-1	LAKE	93	90
CONTRACT NO. 60N22				
ILLINOIS FED. AID PROJECT				