


DATE	
BY	
SURVEYED	
PLOTTED	
TEMPLATE	
AREAS	
CHECKED	
FINISH	
NO.	

DATE	
BY	
SURVEYED	
PLOTTED	
TEMPLATE	
AREAS	
CHECKED	
FINISH	
NO.	

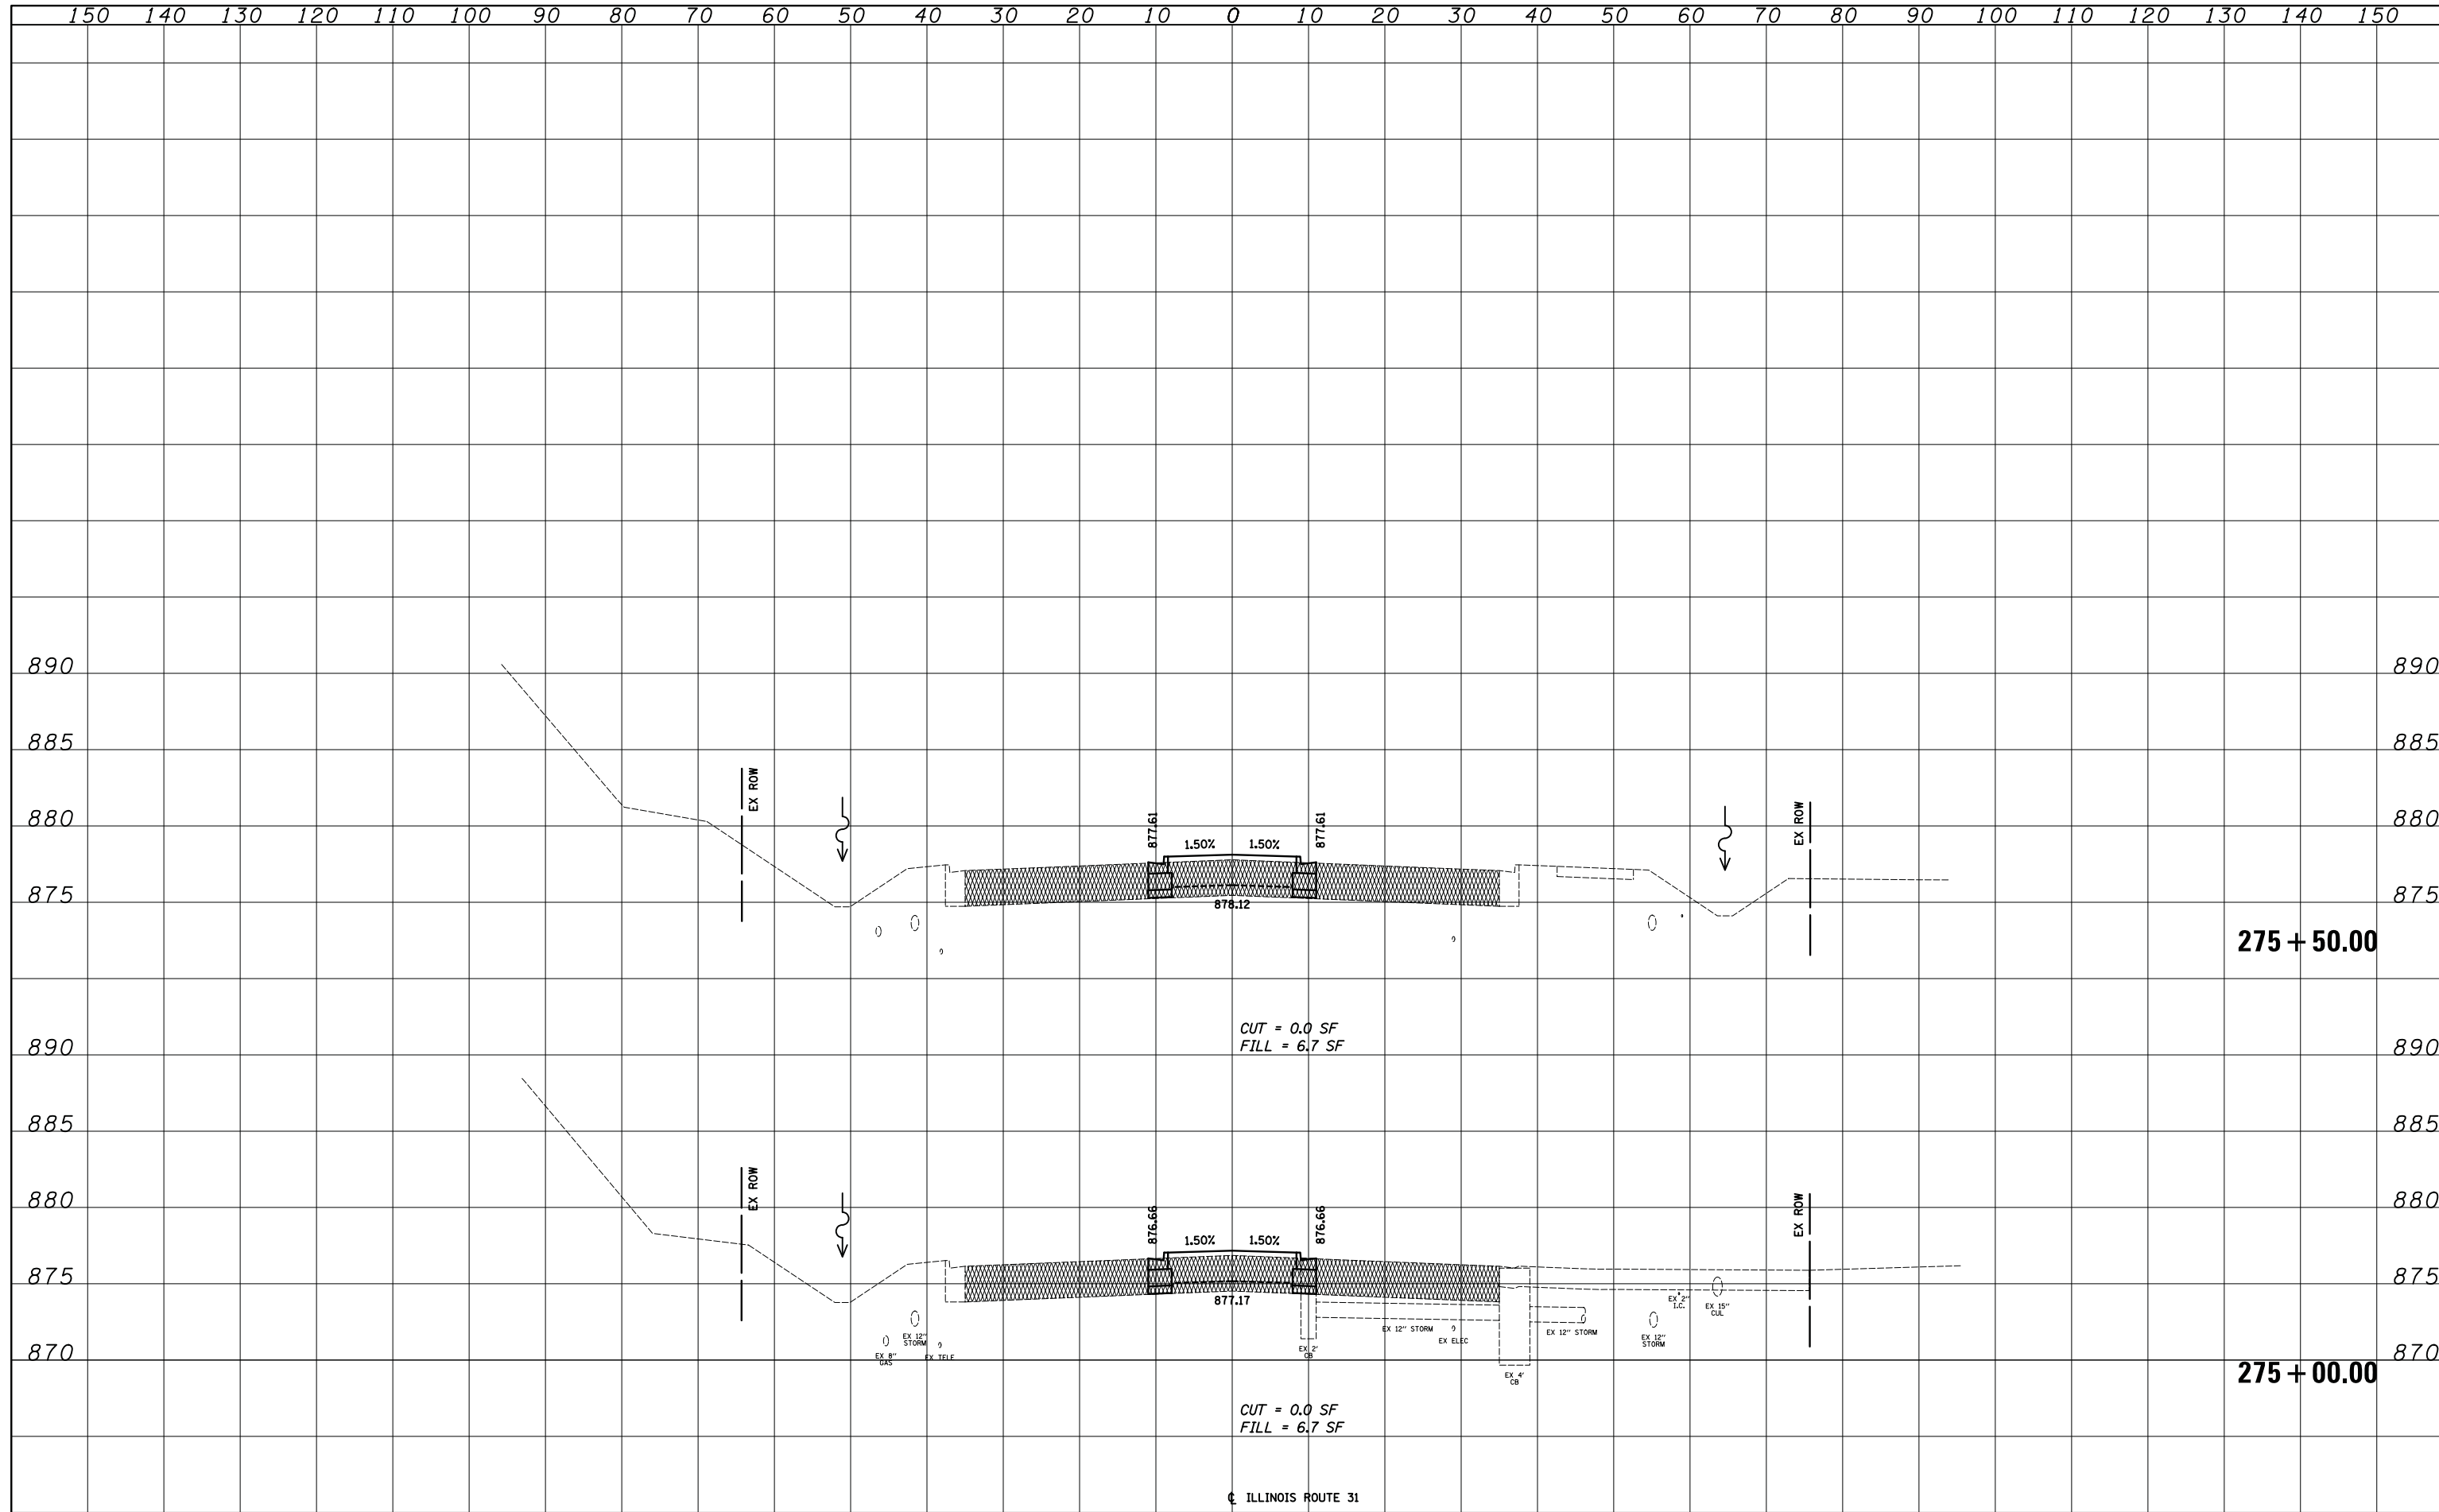

FILE NAME =	USER NAME = kwh	DESIGNED - KWH	REVISED -	<b>STATE OF ILLINOIS</b> <b>DEPARTMENT OF TRANSPORTATION</b>	<b>CROSS SECTIONS</b>		F.A.U. RTE.	SECTION	COUNTY	TOTAL SHEETS	SHEET NO.
... \2278NG-sht-xssh402.dgn		DRAWN - KWH	REVISED -		3887	18W&RS-5 (12)	McHENRY	151	107	CONTRACT NO. 60V72	
PLOT SCALE = 10.0000' / in.		CHECKED - GAB	REVISED -		SCALE:	SHEET NO. 2 OF 46 SHEETS	STA. 275+00.00 TO STA. 275+50.00	FED. ROAD DIST. NO. 1 ILLINOIS FED. AID PROJECT			
PLOT DATE = 8/5/2013		DATE - 06/24/2013	REVISED -								