


DATE	
BY	
SURVEYED	
PLOTTED	
TEMPLATE	
AREAS CHECKED	
NO.	

DATE	
BY	
SURVEYED	
PLOTTED	
TEMPLATE	
AREAS CHECKED	
NO.	

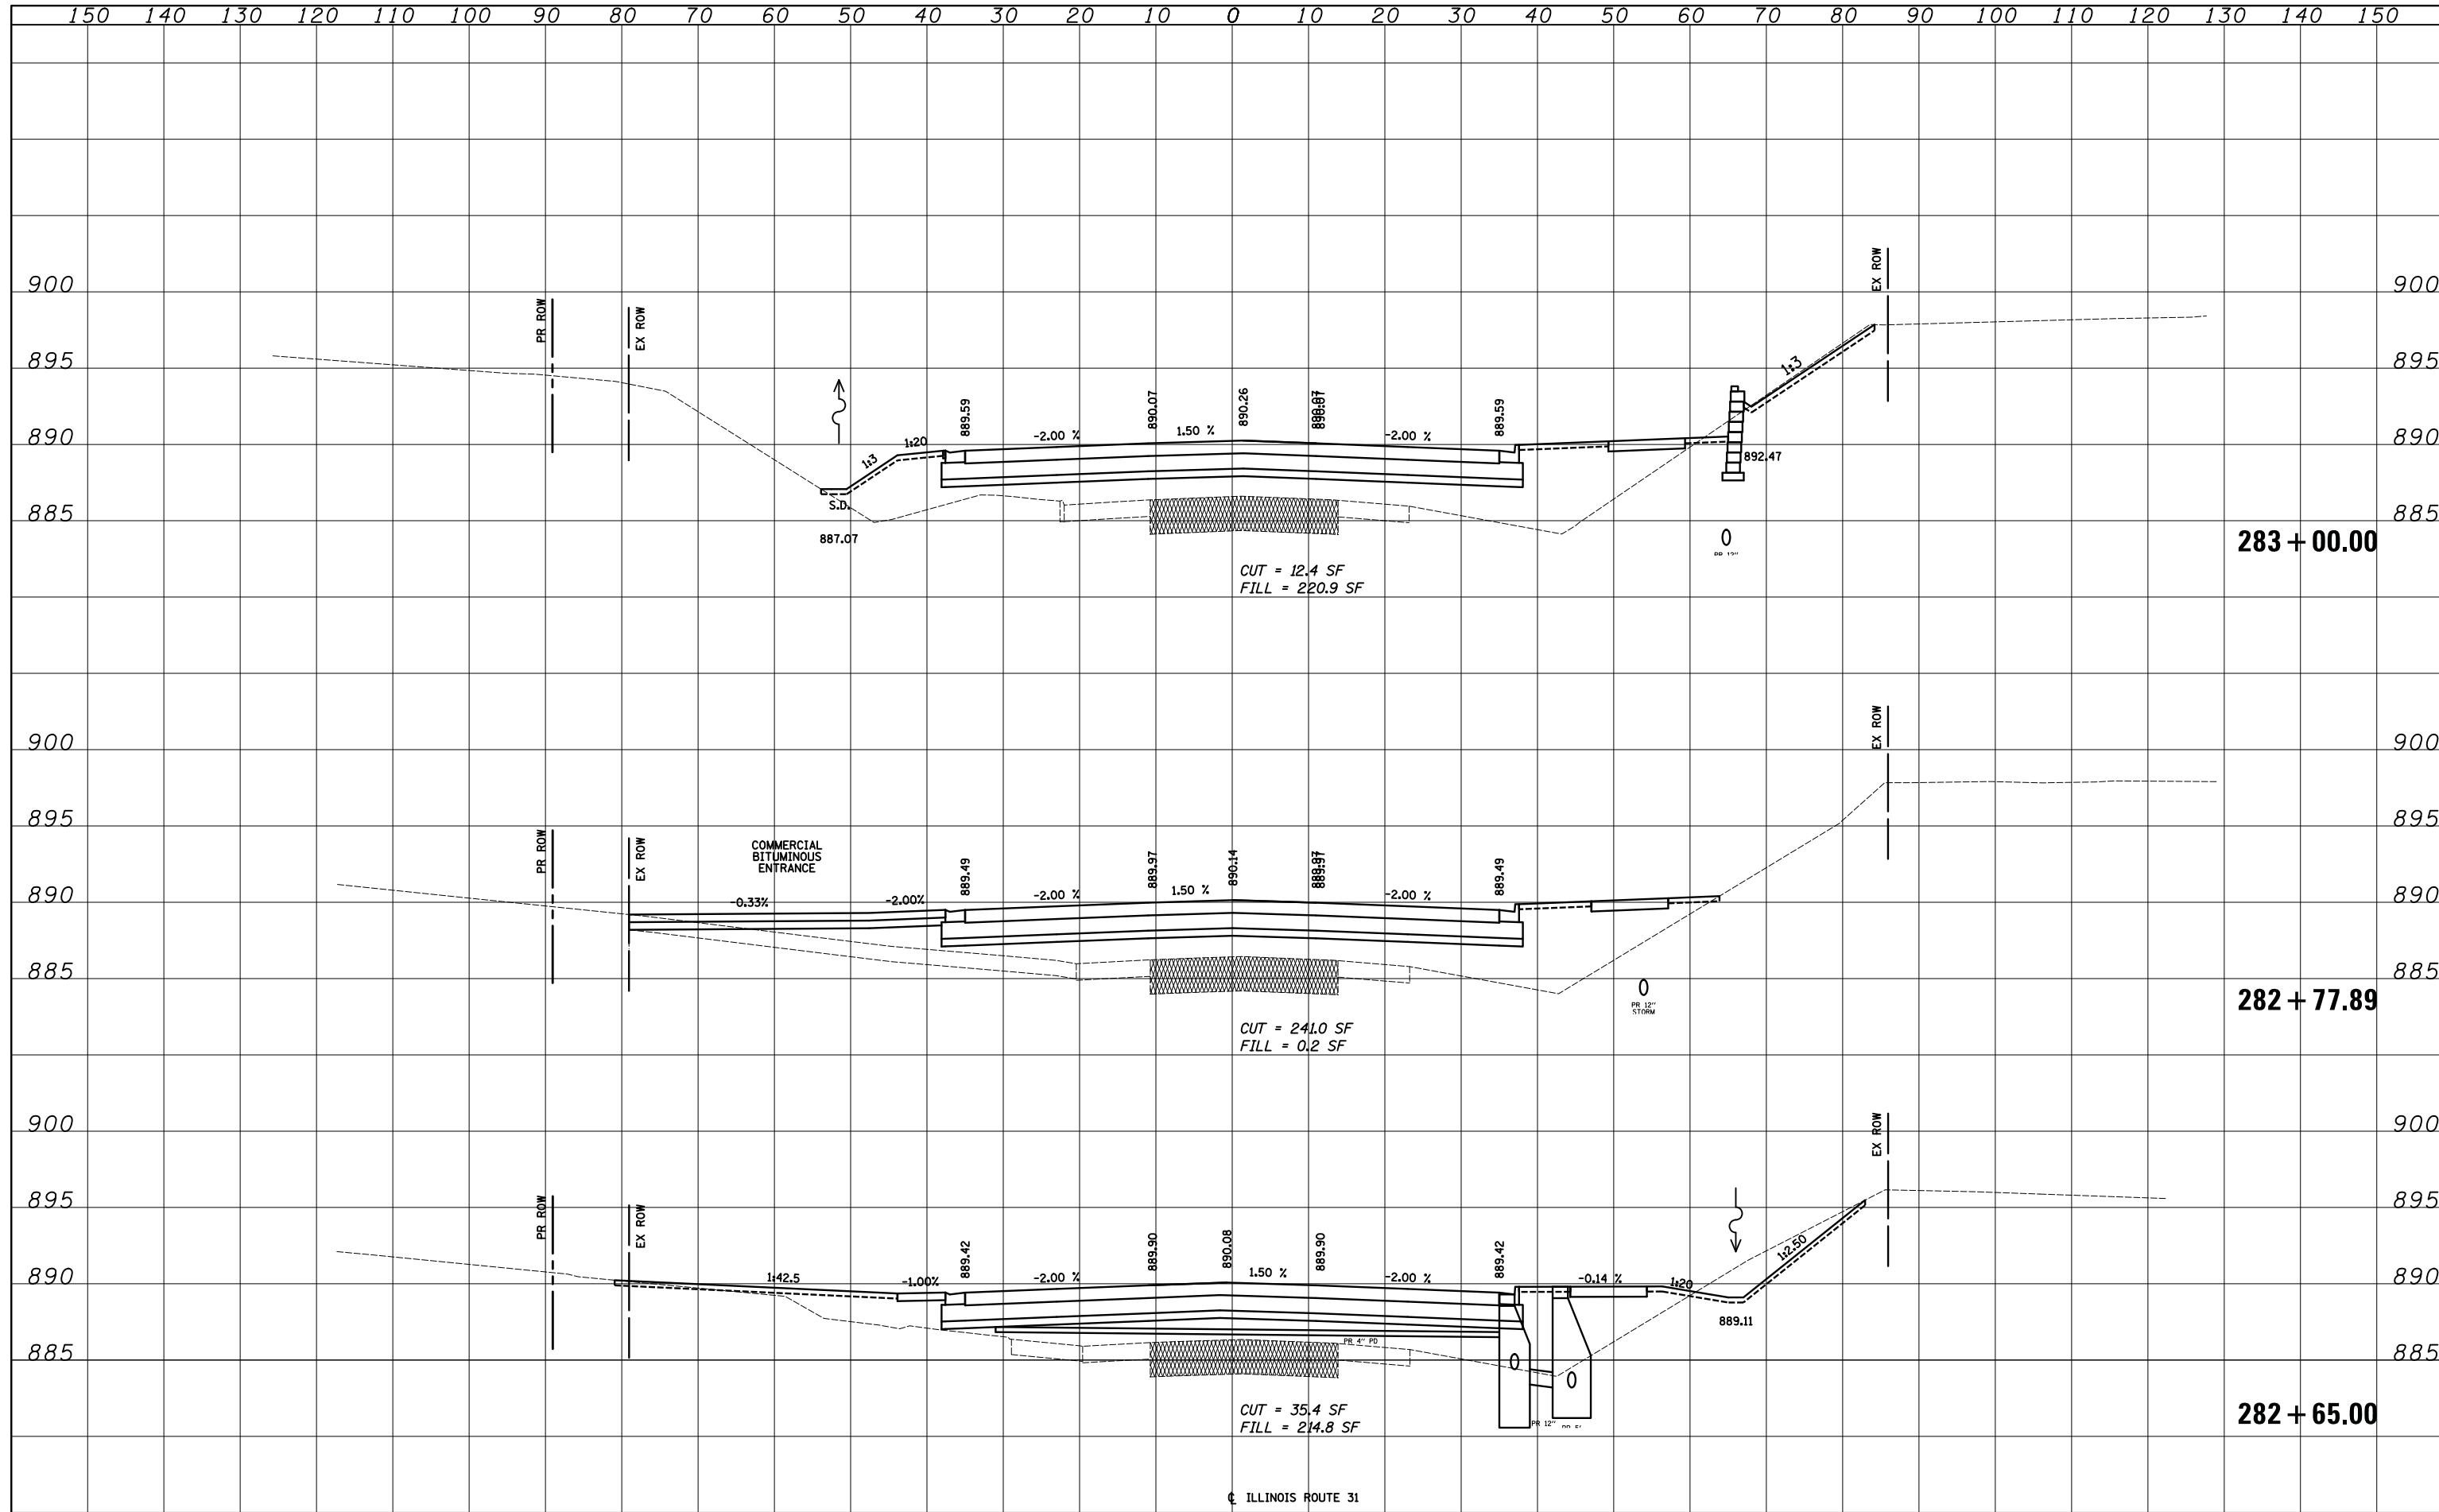

FILE NAME = ... \2278NG-sht-xssht12.dgn

USER NAME = kwh	DESIGNED - KWH	REVISED -
	DRAWN - KWH	REVISED -
PLOT SCALE = 10.0000' / in.	CHECKED - GAB	REVISED -
PLOT DATE = 12/17/2013	DATE - 12/17/2013	REVISED -

**STATE OF ILLINOIS
DEPARTMENT OF TRANSPORTATION**

CROSS SECTIONS

SCALE: SHEET NO. 12 OF 46 SHEETS STA. 282+65.00 TO STA. 283+00.00

F.A.U. RTE.	SECTION	COUNTY	TOTAL SHEETS	SHEET NO.
3887	18W&RS-5 (12)	McHENRY	151	117
CONTRACT NO. 60V72				

FED. ROAD DIST. NO. 1 ILLINOIS FED. AID PROJECT