


DATE	
BY	
SURVEYED	
PLOTTED	
TEMPLATE	
AREAS	
CHECKED	
NO.	

DATE	
BY	
SURVEYED	
PLOTTED	
TEMPLATE	
AREAS	
CHECKED	
NO.	

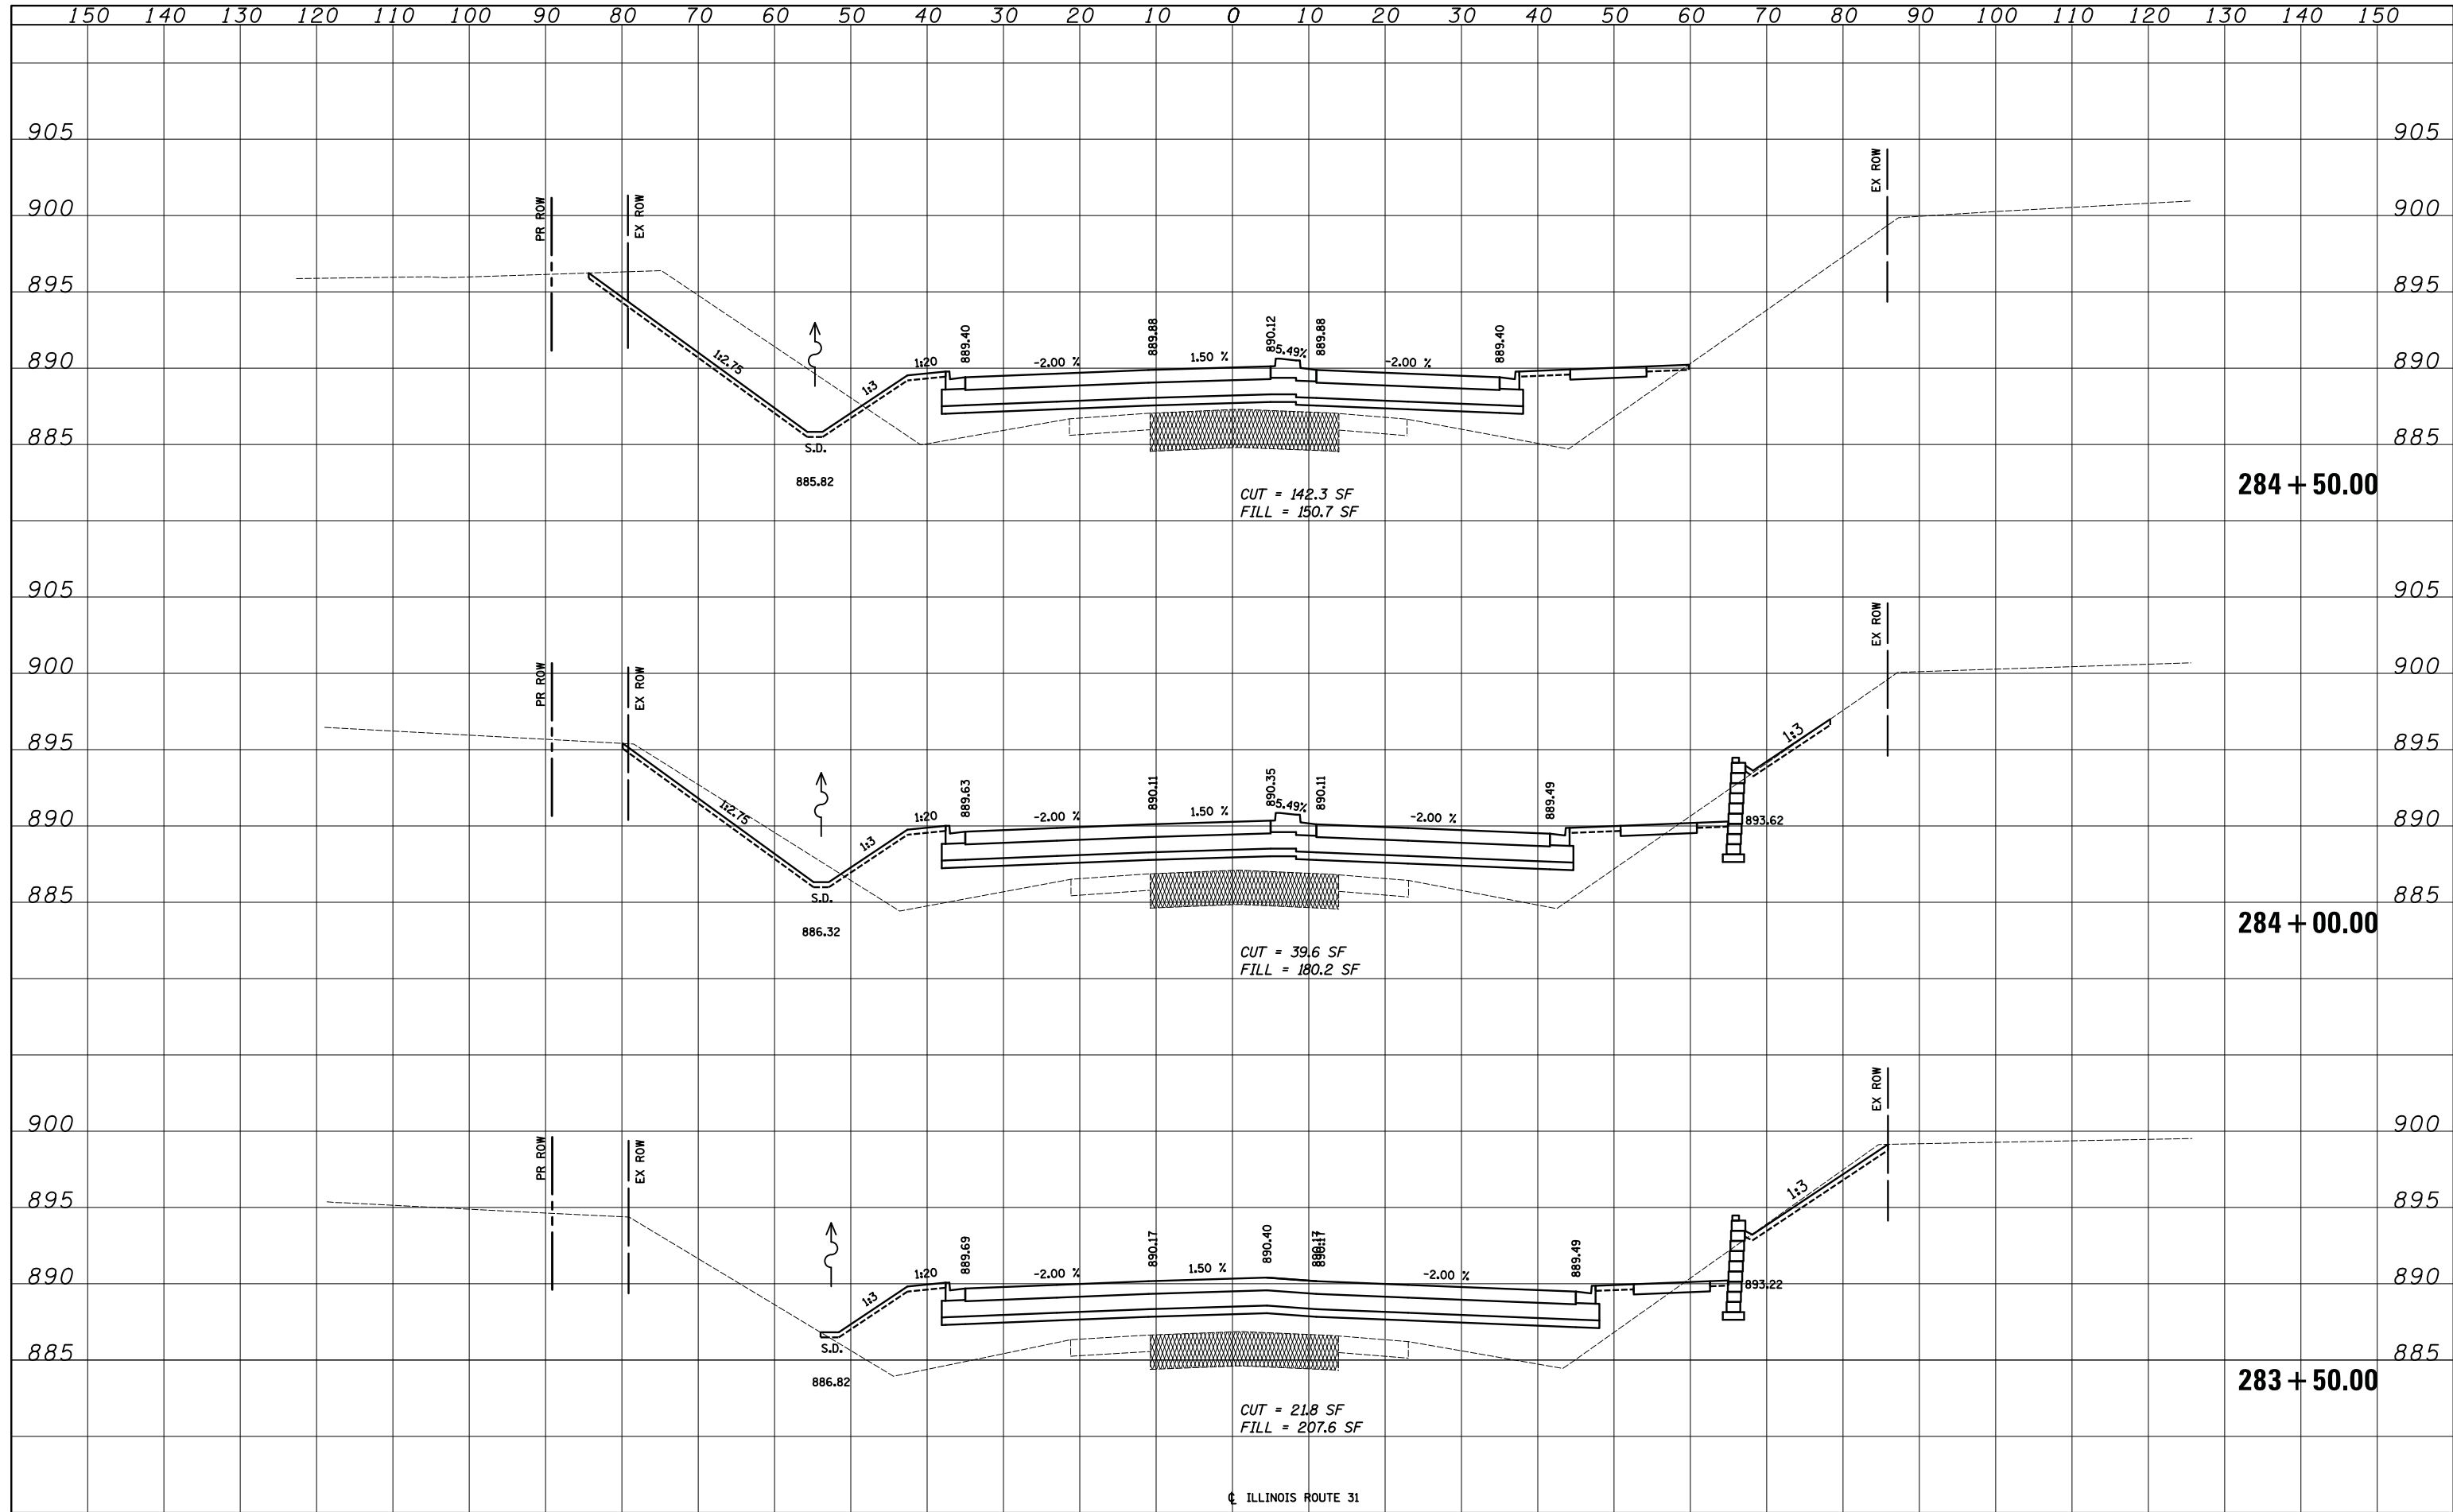

FILE NAME = ...2278NG-sht-xssht13.dgn	USER NAME = kwh	DESIGNED - KWH	REVISOR -	<b>STATE OF ILLINOIS</b> <b>DEPARTMENT OF TRANSPORTATION</b>	<b>CROSS SECTIONS</b>		F.A.U. RTE. 3887	SECTION 18W&RS-5 (12)	COUNTY McHENRY	TOTAL SHEETS 151	SHEET NO. 118
	PLOT SCALE = 10.0000' / in.	CHECKED - GAB	REVISOR -		SCALE:	SHEET NO. 13 OF 46 SHEETS	STA. 283+50.00 TO STA. 284+50.00	CONTRACT NO. 60V72		FED. ROAD DIST. NO. 1 ILLINOIS FED. AID PROJECT	
	PLOT DATE = 12/17/2013	DATE - 12/17/2013	REVISOR -								