


DATE	
BY	
SURVEYED	
PLOTTED	
TEMPLATE	
AREAS CHECKED	
FINAL SURVEY	
NOTE BOOK	
NO.	

DATE	
BY	
SURVEYED	
PLOTTED	
TEMPLATE	
AREAS CHECKED	
ORIGINAL SURVEY	
NOTE BOOK	
NO.	

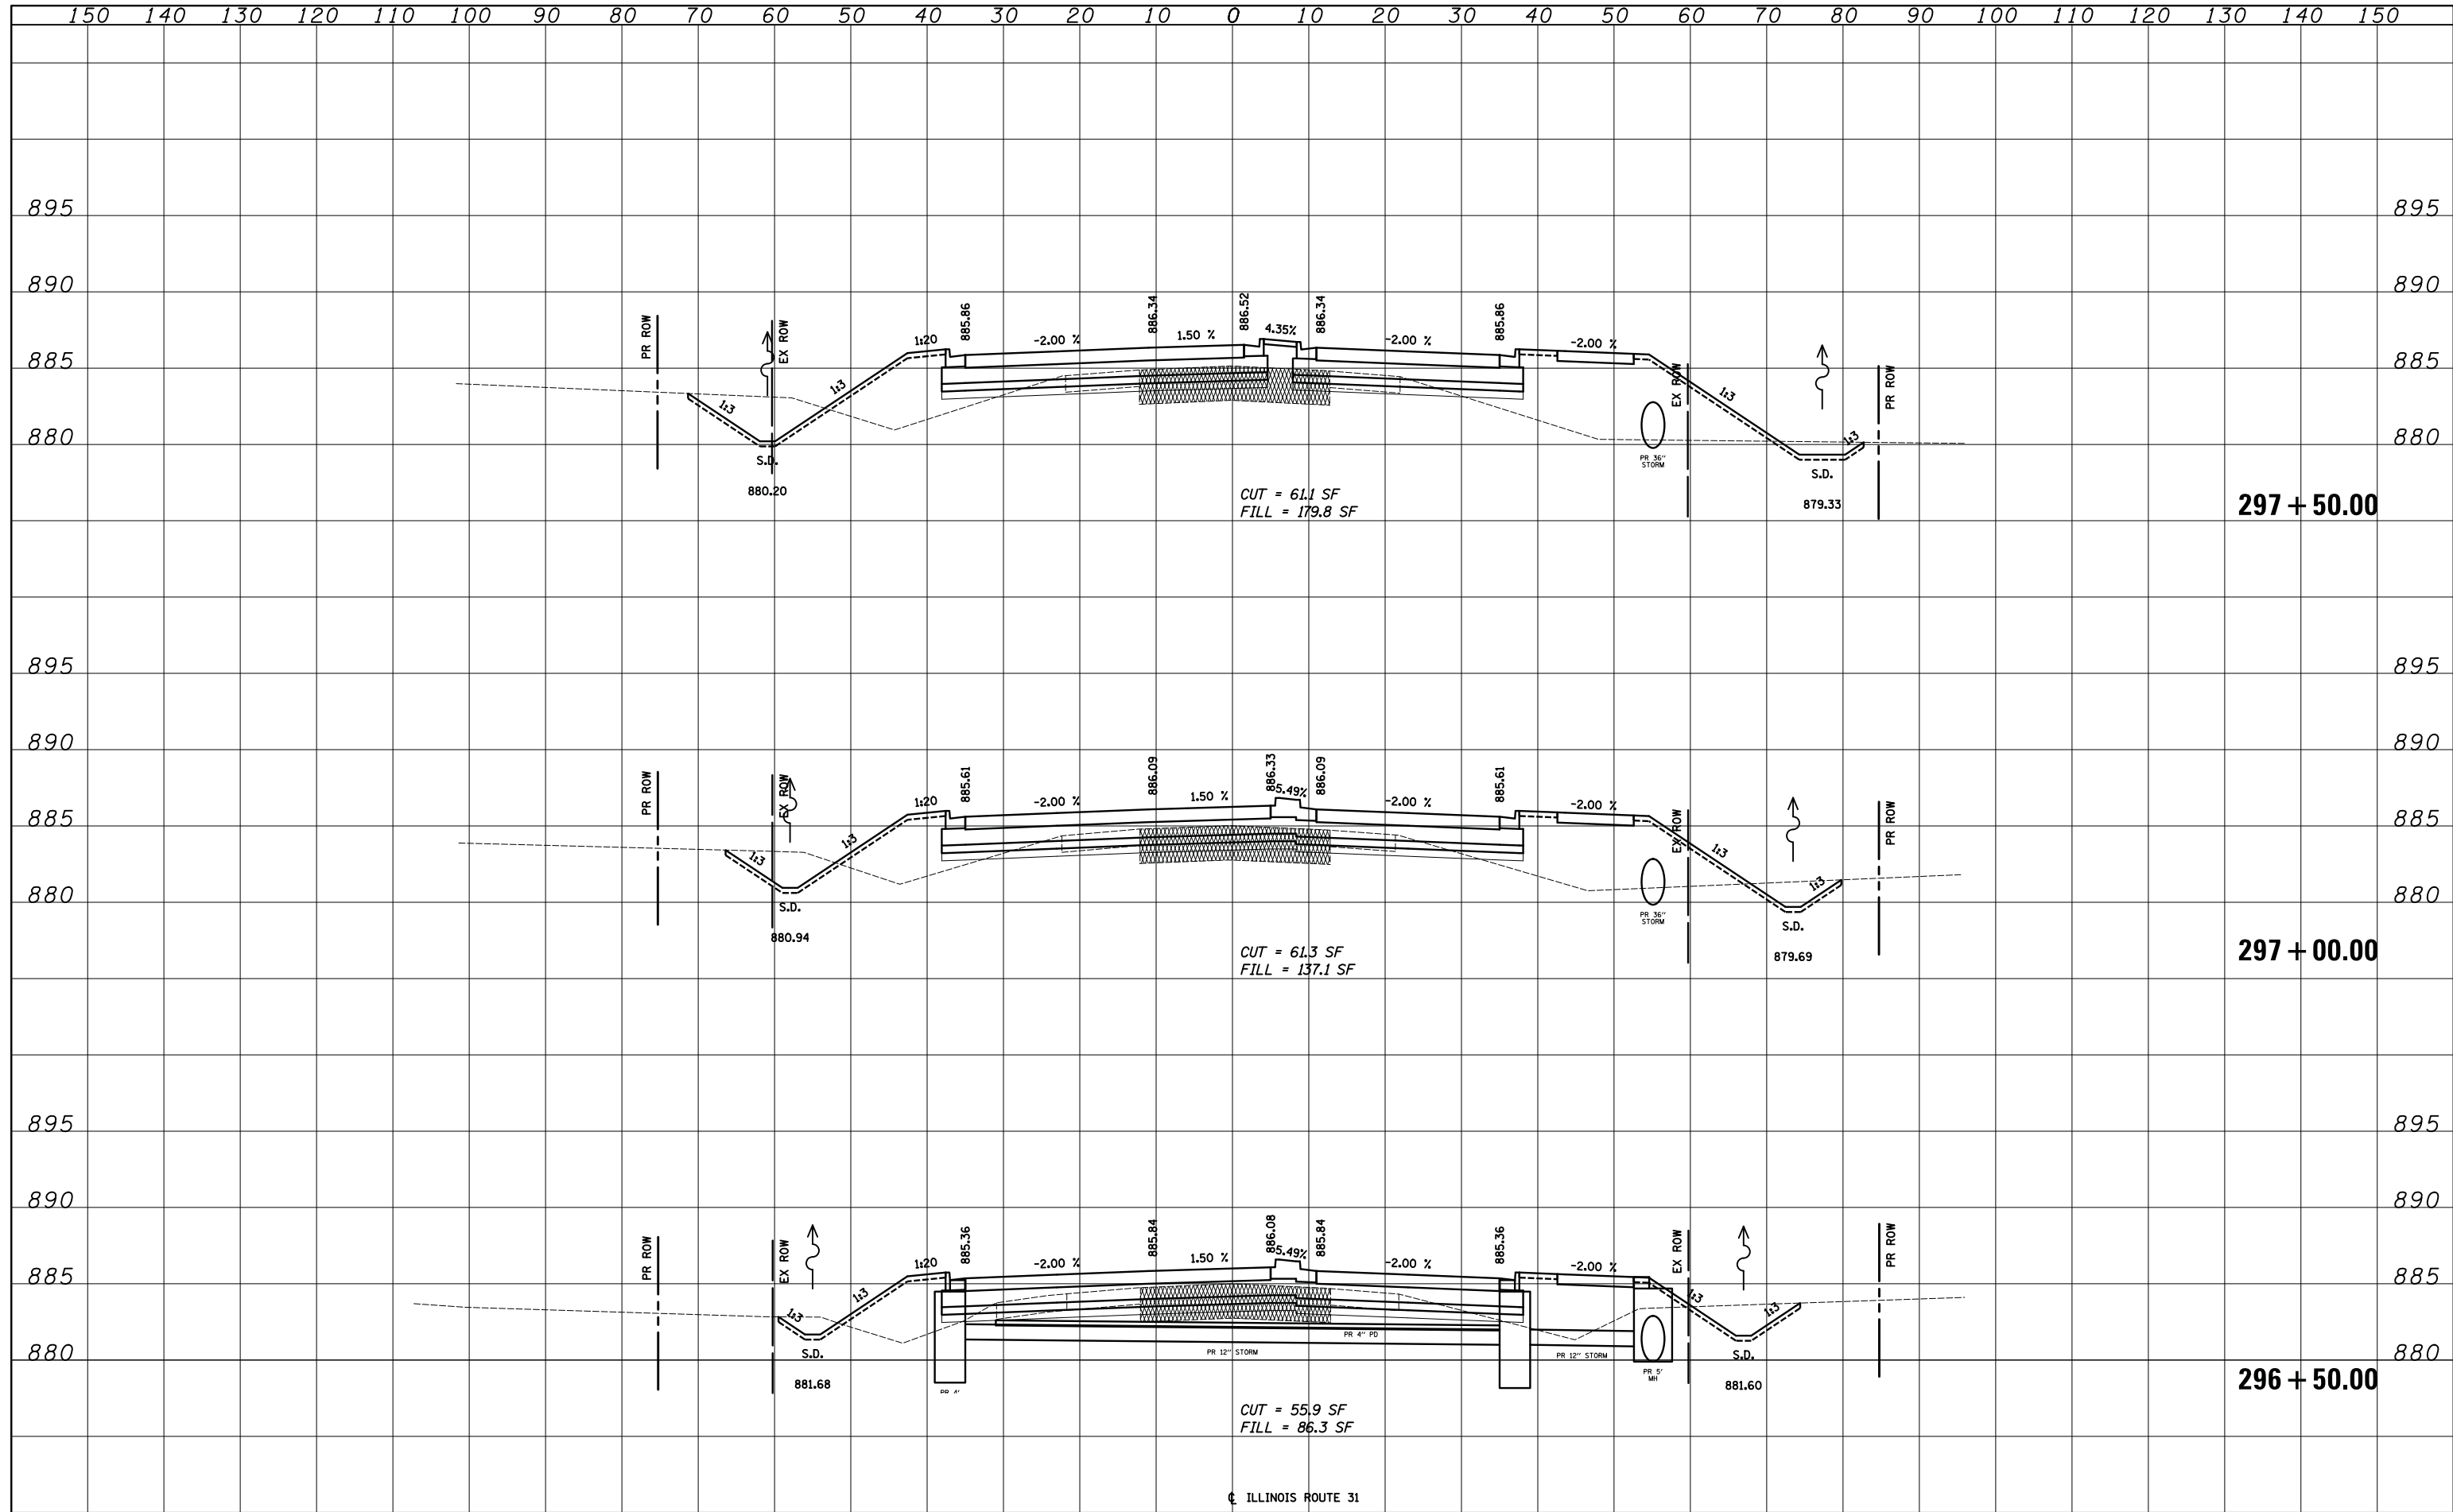

FILE NAME = ...2278NG-sht-xssh25.dgn	USER NAME = kwh	DESIGNED - KWH	REVISED -	<b>STATE OF ILLINOIS</b> <b>DEPARTMENT OF TRANSPORTATION</b>	<b>CROSS SECTIONS</b>	F.A.U. RTE. 3887	SECTION 18W&RS-5 (12)	COUNTY McHENRY	TOTAL SHEETS 151	SHEET NO. 130		
	PLOT SCALE = 10.0000' / in.	CHECKED - GAB	REVISED -			SCALE:	SHEET NO. 25 OF 46 SHEETS	STA. 296+50.00	TO STA. 297+50.00	CONTRACT NO. 60V72		
	PLOT DATE = 8/5/2013	DATE - 06/24/2013	REVISED -			FED. ROAD DIST. NO. 1 ILLINOIS FED. AID PROJECT						
ILLINOIS ROUTE 31												