


BY	DATE
SURVEYED	
PLOTTED	
TEMPLATE	
AREAS	
CHECKED	
NO.	

BY	DATE
SURVEYED	
PLOTTED	
TEMPLATE	
AREAS	
CHECKED	
NO.	

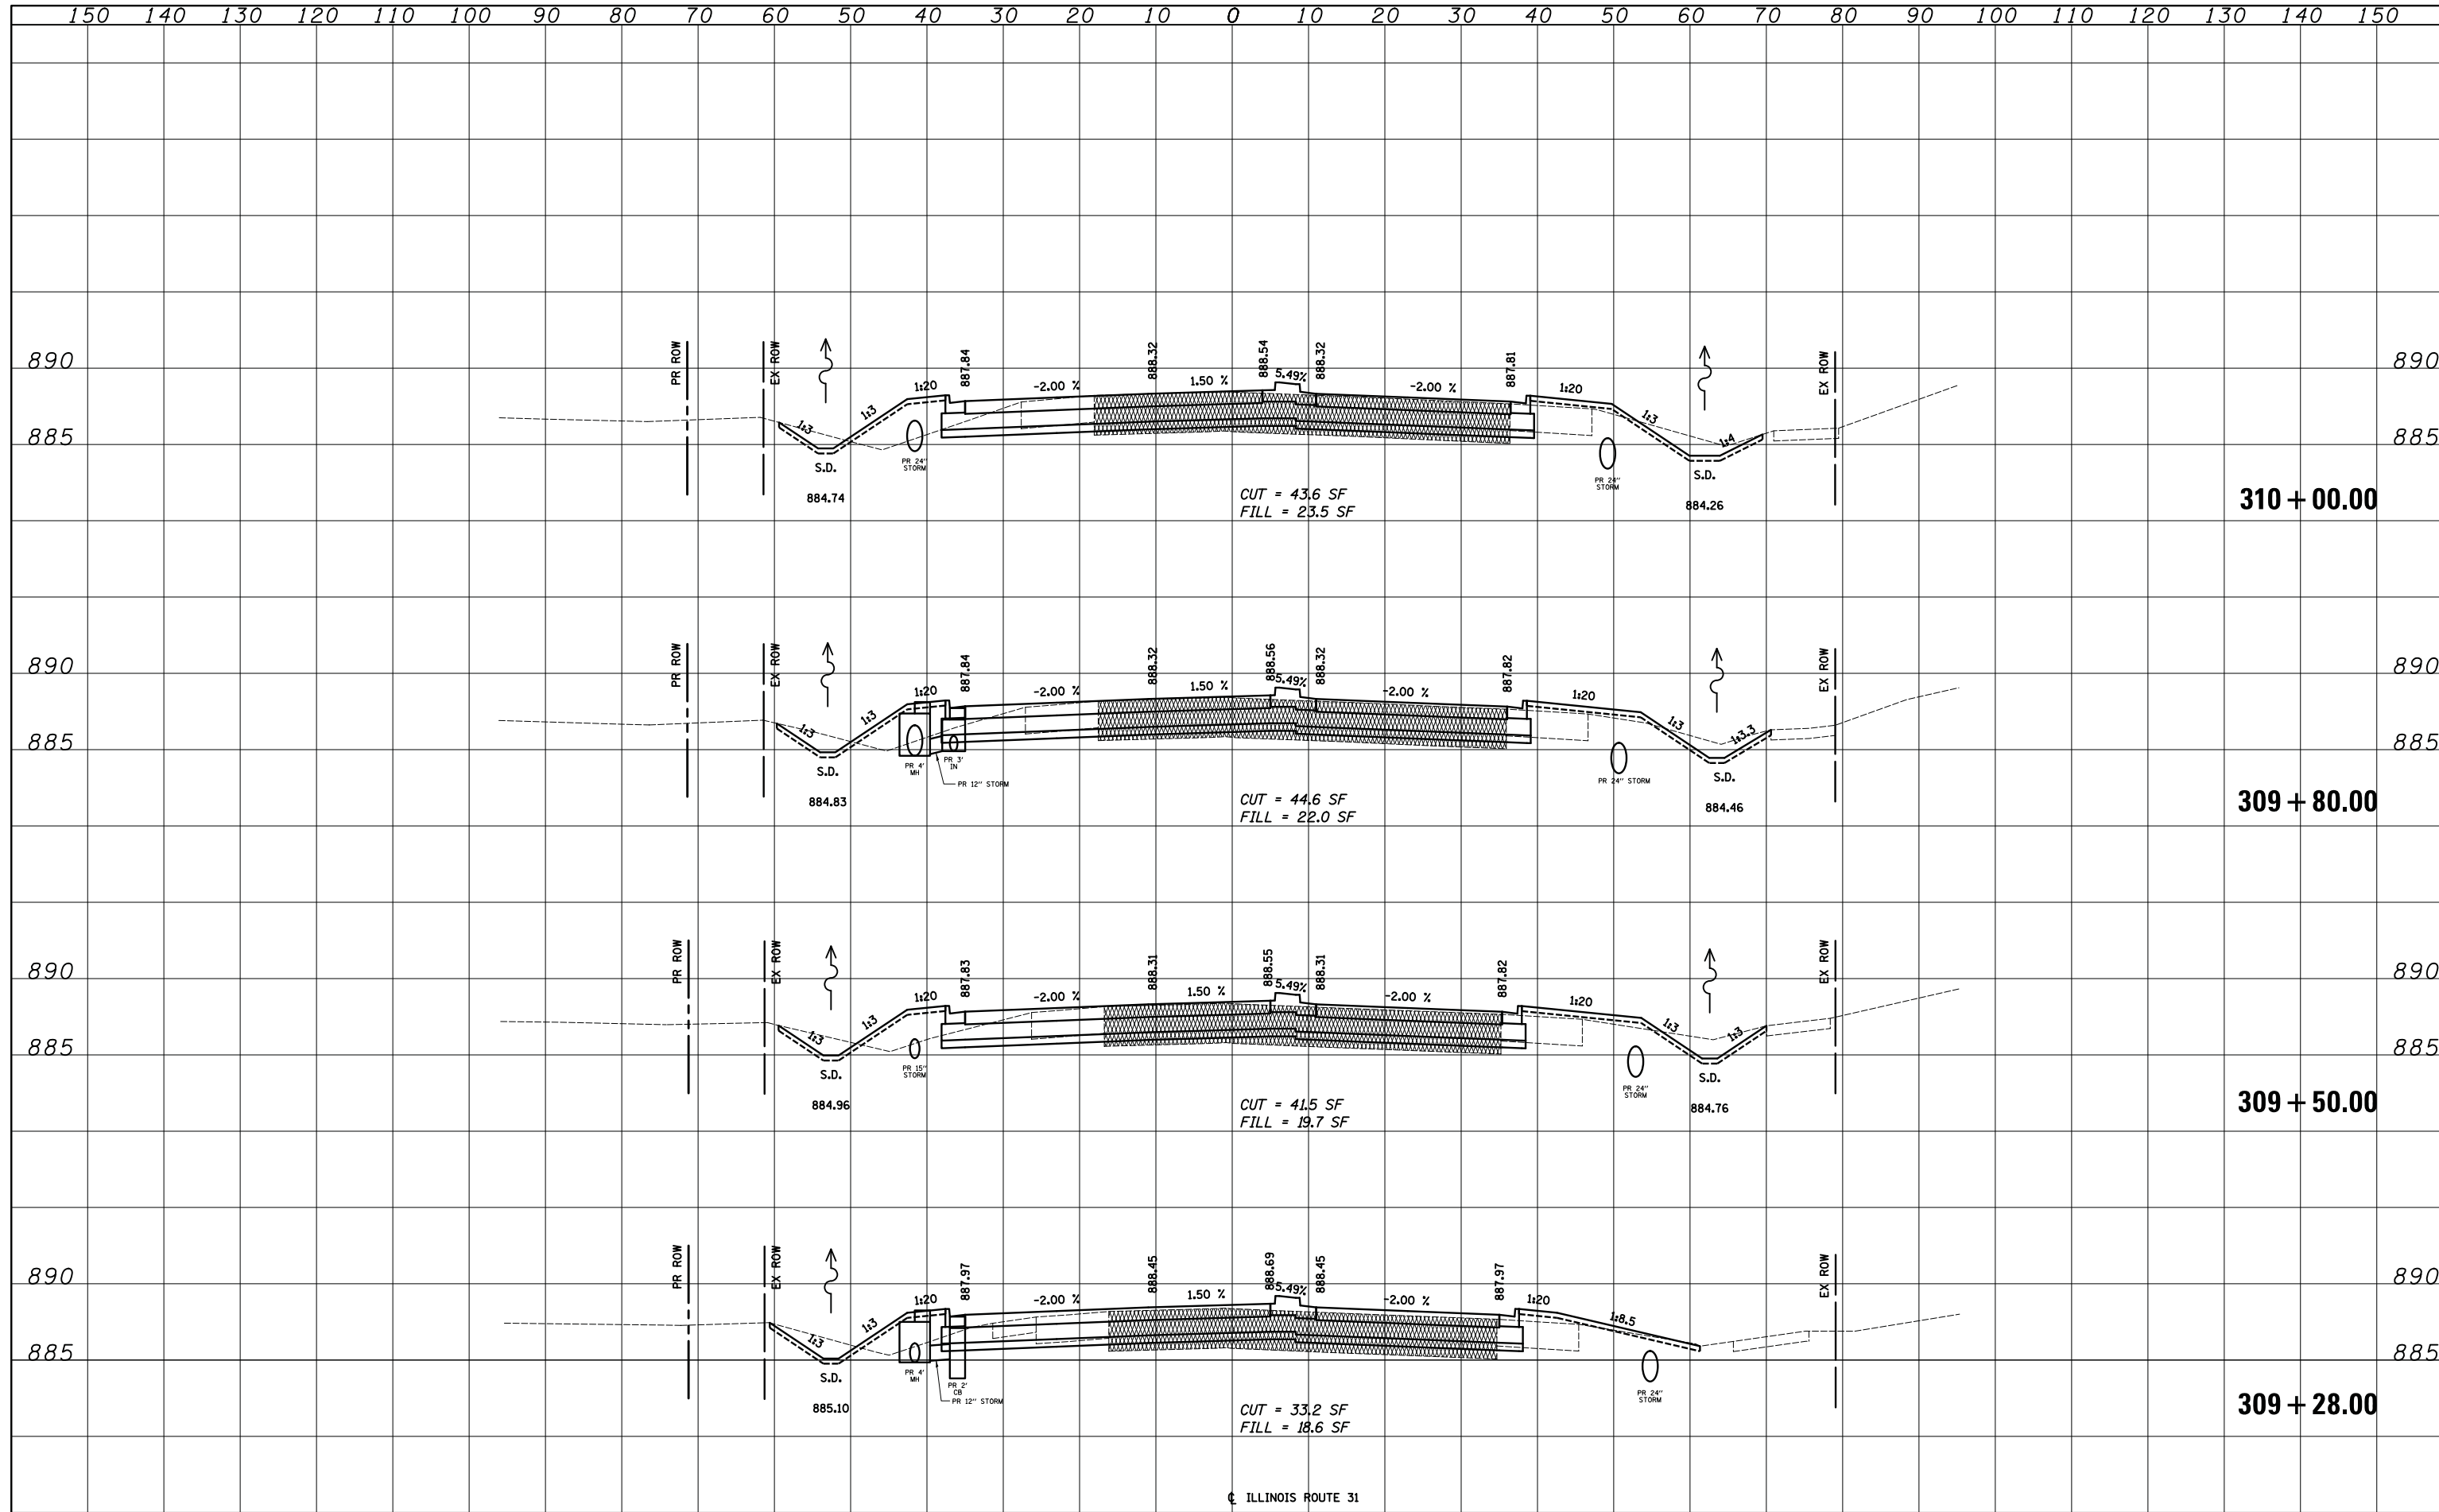

FILE NAME =	USER NAME = kwh	DESIGNED - KWH	REVISED -	STATE OF ILLINOIS DEPARTMENT OF TRANSPORTATION	CROSS SECTIONS	F.A.U. RTE.	SECTION	COUNTY	TOTAL SHEETS	SHEET NO.	
... \2278NG-sht-xssh38.dgn	PLOT SCALE = 10.0000' / in.	DRAWN - KWH	REVISED -			3887	18W&RS-5 (12)	McHENRY	151	143	
	PLOT DATE = 8/5/2013	CHECKED - GAB	REVISED -			CONTRACT NO. 60V72					
		DATE - 06/24/2013	REVISED -			FED. ROAD DIST. NO. 1 ILLINOIS FED. AID PROJECT					