

90/94/290

TO STA, 3710+00


CONTRACT NO. 60W29

ILLINOIS FED. AID PROJECT

PEORIA STREET STAGE 1B

SHEET (1) OF 1 SHEETS STA. 3700+00

SCALE: 1"=50"

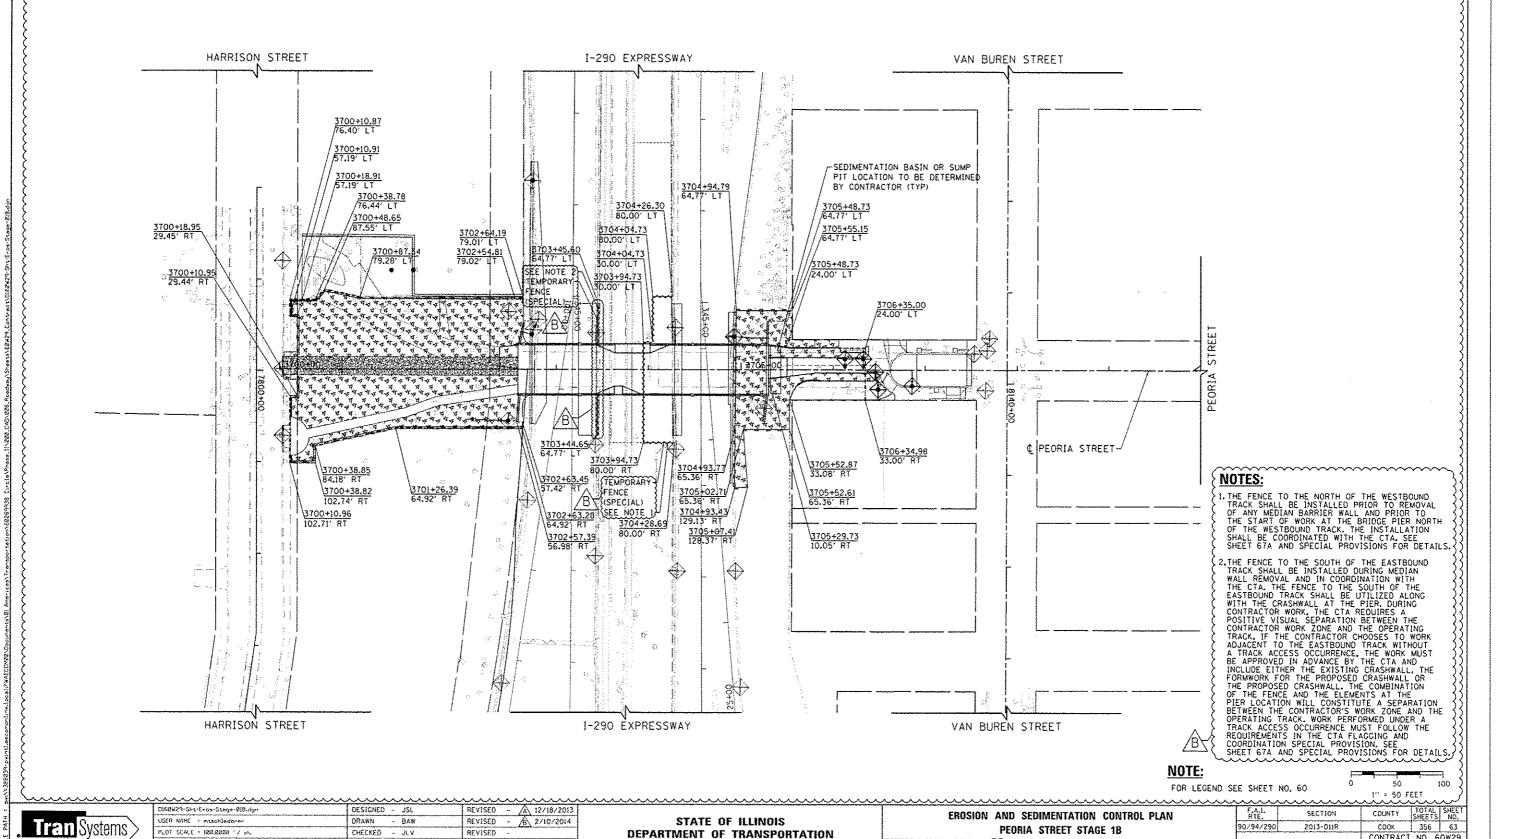

DEPARTMENT OF TRANSPORTATION

LOT SCALE = 100.0000 '/ in.

LOT DATE = 2/11/2014

CHECKED - JLV

~ 10/30/2013

DATE

REVISED

REVISED