

TOTAL BILL OF MATERIAL
S.N. 016-0014 & S.N. 016-0015

ITEM	UNIT	TOTAL
TREATED TIMBER	F.B.M.	7291
HARDWARE	POUND	7210
UNDERWATER INSTALLATION OF TREATED TIMBER	F.B.M.	7291

BILL OF MATERIAL S.N. 016-0014

ITEM	UNIT	TOTAL
TREATED TIMBER	F.B.M.	3851
HARDWARE	POUND	3605
UNDERWATER INSTALLATION OF TREATED TIMBER	F.B.M.	3851

BILL OF MATERIAL S.N. 016-0015


ITEM	UNIT	TOTAL
TREATED TIMBER	F.B.M.	3440
HARDWARE	POUND	3605
UNDERWATER INSTALLATION OF TREATED TIMBER	F.B.M.	3440

LEGEND



TIMBER FENDER REPAIR

ELEVATION

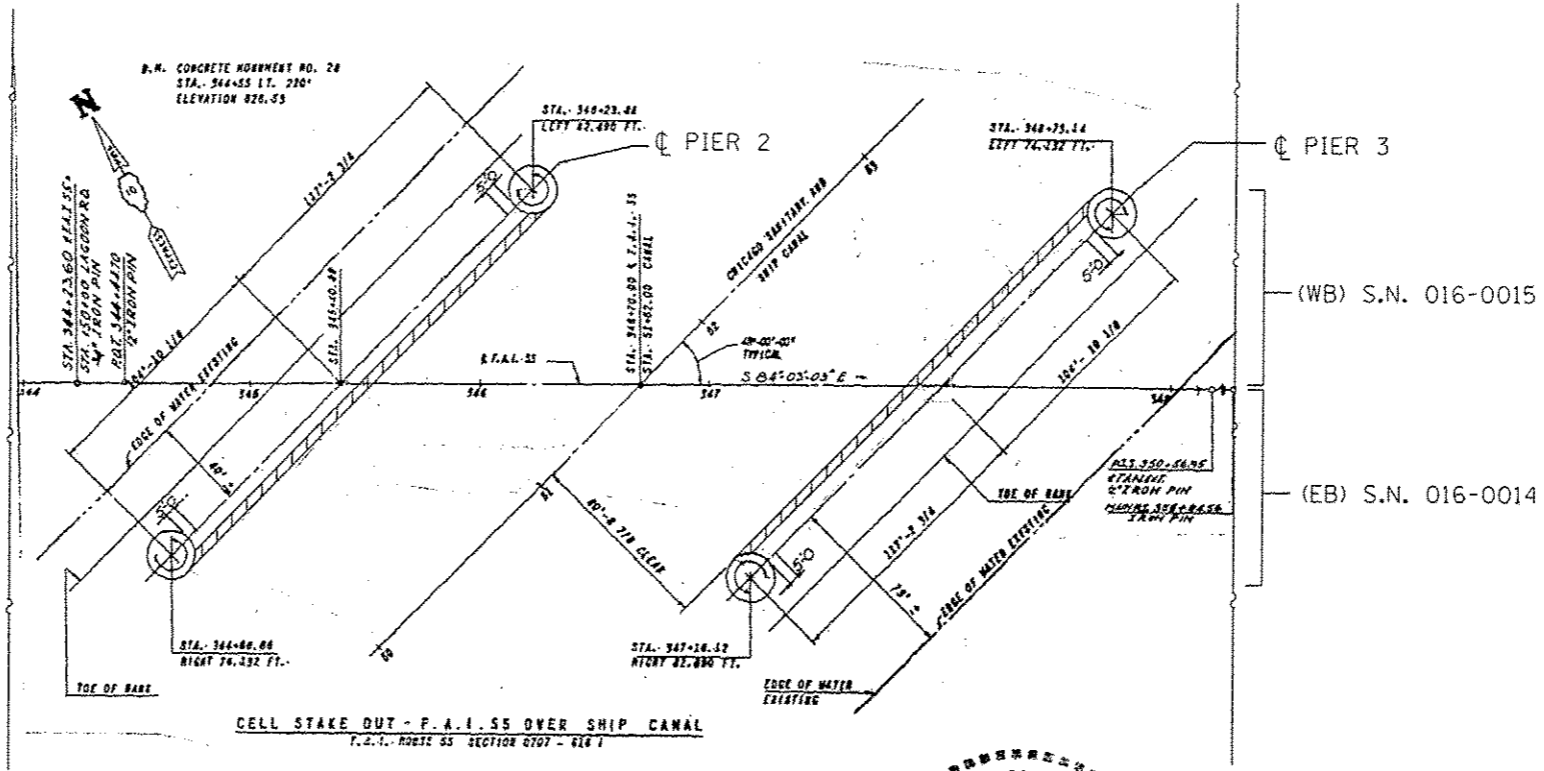

PLAN



David Carl Puze 1/23/14
Expires 11/30/14

LOCATIONS 1-2
I-55 OVER
CHICAGO SANITARY &
SHIPPING CANAL
S.N. 016-0014, 016-0015

FILE NAME *	USER NAME * hardnetbr	DESIGNED - BH; RA	REVISED -	STATE OF ILLINOIS DEPARTMENT OF TRANSPORTATION				LOCATIONS 1-2 BRIDGE REPAIR PLANS				SCALE:	SHEET 1 OF 7 SHEETS	STA. TO STA.	F.A. RTE.	SECTION	COUNTY	TOTAL SHEETS	SHEET NO.			
				DRAWN - 11 /20 /13	REVISIONS	CHECKED - JAM	REVISIONS	VAR.	2013-043BR	COOK	22									8		
Default	Plot SCALE * 100.0000' / 1"	DATE - 11 /21 /13	REVISIONS																			
																			CONTRACT NO. 60W97		ILLINOIS FED. AID PROJECT	