
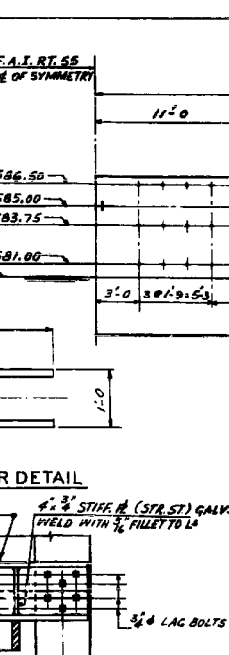
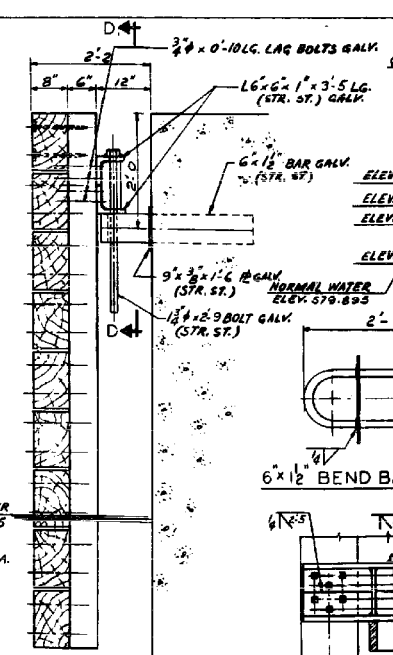
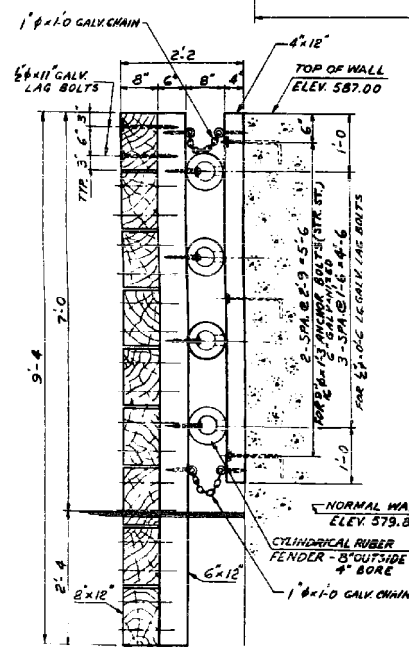


TIMBER:
DEMERARA GREEN HART
(NECTANDRA RODIOE)

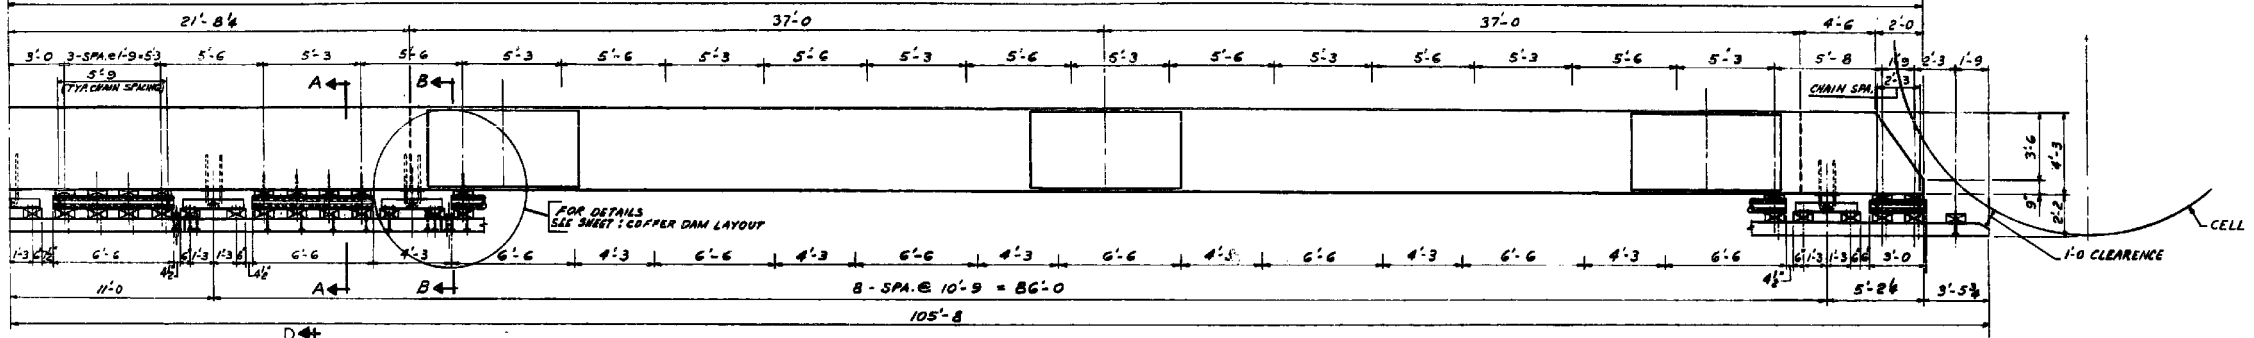

FOR INFORMATION ONLY

EXISTING PLAN
LOCATIONS 1-2
I-55 OVER
CHICAGO SANITARY &
SHIPPING CANAL
S.N. 016-0014, 016-0015

FILE NAME =	USER NAME = hardnettr	DESIGNED - BH; RA	REVISED -	STATE OF ILLINOIS DEPARTMENT OF TRANSPORTATION	LOCATIONS 1-2 BRIDGE REPAIR PLANS	F.A. RT. 55	SECTION	COUNTY	TOTAL SHEETS	SHEET NO.	
et:\pw_work\p\pidot\hardnettr\d0359751\041113-sht-plan.dgn	PLOT SCALE = 100.0000' / in.	DRAWN - 11 / 20 / 13	REVISED -			VAR.	2013-043BR	COOK	22	12	
Default	PLOT DATE = 12/11/2013	CHECKED - JAM	REVISED -			CONTRACT NO. 60W97					
		DATE - 11 / 21 / 13	REVISED -			SCALE:	SHEET 5 OF 7 SHEETS	STA.	TO STA.	ILLINOIS FED. AID PROJECT	