


ELEVATION

TOTAL BILL OF MATERIAL S.N. 016-0991

ITEM	UNIT	TOTAL
STRUCTURAL REPAIR OF CONCRETE > 5"	SF	2
STRUCTURAL REPAIR OF CONCRETE ≤ 5"	SF	3
EPOXY CRACK INJECTION	FEET	14

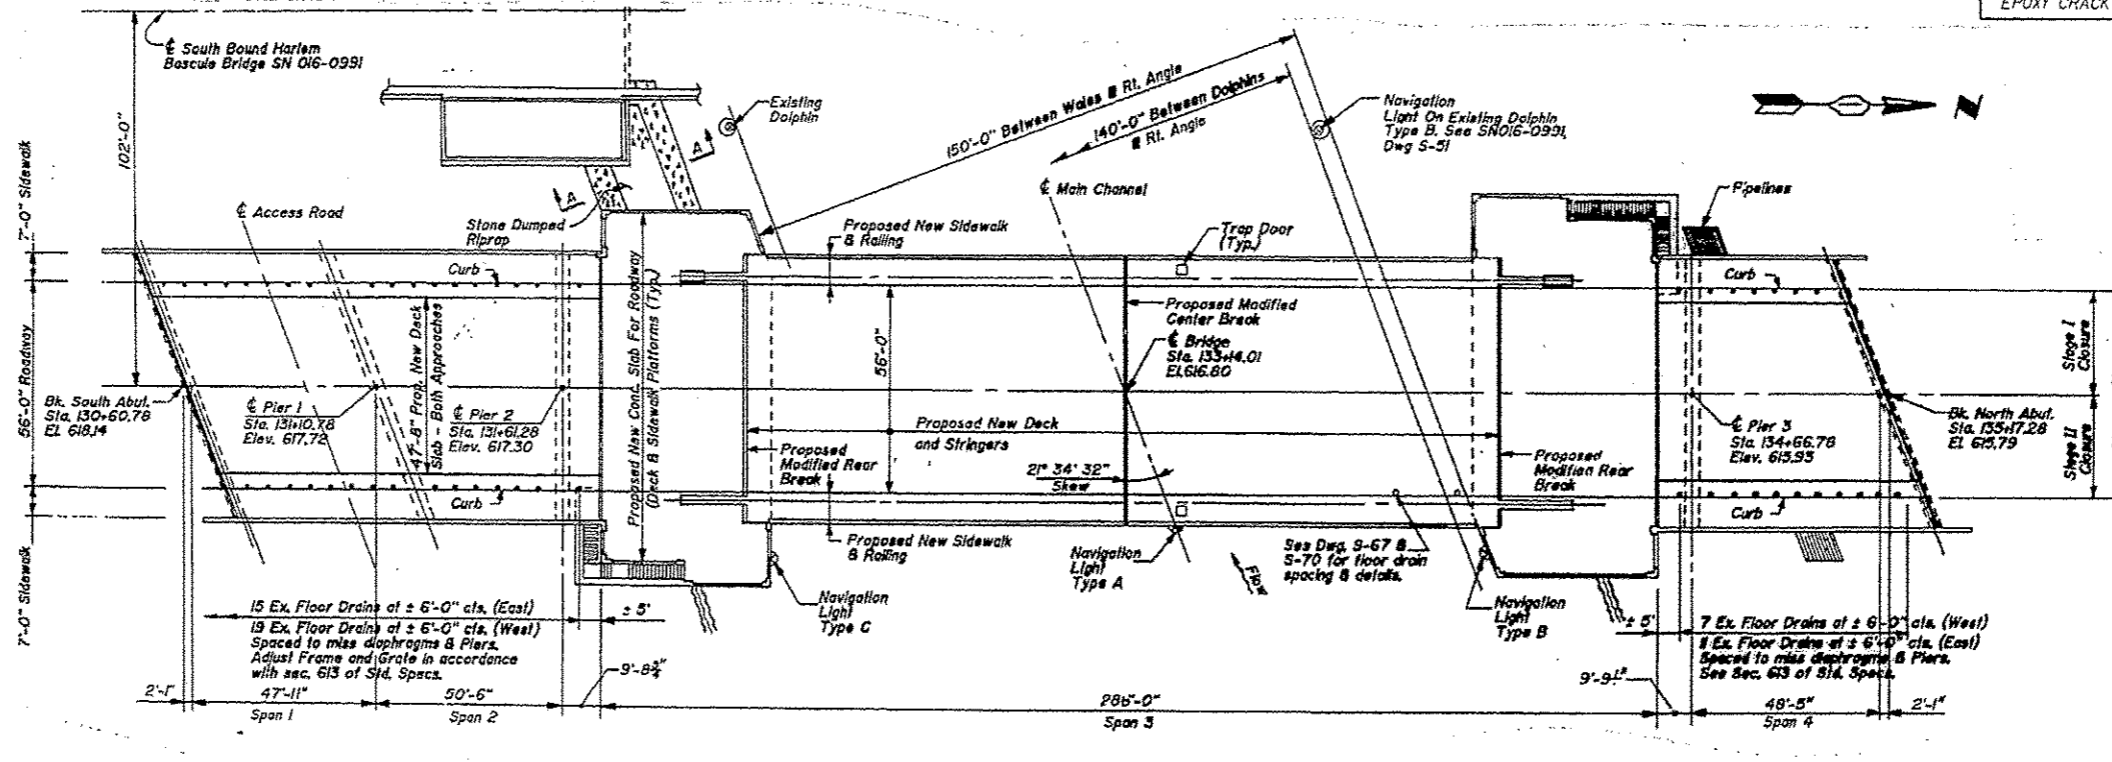

PLAN

NOTE:  
 Navigational Lighting Key  
 A - 360°-Green  
 B - 180°-Red  
 C - 180°-Red



*David Carl Puzey* 1/30/14  
 Expires 11/30/14

LOCATION 3  
 IL-43 OVER  
 CHICAGO SANITARY &  
 SHIPPING CANAL  
 S.N. 016-0991

FILE NAME: c:\pwworkspace\shardnet\br\d0359751\d041113-shr-plan.dgn	USER NAME: shardnetbr	DESIGNED: BH, RA	REVISED:	STATE OF ILLINOIS DEPARTMENT OF TRANSPORTATION	LOCATION 3 BRIDGE REPAIR PLANS		F.A. RTE.:	SECTION:	COUNTY:	TOTAL SHEETS:	SHEET NO.:	
Default	PLOT SCALE: 100.0000 / 1 in.	CHECKED: JAM	REVISED:		SCALE:	SHEET 1 OF 5 SHEETS	STA.:	VAR.:	2013-043BR	COOK	22	15
	PLOT DATE: 12/11/2013	DATE: 11/21/13	REVISED:		TO STA.:	CONTRACT NO. 60W97						
ILLINOIS FED. AID PROJECT												