
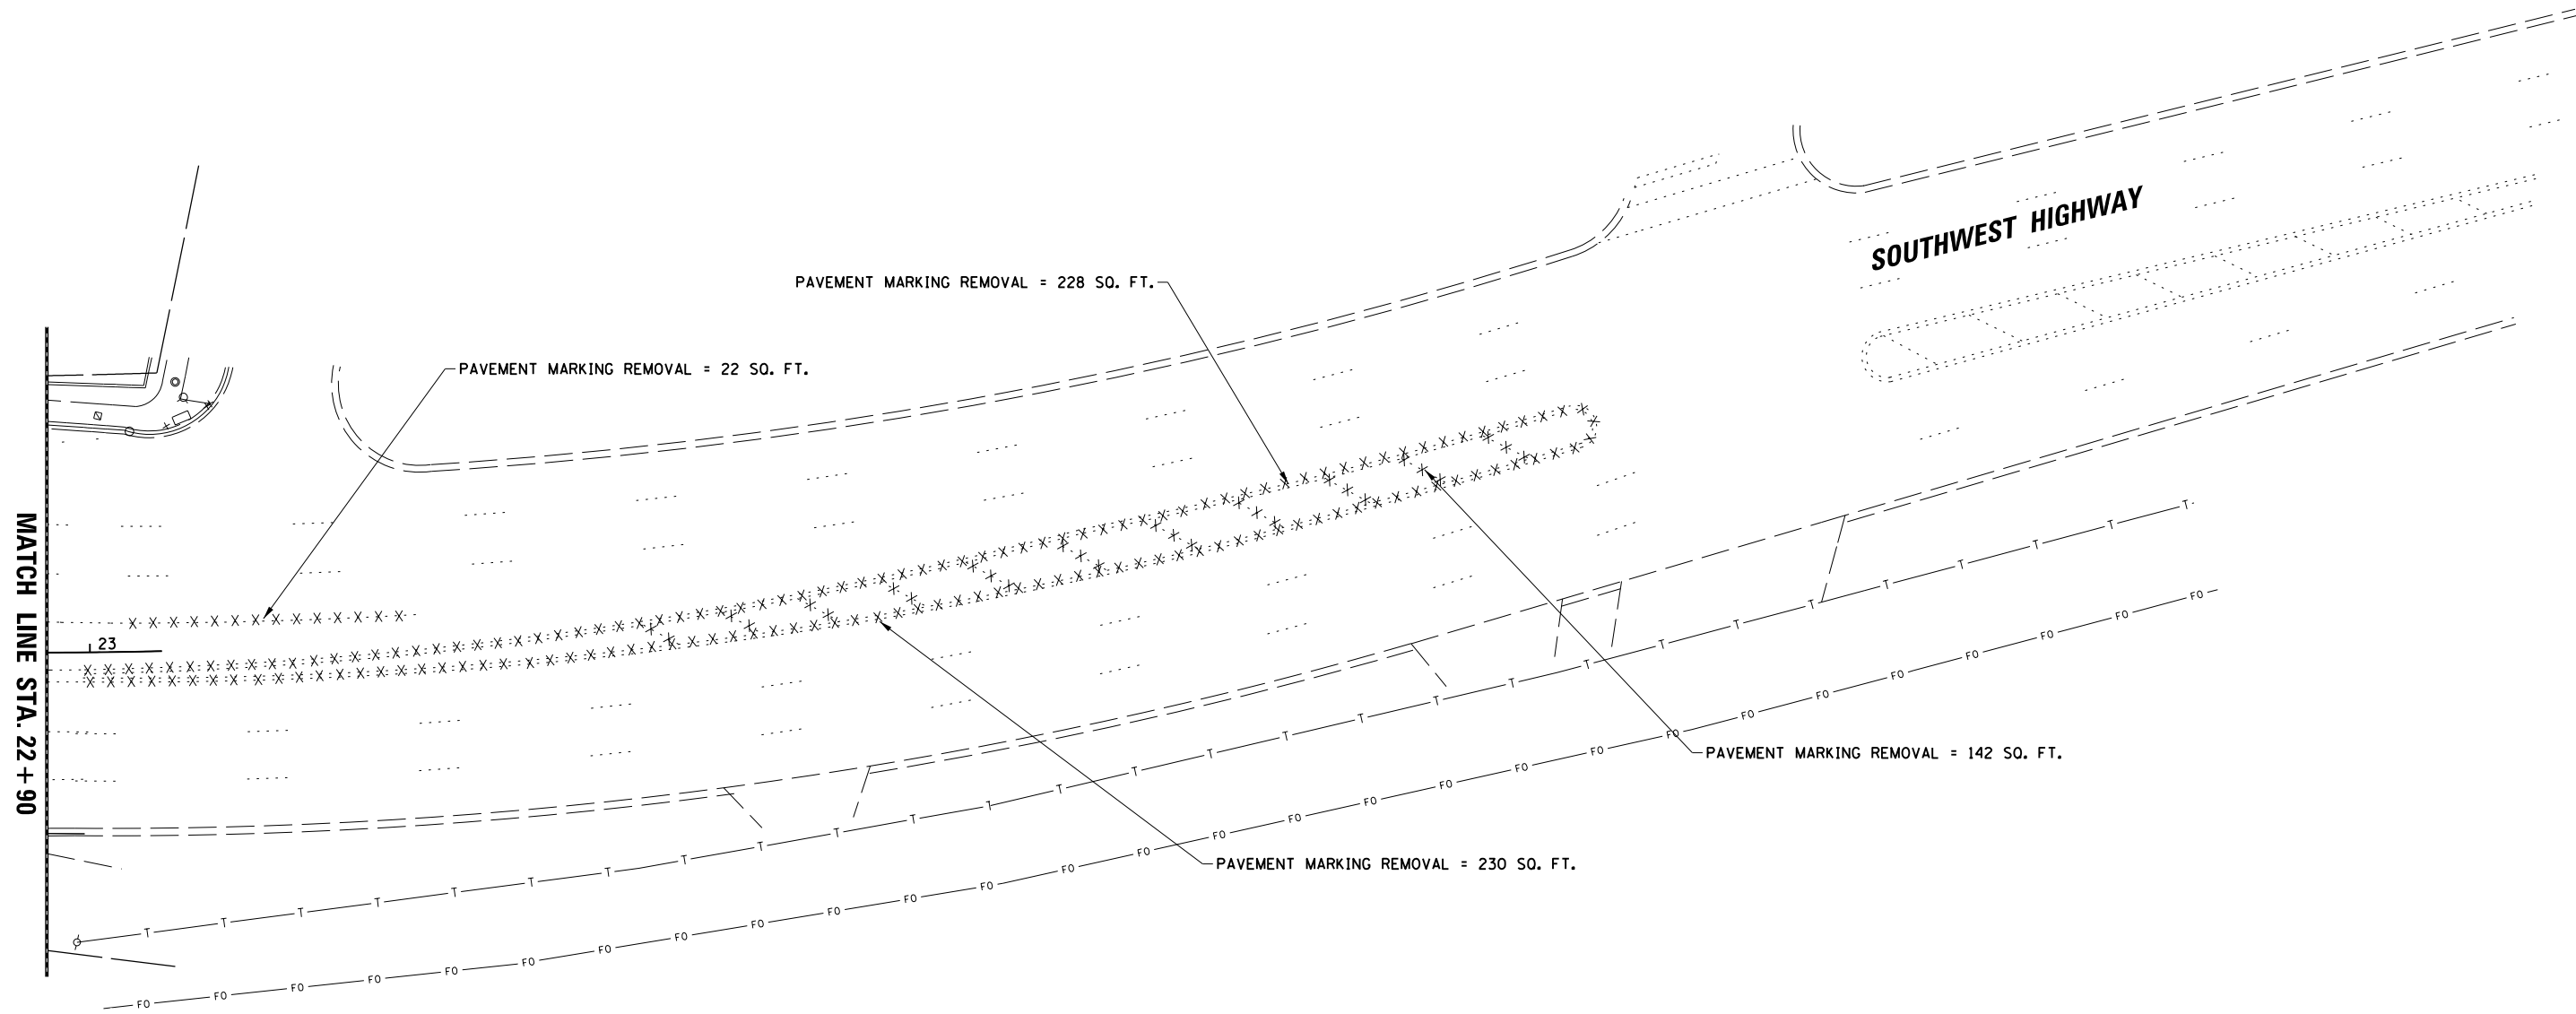


PROFILE	SURVEYED	DATE	BY
NOTE BOOK	GRADES CHECKED		
NO.	BLM. NOTED		
	STRUCTURE NOTATIONS		
	CHKD		
PLAN	SURVEYED	DATE	BY
NOTE BOOK	ALIGNMENT CHECKED		
NO.	RT. OF WAY CHECKED		
	ADD. FILE NAME		

CHRISTOPHER B. BURKE ENGINEERING LTD.
 9575 West Higgins Road, Suite 600
 Rosemont, Illinois 60018
 (617) 923-9500

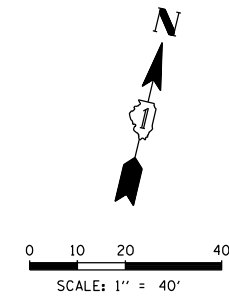

FILE NAME =	USER NAME = ejensen	DESIGNED - LJ	REVISED -	STATE OF ILLINOIS DEPARTMENT OF TRANSPORTATION	REMOVAL PLAN (SHEET 2 OF 2) ILLINOIS ROUTE 50 (CICERO AVE.) AND SOUTHWEST HIGHWAY	F.A.P. RTE.	SECTION	COUNTY	TOTAL SHEETS	SHEET NO.	
N:\Idot\130116\Work Order 13018 - IL505W	g:\Traffic\REM_IL50-5why_02.sht	DRAWN - FPB / FCP	REVISED -			350	461TS-2(13)	COOK	42	12	
	PLOT SCALE = 48'	CHECKED - GMZ	REVISED -			CONTRACT NO. 60X25					
	PLOT DATE = 12/11/2013	DATE -	REVISED -			FED. ROAD DIST. NO. ILLINOIS FED. AID PROJECT					
					SCALE:	SHEET NO.	OF SHEETS	STA.	TO STA.		