


PROFILE	SURVEYED	BY	DATE
	BLM. NOTED		
NOTE BOOK	NO.		
	STRUCTURE NOTATIONS	CHKD	
PLAN	SURVEYED	BY	DATE
	ALIGNED		
NOTE BOOK	NO.		
	STRUCTURE NOTATIONS	CHKD	

CHRISTOPHER B. BURKE
ENGINEERING LTD.
3575 West Higgins Road, Suite 600
Rosemont, Illinois 60018
(617) 923-9303

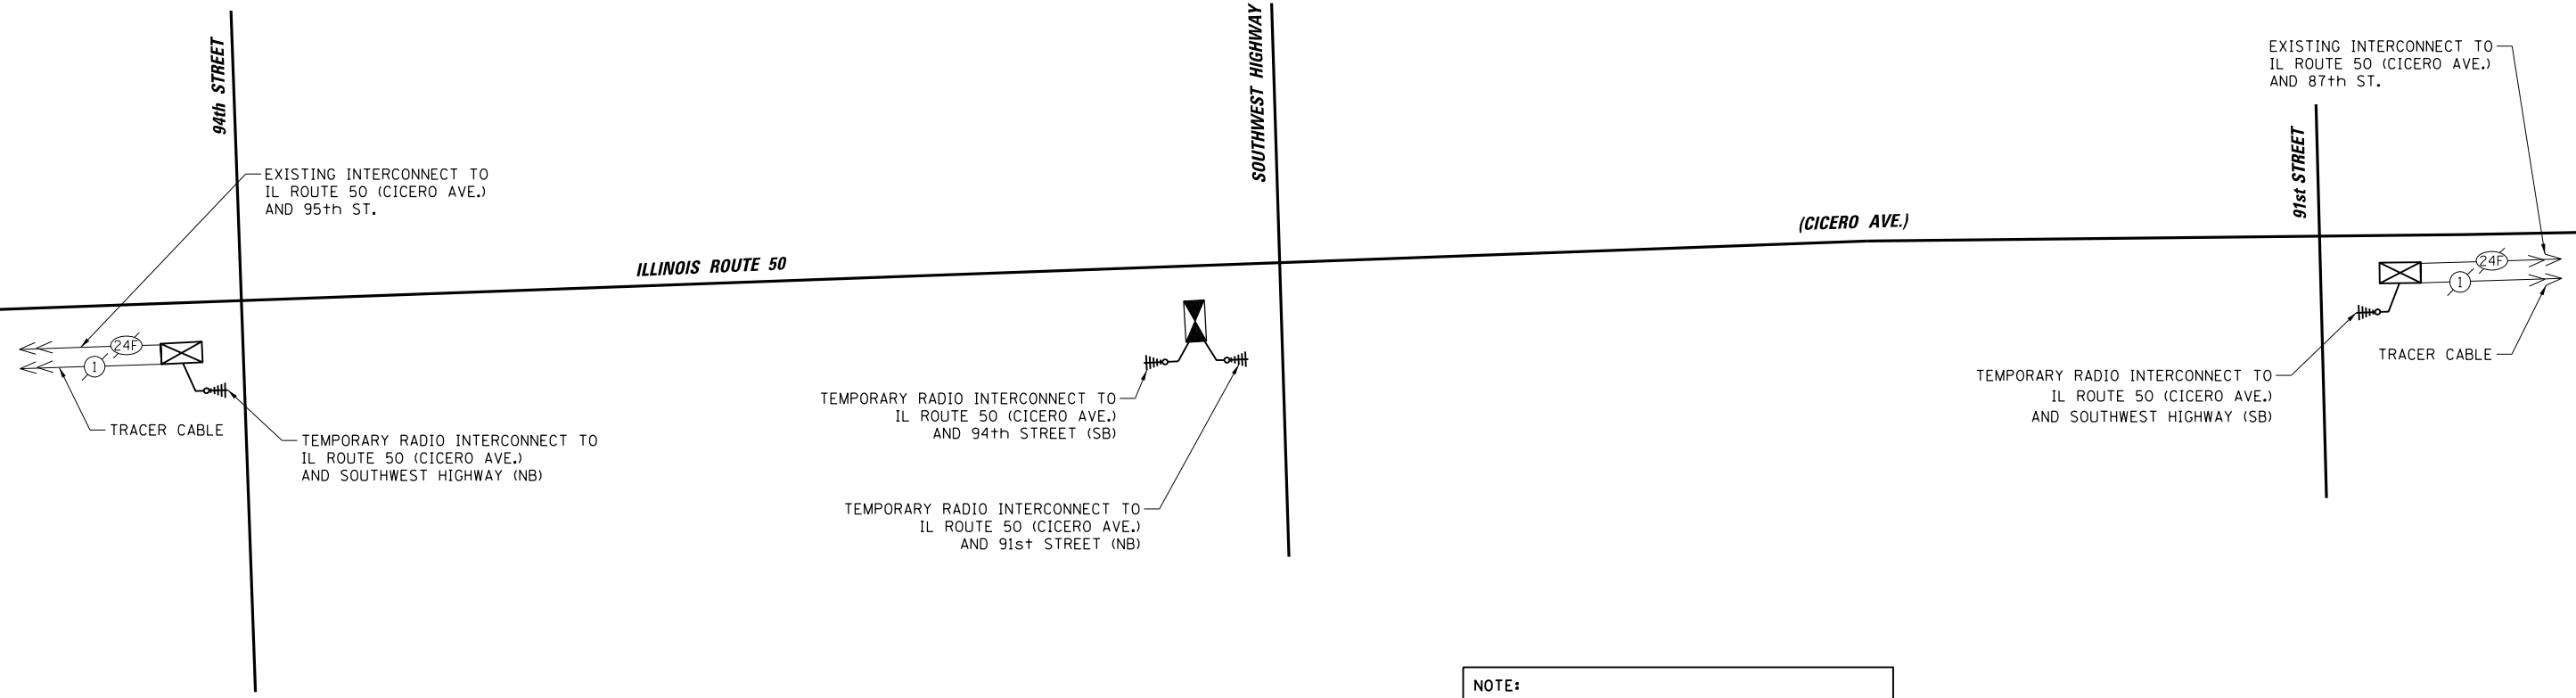

NOTE:
THE TRAFFIC SIGNAL CONTROLLER EQUIPMENT FOR THIS PROJECT SHALL BE "ECONOLITE" TO MATCH THE EXISTING ADJACENT SYSTEM.

FILE NAME =	USER NAME = ejensen	DESIGNED - LJ	REVISED -
N:\Idot\130116\Work Order 13018 - IL505W	wj\Traffic\SCH\int-tmp_IL50-Swhj.sht	DRAWN - FPB / FCP	REVISED -
	PLOT SCALE = 100'	CHECKED - GMZ	REVISED -
	PLOT DATE = 12/11/2013	DATE -	REVISED -

**STATE OF ILLINOIS
DEPARTMENT OF TRANSPORTATION**

**TEMPORARY INTERCONNECT SCHEMATIC
IL ROUTE 50 (94th STREET TO 91st STREET)**

SCALE:	SHEET NO.	OF	SHEETS	STA.	TO	STA.
--------	-----------	----	--------	------	----	------

F.A.P. RTE.	SECTION	COUNTY	TOTAL SHEETS	SHEET NO.
350	461TS-2(13)	COOK	42	29
FED. ROAD DIST. NO.			ILLINOIS FED. AID PROJECT	
			CONTRACT NO. 60X25	