


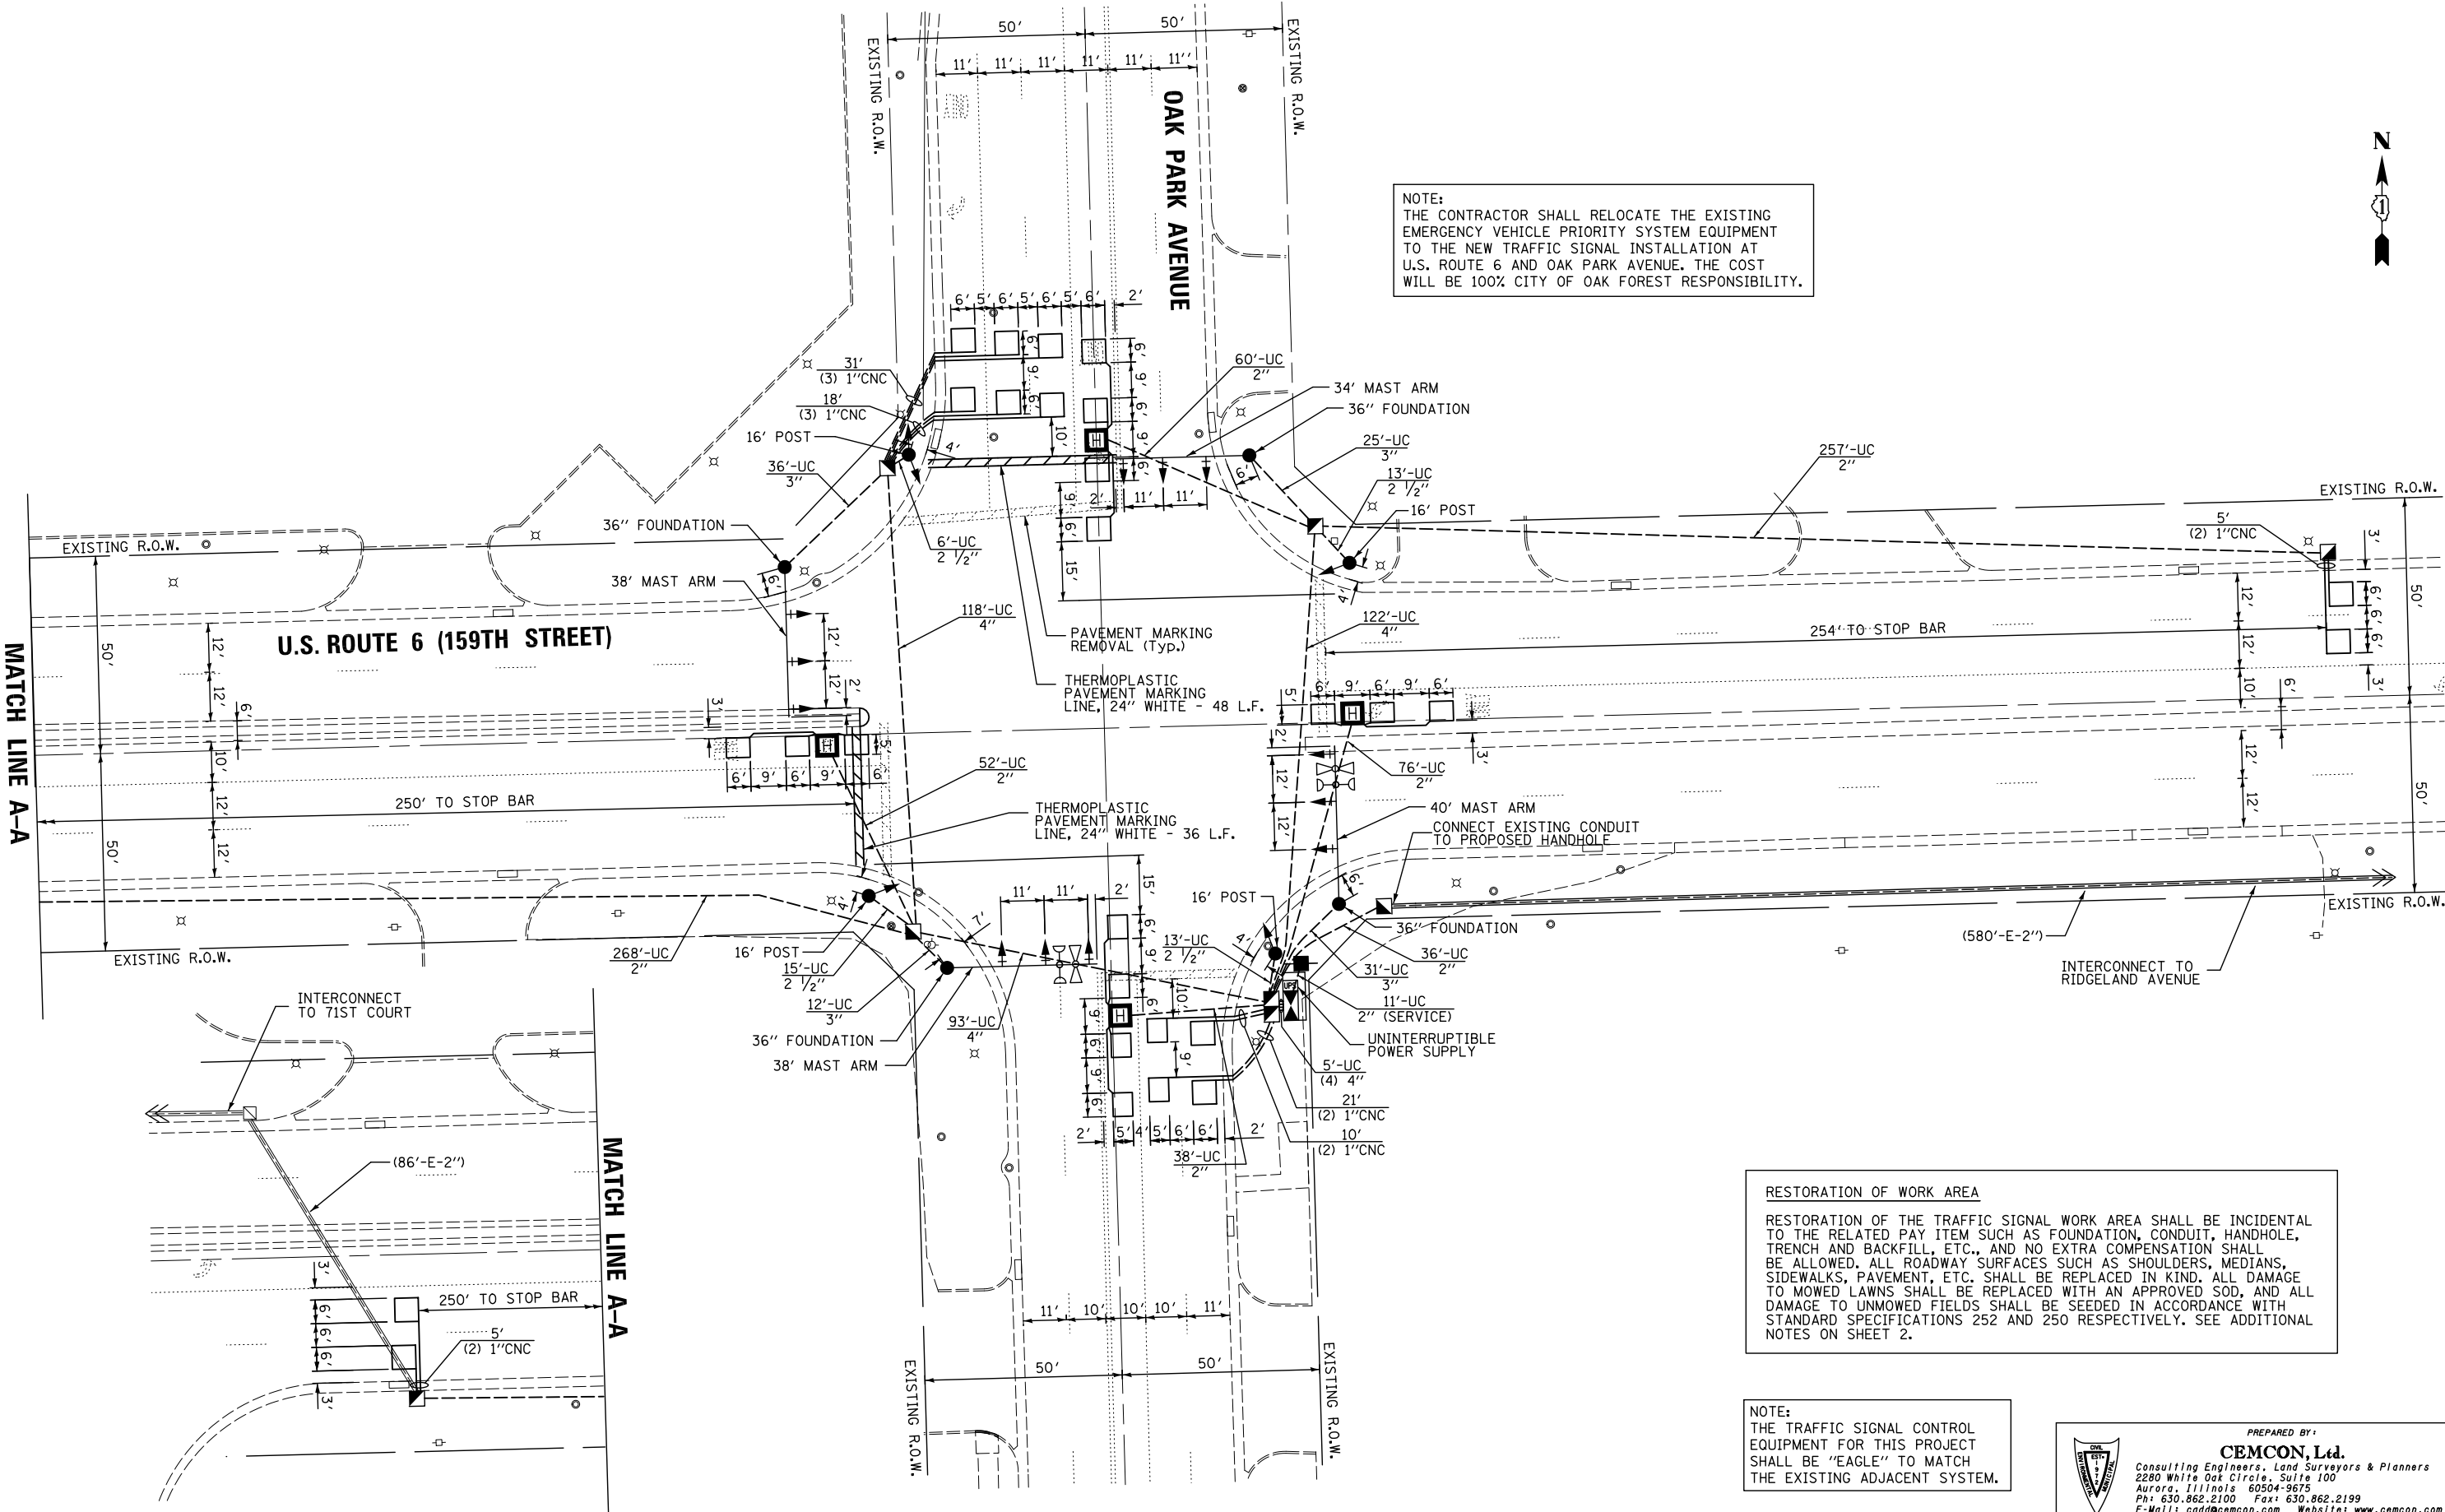

NOTE:  
THE CONTRACTOR SHALL RELOCATE THE EXISTING EMERGENCY VEHICLE PRIORITY SYSTEM EQUIPMENT TO THE NEW TRAFFIC SIGNAL INSTALLATION AT U.S. ROUTE 6 AND OAK PARK AVENUE. THE COST WILL BE 100% CITY OF OAK FOREST RESPONSIBILITY.



**RESTORATION OF WORK AREA**  
RESTORATION OF THE TRAFFIC SIGNAL WORK AREA SHALL BE INCIDENTAL TO THE RELATED PAY ITEM SUCH AS FOUNDATION, CONDUIT, HANDHOLE, TRENCH AND BACKFILL, ETC., AND NO EXTRA COMPENSATION SHALL BE ALLOWED. ALL ROADWAY SURFACES SUCH AS SHOULDERS, MEDIANS, SIDEWALKS, PAVEMENT, ETC. SHALL BE REPLACED IN KIND. ALL DAMAGE TO MOWED LAWNS SHALL BE REPLACED WITH AN APPROVED SOD, AND ALL DAMAGE TO UNMOWED FIELDS SHALL BE SEED IN ACCORDANCE WITH STANDARD SPECIFICATIONS 252 AND 250 RESPECTIVELY. SEE ADDITIONAL NOTES ON SHEET 2.

NOTE:  
THE TRAFFIC SIGNAL CONTROL EQUIPMENT FOR THIS PROJECT SHALL BE "EAGLE" TO MATCH THE EXISTING ADJACENT SYSTEM.

PREPARED BY:  
**CEMCON, Ltd.**  
Consulting Engineers, Land Surveyors & Planners  
2280 White Oak Circle, Suite 100  
Aurora, Illinois 60504-9675  
Ph: 630.862.2100 Fax: 630.862.2199  
E-Mail: cadd@cemcon.com Website: www.cemcon.com

FILE NAME =  
\\MICROST\352109\159TH &  
OAK PARK SIG.DGN>>

USER NAME = RDS  
PLOT SCALE = 1"=28'  
PLOT DATE = 11-29-13

DESIGNED - BPT  
DRAWN - RDS/JGC  
CHECKED - BPT  
DATE - 11-29-13

REVISED -  
REVISED -  
REVISED -  
REVISED -

**STATE OF ILLINOIS  
DEPARTMENT OF TRANSPORTATION**

**TRAFFIC SIGNAL MODERNIZATION PLAN  
U.S. ROUTE 6 (159TH STREET) AT OAK PARK AVENUE**

SCALE: 1"=20' SHEET NO. OF SHEETS STA. TO STA.

F.A.P. RTE.	SECTION	COUNTY	TOTAL SHEETS	SHEET NO.
351	2013-061TS	COOK	30	17
CONTRACT NO. 60X33				
FED. ROAD DIST. NO. ILLINOIS FED. AID PROJECT				