


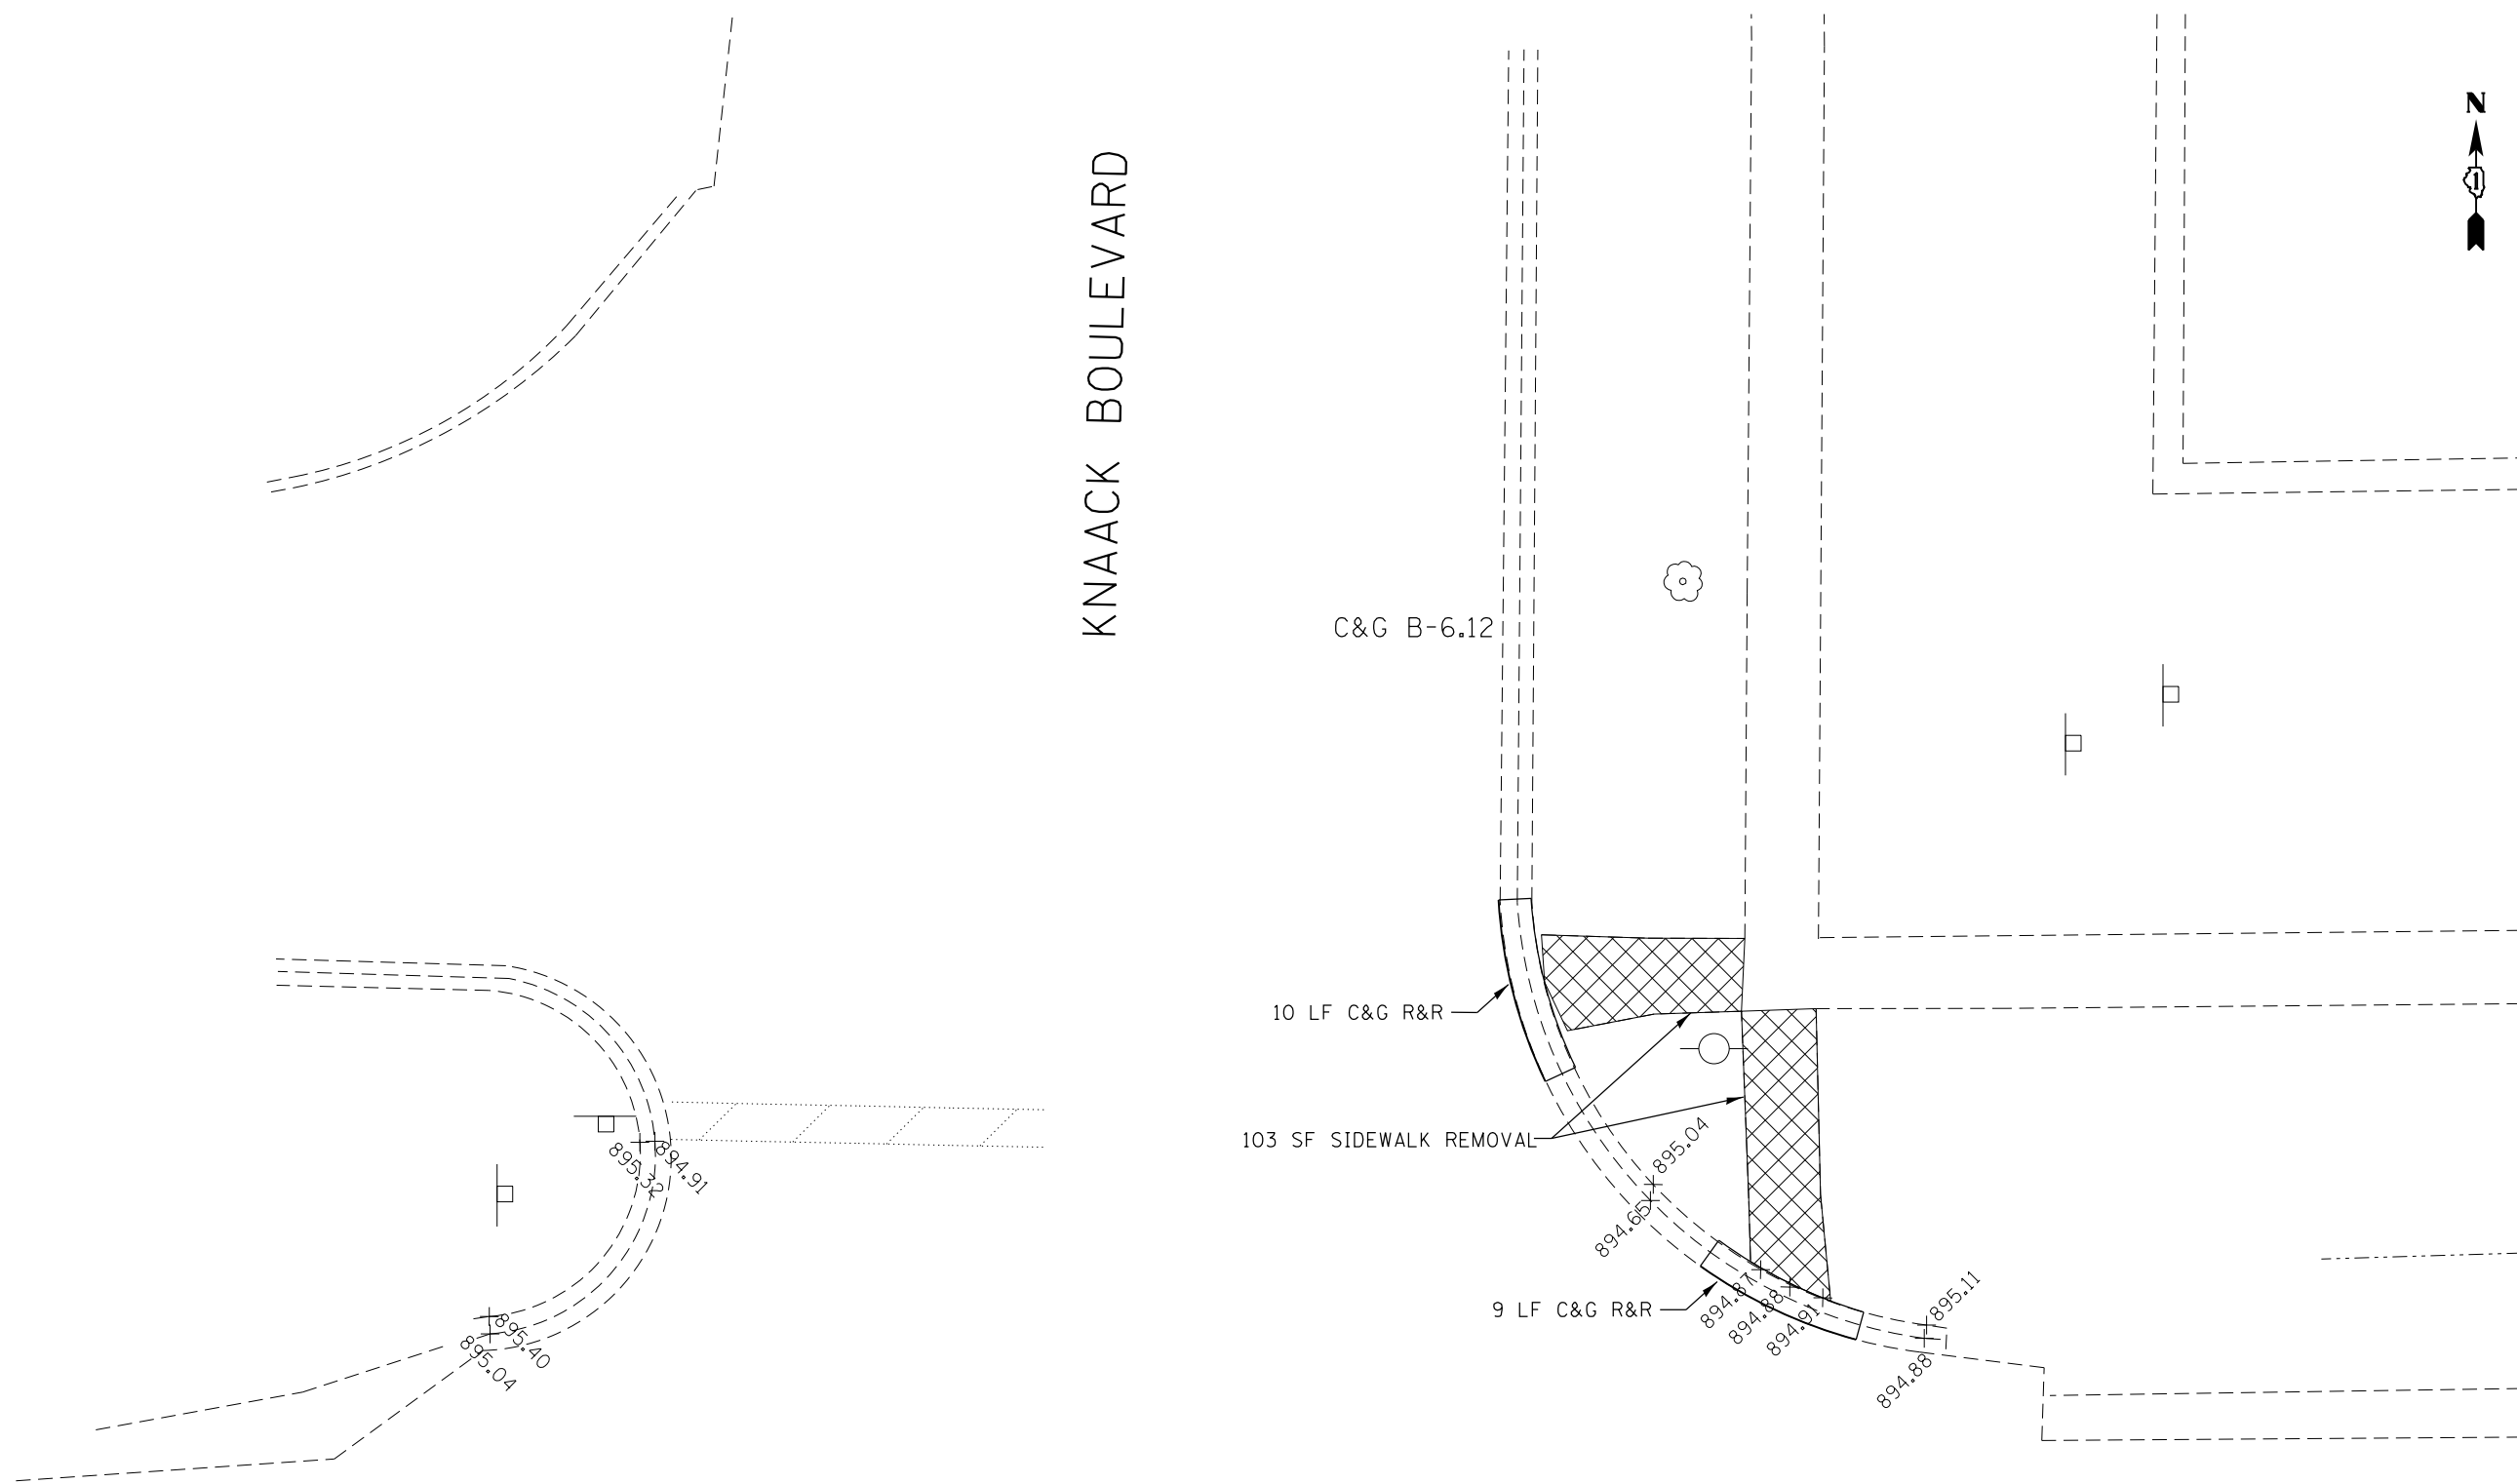

KNAACK BOULEVARD



LEGEND

- DETECTABLE WARNINGS
- SIDEWALK REMOVAL, REPLACE W/
TOP SOIL & SOD
- CLASS D PATCH
- TW TOP OF WALK
PROPOSED ELEVATION

IL. ROUTE 176

REF: BM ELEV. 893.33
 SQUARE CUT ON SW CORNER OF
 PARKING LOT TOP OF CURB

FILE NAME = c:\pwork\pwork\pencepl\d0362927\0107	USER NAME = PencePL 14-sh-t-CrystalLake.dgn	DESIGNED - DRAWN -	REVISED - PLP 01/16/2014 REVISED - REVISED -	STATE OF ILLINOIS DEPARTMENT OF TRANSPORTATION	ROADWAY PLAN - IL 176 (US 14 TO IL 31) AT KNAACK BLVD	F.A. RTE.	SECTION	COUNTY	TOTAL SHEETS	SHEET NO.	
Default	PLOT SCALE = 10.0000' / in. PLOT DATE = 1/22/2014	CHECKED - DATE -	REVISED - REVISED -		SCALE: 1:5	SHEET	OF	SHEETS	STA.	TO STA.	
							VAR	2013-0581	MCHENRY	58	22
							CONTRACT NO. 60X36		ILLINOIS FED. AID PROJECT		