


EXISTING CONDITIONS

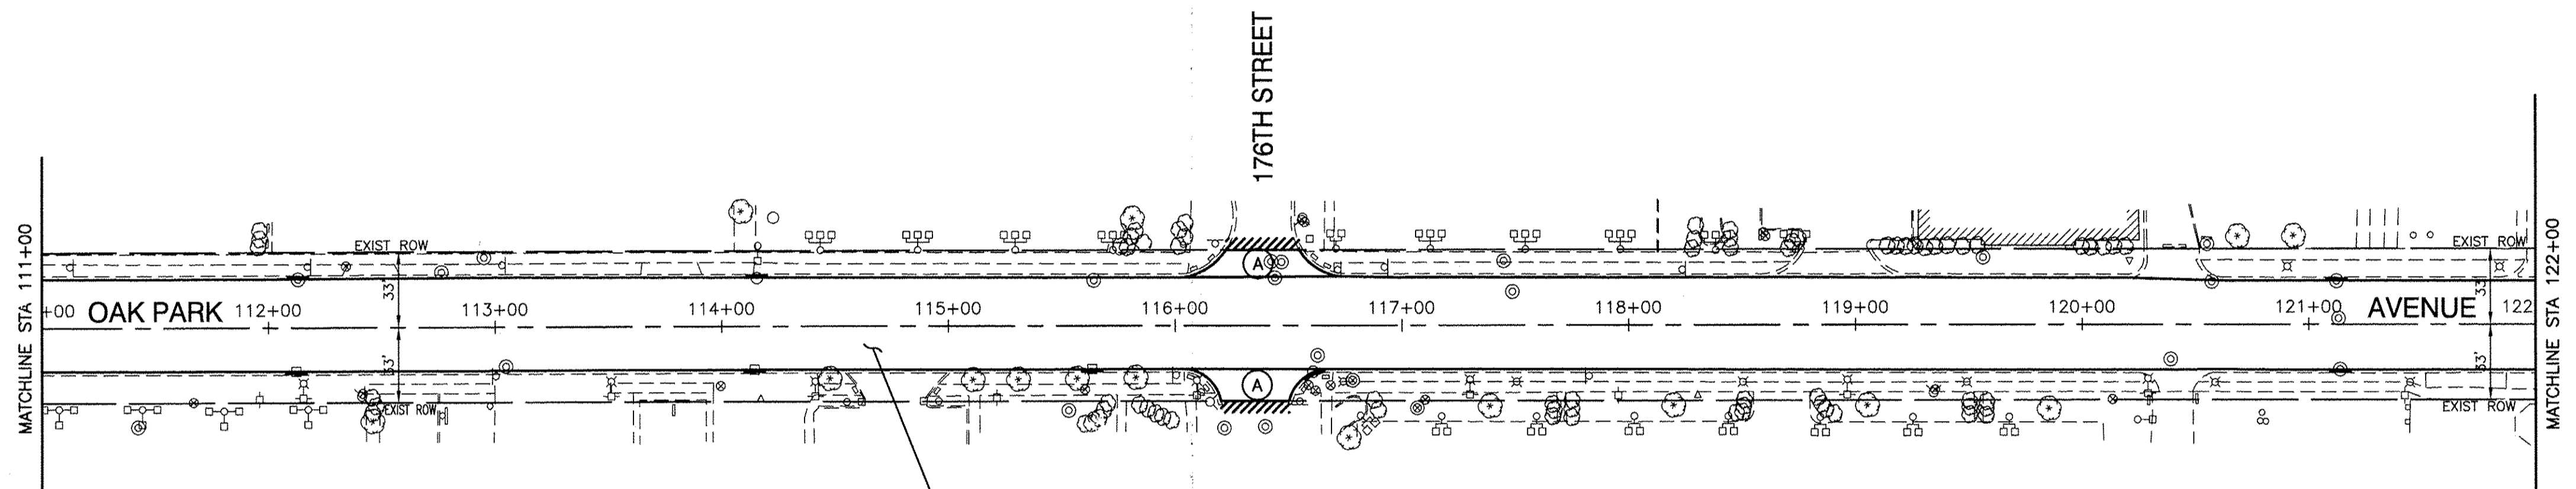

PROPOSED IMPROVEMENTS

3/4" - HEATING, SCARIFICATION, REJUVENATING AGENT, RECOMPACTION  
 1 1/2" - HOT MIX ASPHALT SURFACE COURSE, MIX "D", N70

**LEGEND**

	CONCRETE SIDEWALK REMOVAL
	HOT-MIX ASPHALT SURFACE REMOVAL, SPECIAL
	DRIVEWAY PAVEMENT REMOVAL
	HOT-MIX ASPHALT SURFACE REMOVAL, 2"
	HOT-MIX ASPHALT SURFACE REMOVAL, BUTT JOINT
	CURB REMOVAL
	COMBINATION CONCRETE CURB AND GUTTER REPLACEMENT
A	STRUCTURE TO BE ADJUSTED
R	STRUCTURE TO BE RECONSTRUCTED
	EXISTING TREE REMOVAL
	HOT-MIX ASPHALT MULTI-USE PATH -AGGREGATE BASE COURSE, TYPE B, 6" -HOT-MIX ASPHALT SURFACE COURSE, IL-9.5, MIX "D", N50, 2"
	HOT-MIX ASPHALT SURFACE COURSE, IL-9.5, MIX "D", N70, 1 1/2" LEVELING BINDER (MACHINE METHOD), N70, 3/4"
	P.C.C. SIDEWALK, 5"
	DETECTABLE WARNINGS



PLAN

BY	DATE
REVISIONS	
ALIGNED	CHECKED
NOTE BOOK	NO.
CADD FILE NAME	

PROFILE

BY	DATE
REVISIONS	
GRADES	CHECKED
NOTE BOOK	B.M. NOTED

FILE NAME = 13308-PLPR-01 - IDOT PLPR05

USER NAME =	DESIGNED -- JPH	REVISED --
	CHECKED -- PKB	REVISED --
PLOT SCALE =	DRAWN -- RG	REVISED --
PLOT DATE = 12-02-13	CHECKED -- AG	REVISED --

STATE OF ILLINOIS  
 DEPARTMENT OF TRANSPORTATION

OAK PARK AVENUE ROADWAY IMPROVEMENTS PLAN & PROFILE	
SCALE: H 1"=50' V 1"=5'	SHEET NO. 9 OF 35 SHEETS STA. TO STA.

F.A.U. RTE.	SECTION	COUNTY	TOTAL SHEETS	SHEET NO.
2774	13-00115-00-RS	COOK	35	9
CONTRACT NO. 61A01				
FED. ROAD DIST. NO. 1	ILLINOIS	FED. AID PROJECT	CMM-4003 (249)	