


NOTES:
 FOR STAGING NOTES SEE MAINTENANCE OF PEDESTRIAN TRAFFIC DETAILS SHEET 9.
 FOR ROAD CLOSURE AND DETOUR SIGNING SEE SHEET 5, 6, AND 7.

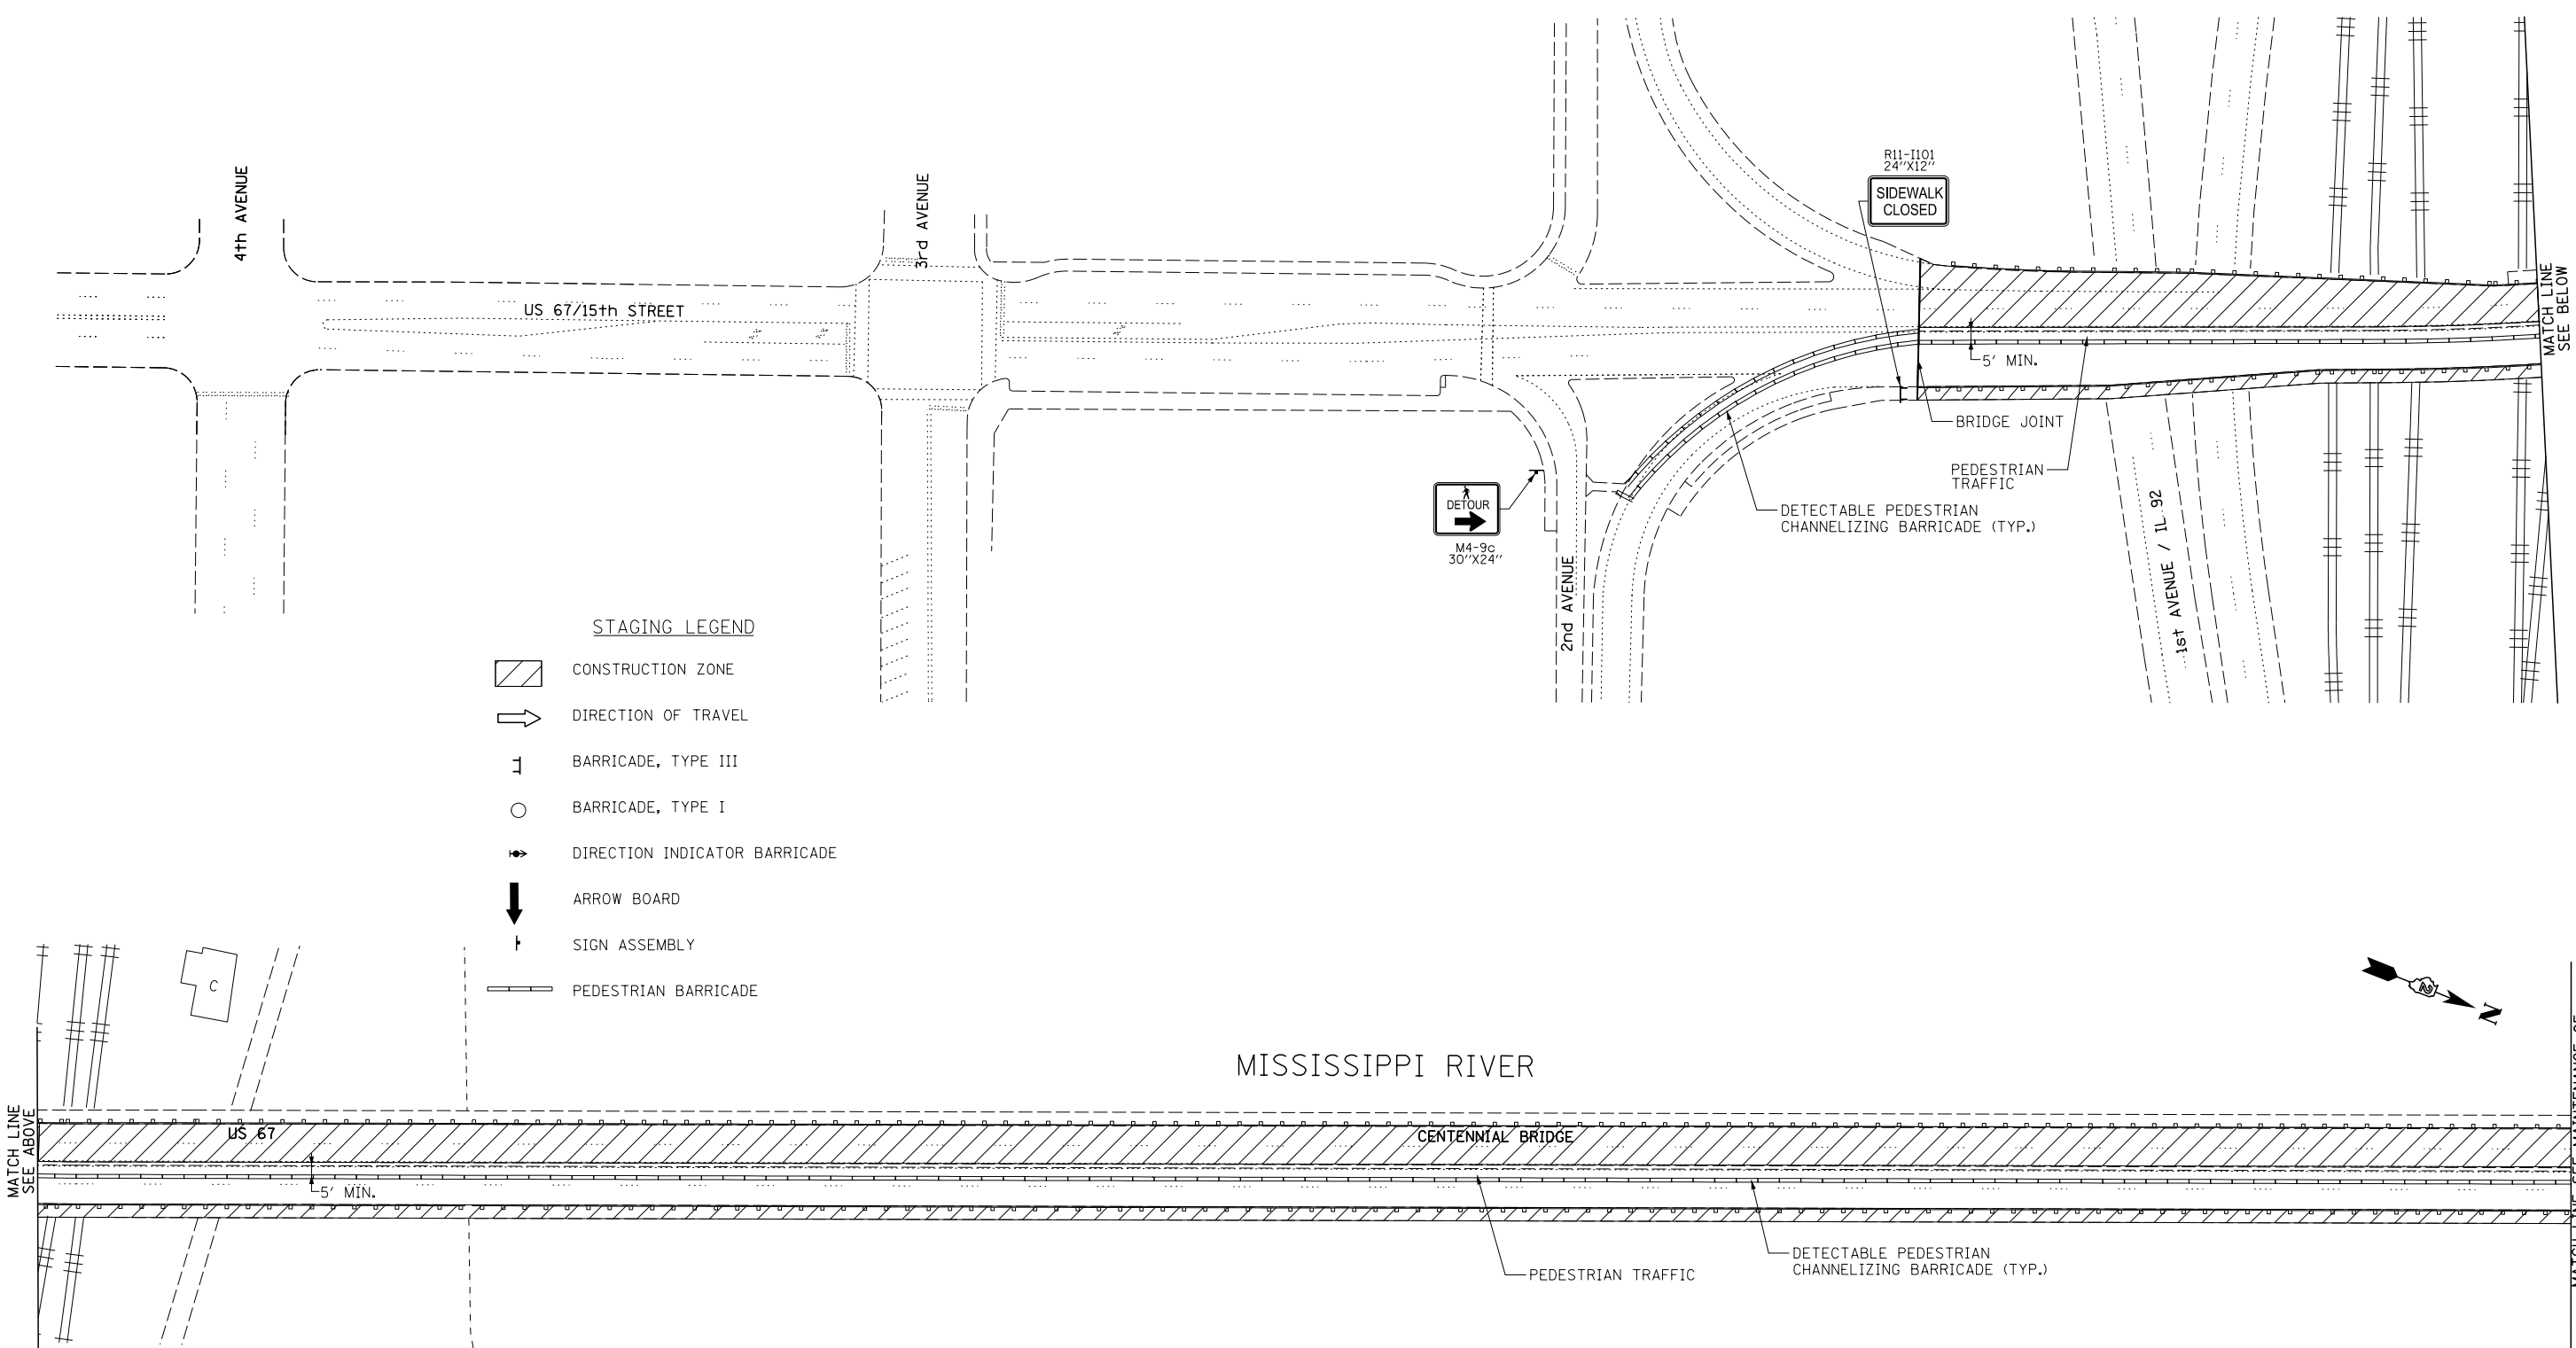

- STAGING LEGEND**
- CONSTRUCTION ZONE
 - DIRECTION OF TRAVEL
 - BARRICADE, TYPE III
 - BARRICADE, TYPE I
 - DIRECTION INDICATOR BARRICADE
 - ARROW BOARD
 - SIGN ASSEMBLY
 - PEDESTRIAN BARRICADE

FILE NAME = I:\Projects\4015550\4015550_0001\90_CAD_Models_and_Sheets\04_Civil\Sheets\0264H28-5.stg.dwg

USER NAME = thompsrd	DESIGNED - RDT/GC	REVISED -
	DRAWN - RDT	REVISED -
PLOT SCALE = 100.0000' / in.	CHECKED - JAC	REVISED -
PLOT DATE = 1/21/2014	DATE - 11-08-2013	REVISED -

**STATE OF ILLINOIS
 DEPARTMENT OF TRANSPORTATION**

MAINTENANCE OF PEDESTRIAN TRAFFIC STAGE 1 - 1

SCALE: 1" = 50' SHEET NO. 10 OF 47 SHEETS STA. TO STA.

F.A.P. RTE.	SECTION	COUNTY	TOTAL SHEETS	SHEET NO.
308	(3BRIM)	ROCK ISLAND	47	10
C-92-090-12			CONTRACT NO. 64H28	
ILLINOIS FED. AID PROJECT HSIP-XXXX (XXX)				