


FRAMING PLAN SPAN 13

BILL OF MATERIAL

ITEM	UNIT	TOTAL
Structural Steel Repair	Pound	5,037
Bolt Replacement	Each	26
Structural Repair of Concrete (Depth Equal To or Less Than 5 in.)	Sq. Ft.	46
Steel Bridge Rail Posts	Each	20
Protective Shielding	Sq. Yd.	178.5
Cleaning Drainage System	L. Sum	1
Furnishing and Erecting Structural Steel	Pound	14,563
Structural Steel Removal	Pound	14,283

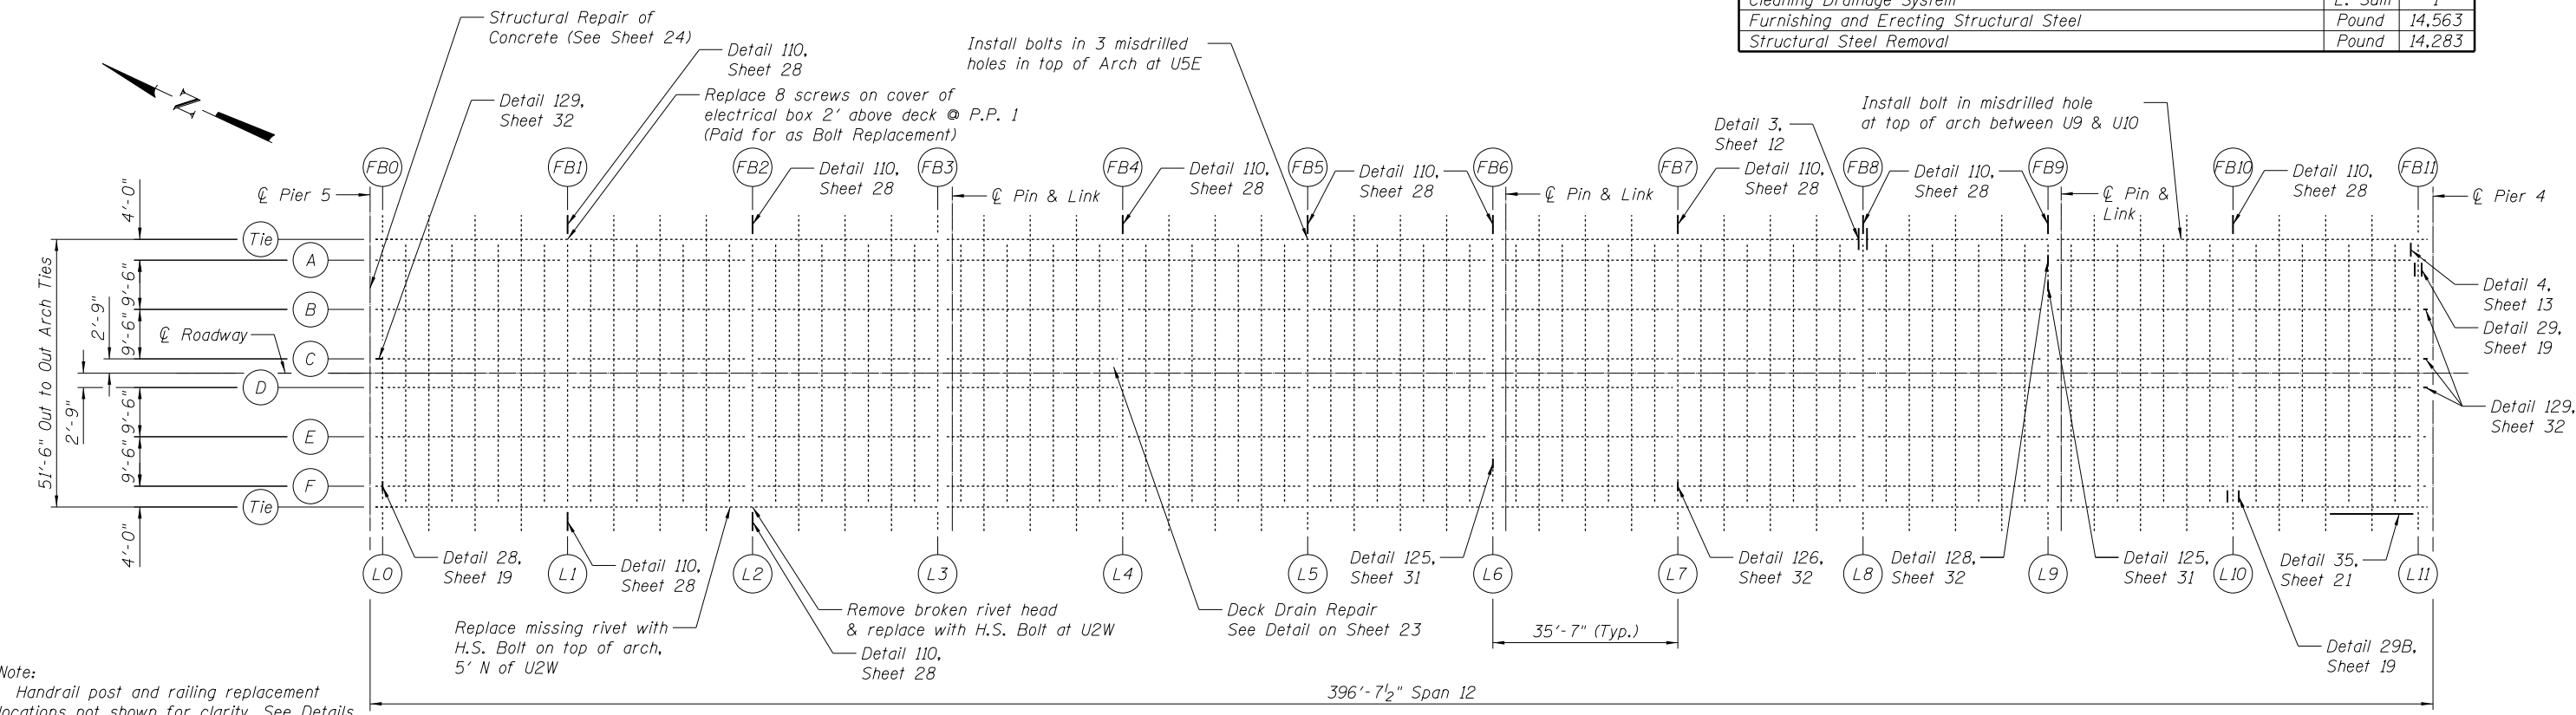

FRAMING PLAN SPAN 12

Note:
Handrail post and railing replacement locations not shown for clarity. See Details 111-115, Sheets 29-30.
Guardrail bolt replacement locations not shown for clarity. See Sheet 24.

I:\Projects\4015550\4015550-0001-10-CAD Models and Sheets\04_CJ_Bridge\081905-64428-003-Framing Plan.dgn