
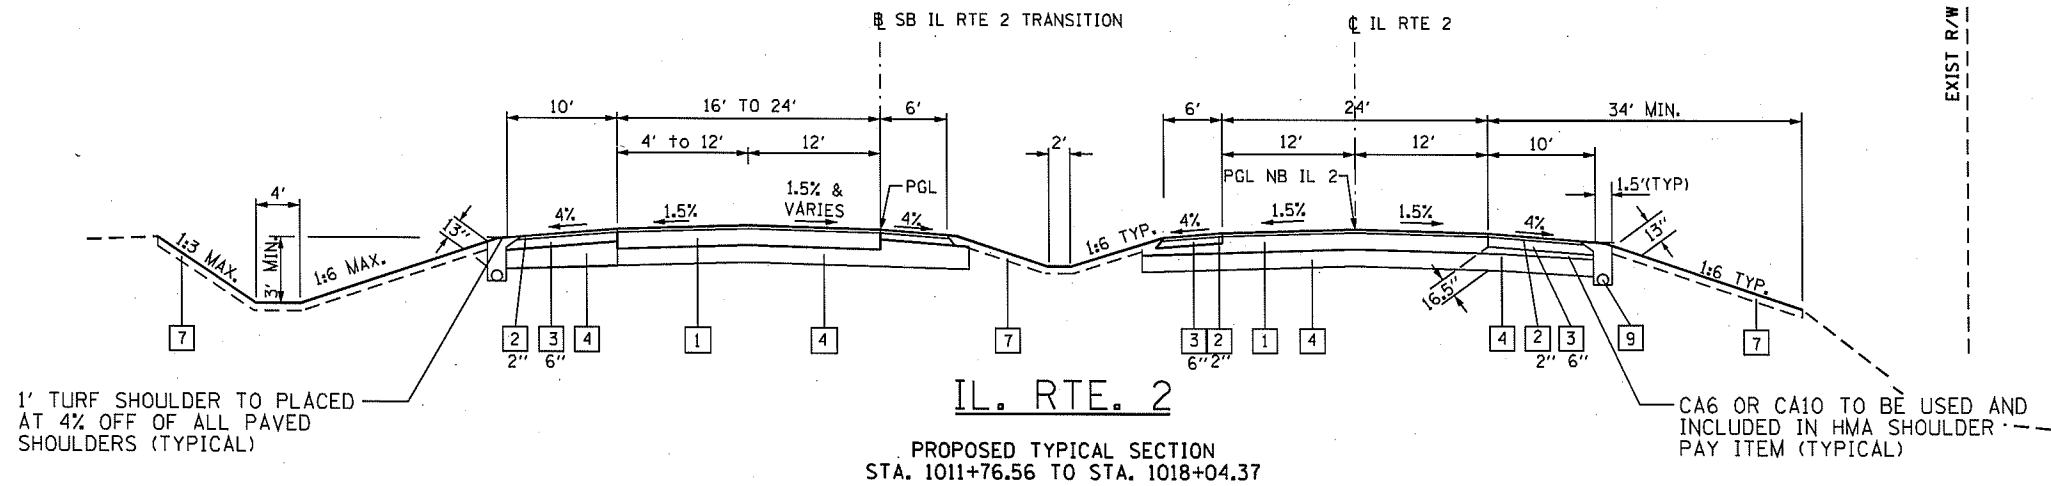


PROPOSED:

- 1 HOT-MIX ASPHALT PAVEMENT (FULL-DEPTH), 11" (2" POLYMERIZED HOT-MIX ASPHALT SURFACE COURSE, MIX "D", N70 9" HOT-MIX ASPHALT BINDER COURSE, IL-19.0, N70) (SEE NOTE A)
- 2 HOT-MIX ASPHALT SURFACE COURSE, MIX "C", N50 SEE NOTE C
- 3 HOT-MIX ASPHALT SHOULDERS
- 4 AGGREGATE SUBGRADE IMPROVEMENT (SEE NOTE #3)
- 5 AGGREGATE SHOULDERS, TYPE A
- 6 AGGREGATE SUBGRADE IMPROVEMENT (SEE NOTE 3)
- 7 TOPSOIL, 6" OR 12" (SEE NOTE #4)
- 8 AGGREGATE BASE COURSE, TYPE B (FOR DRIVEWAYS)
- 9 PIPE UNDERDRAIN, 4" (SEE STANDARD DETAIL SUBSURFACE DRAINS)
- 10 INCIDENTAL HOT-MIX ASPHALT SURFACING, N50 (FOR DRIVEWAYS)

NOTES:

- 1. SEE PLAN SHEETS FOR ACTUAL LOCATION OF PROPOSED RIGHT OF WAY, AND PROPOSED ACCESS CONTROL LIMITS.
- 2. SEE SHEET TYPICAL SECTIONS 1 FOR BITUMINOUS MIXTURE REQUIREMENTS AND HOT-MIX ASPHALT LIFTS THICKNESS.
- 3. AGGREGATE SUBGRADE IMPROVEMENT IS 12" THICK UNDER IL ROUTE 2 PROPOSED PAVEMENT, AGGREGATE BASE COURSE TYPE A, IS 15" UNDER FRONTAGE ROAD PROPOSED PAVEMENT UNLESS OTHERWISE NOTED. SEE SHEET TYPICAL SECTIONS 3 FOR TABLE "IL 2 VARIABLE AGGREGATE SUBGRADE IMPROVEMENT" AND FOR LOCATION OF GEOTECHNICAL FABRIC FOR GROUND STABILIZATION.
- 4. TOPSOIL IS 6" UNLESS OTHERWISE SHOWN. SEE SHEET TYPICAL SECTIONS 3 FOR TABLE "12" TOPSOIL APPLICATION AREAS."

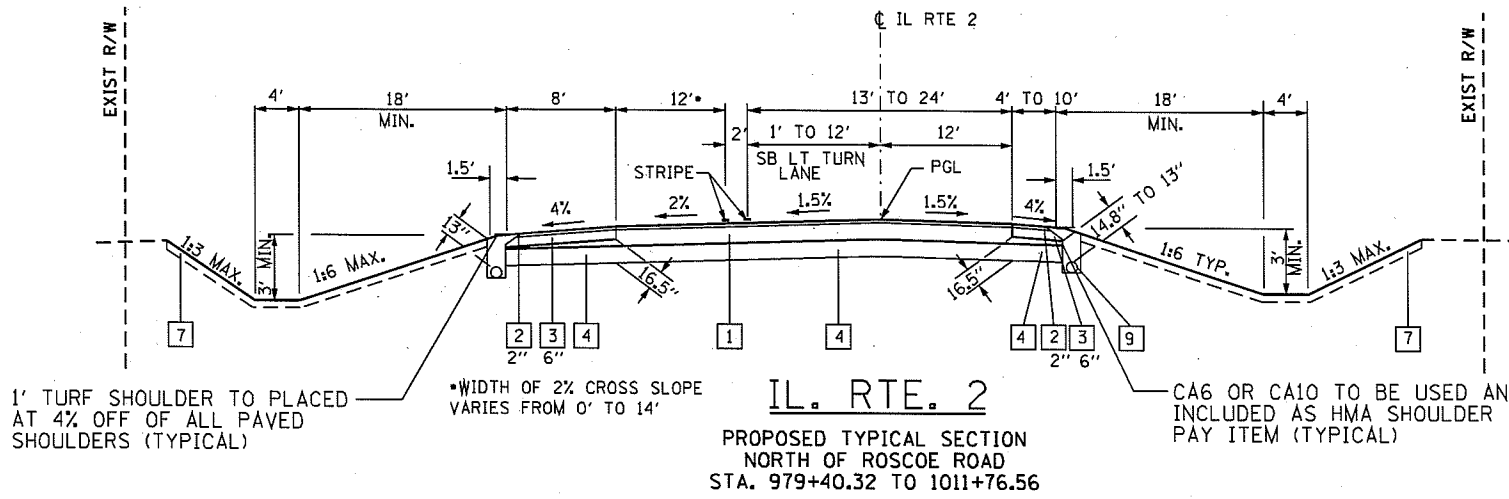

FILE NAME =	USER NAME =	DESIGNED - GC	REVISED -	STATE OF ILLINOIS DEPARTMENT OF TRANSPORTATION	ILLINOIS ROUTE 2 TYPICAL SECTIONS 2	F.A.P. RTE. 734	SECTION 77R-1	COUNTY WINNEBAGO	TOTAL SHEETS 179	SHEET NO. 10		
CONTRACT NO. 64H70		DRAWN - GC/RDT	REVISED -			SCALE: NTS	SHEET NO. 10 OF 179 SHEETS	STA. TO STA:	ILLINOIS FED. AID PROJECT			
		CHECKED - GC	REVISED -									
		DATE - 10/05/2012	REVISED -									