


PLAN	SURVEYED	BY	DATE
	PLOTTED		
	ALIGNED		
	CHECKED		
	FILE NAME		
	NO.		

PROFILE	SURVEYED	BY	DATE
	PLOTTED		
	GRADES CHECKED		
	STRUCTURE		
	NOTATIONS		
	CHKD		

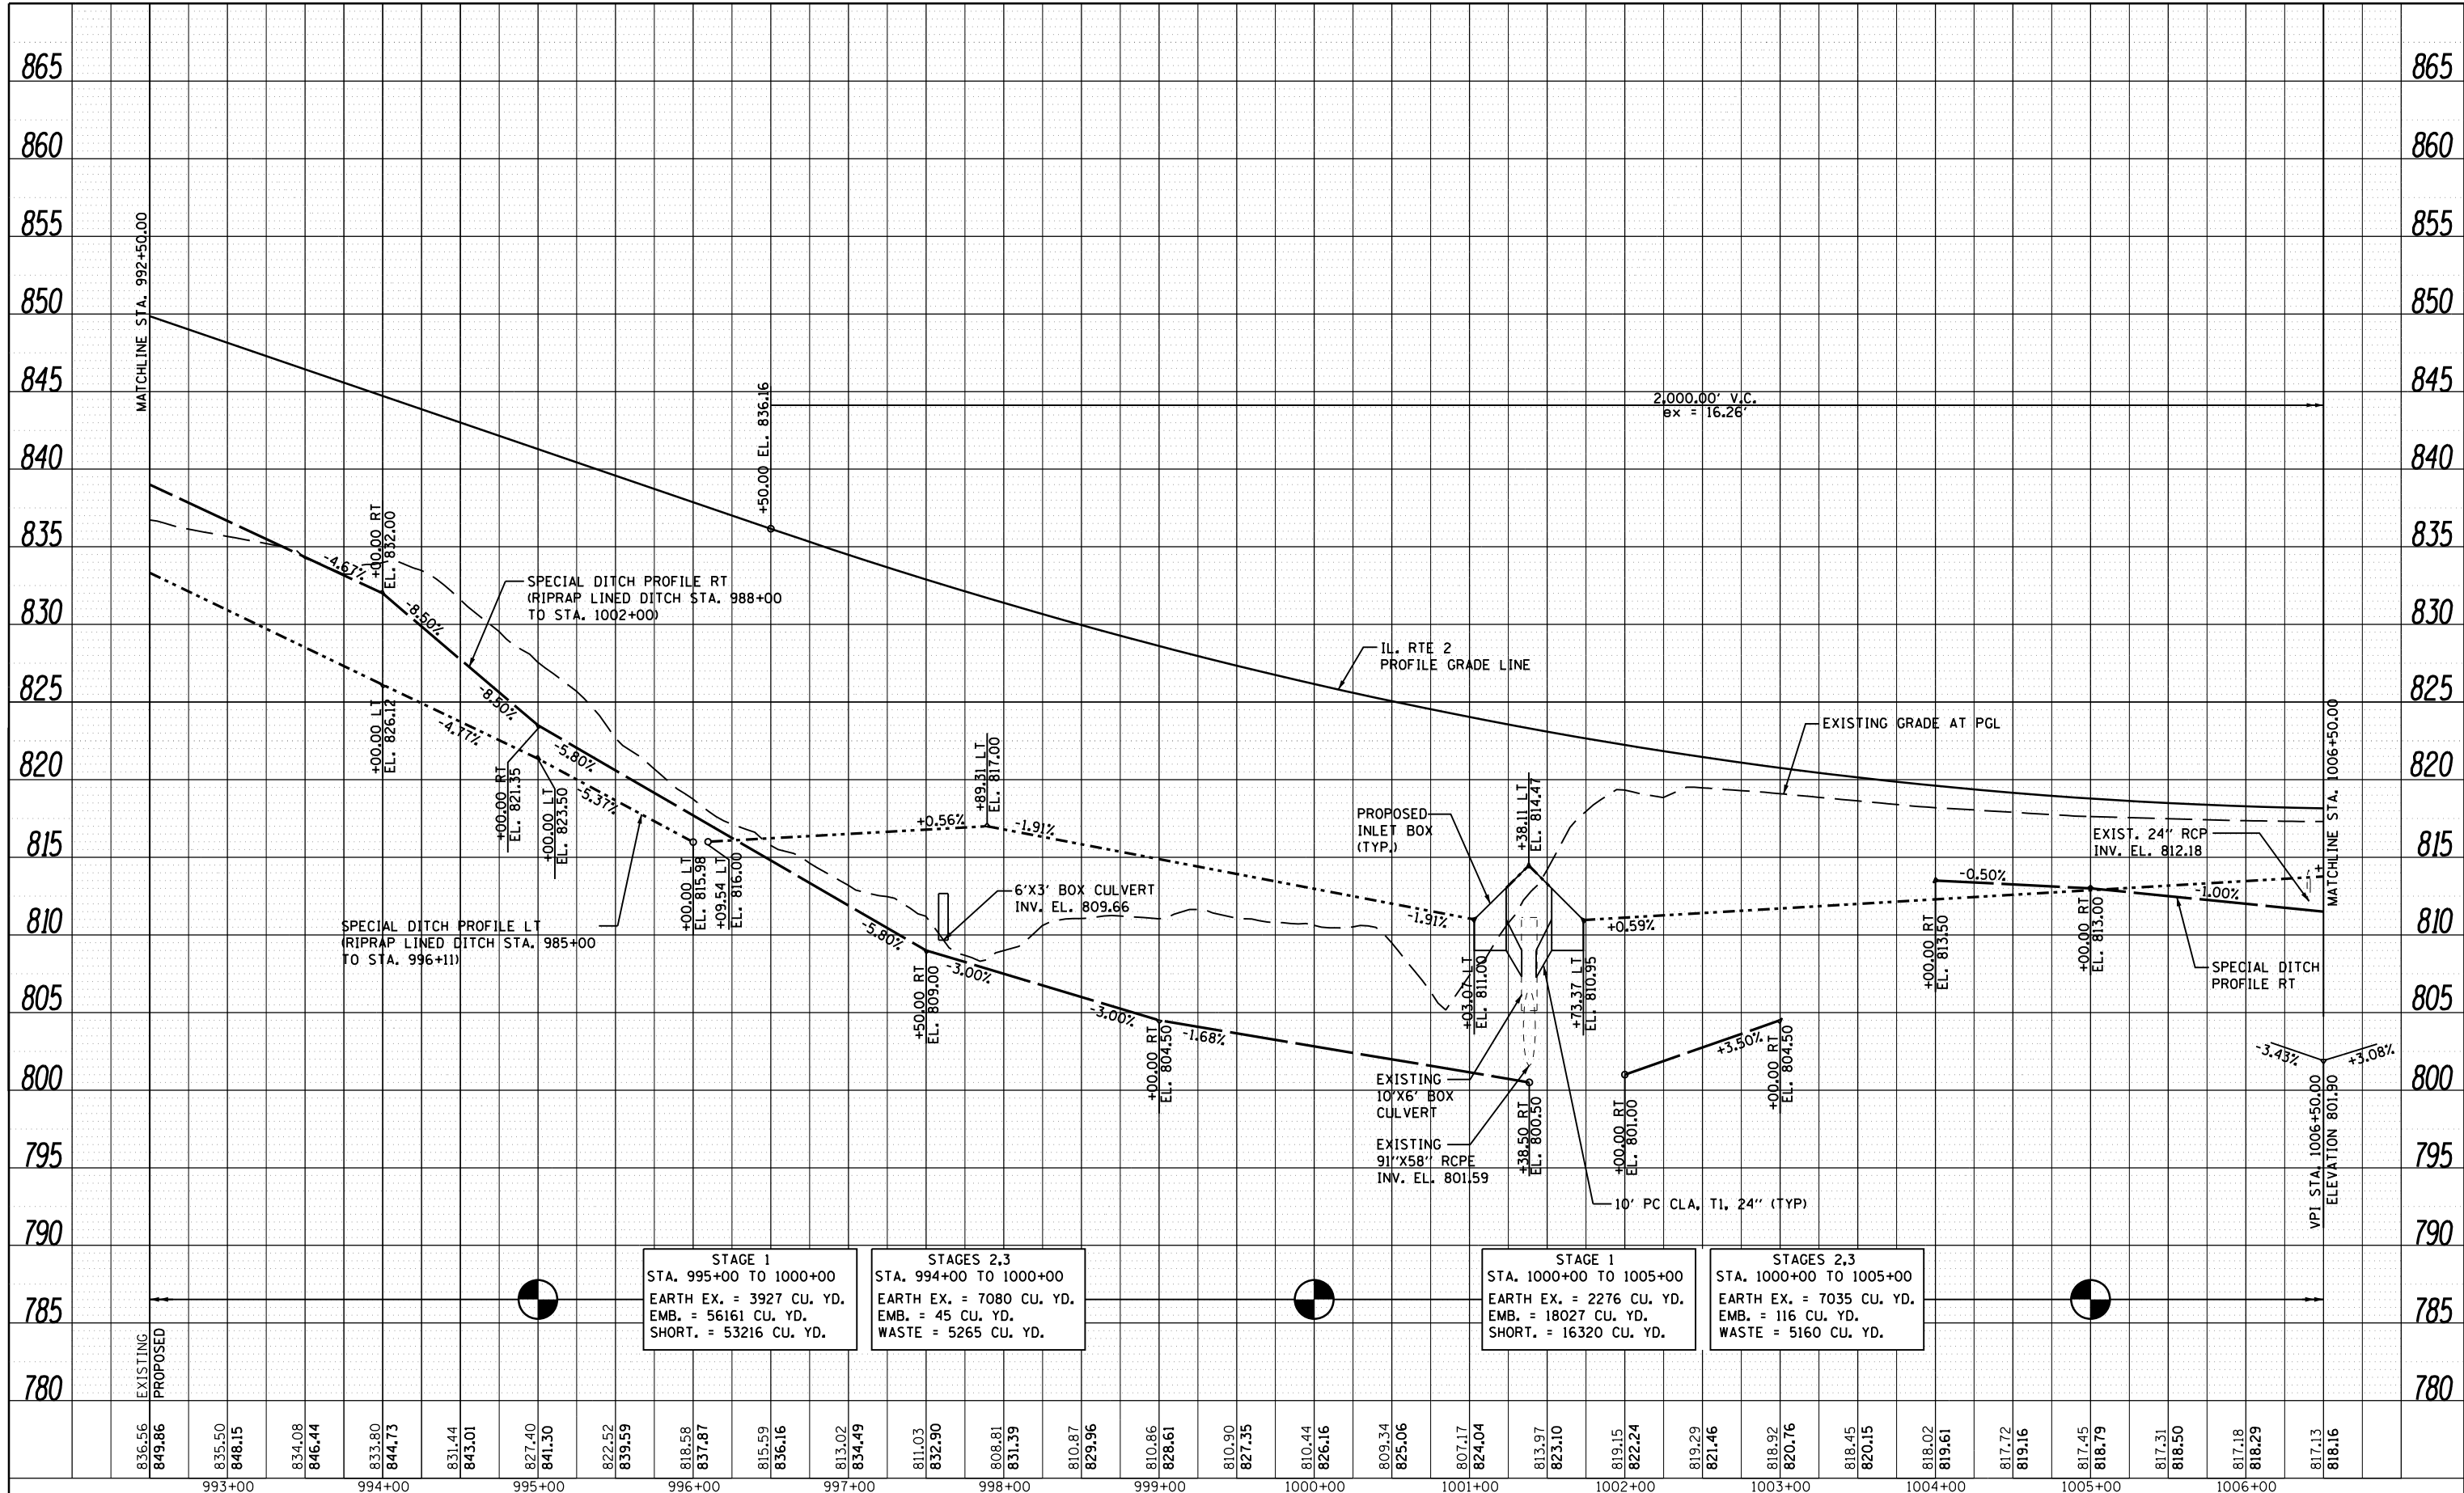

STAGE 1
STA. 995+00 TO 1000+00
EARTH EX. = 3927 CU. YD.
EMB. = 56161 CU. YD.
SHORT. = 53216 CU. YD.

STAGES 2,3
STA. 994+00 TO 1000+00
EARTH EX. = 7080 CU. YD.
EMB. = 45 CU. YD.
WASTE = 5265 CU. YD.

STAGE 1
STA. 1000+00 TO 1005+00
EARTH EX. = 2276 CU. YD.
EMB. = 18027 CU. YD.
SHORT. = 16320 CU. YD.

STAGES 2,3
STA. 1000+00 TO 1005+00
EARTH EX. = 7035 CU. YD.
EMB. = 116 CU. YD.
WASTE = 5160 CU. YD.

FILE NAME =	USER NAME =	DESIGNED - RDT	REVISED -	STATE OF ILLINOIS DEPARTMENT OF TRANSPORTATION	ILLINOIS ROUTE 2 PROFILE SHEET 3	F.A.P. RTE. =	SECTION	COUNTY	TOTAL SHEETS	SHEET NO.	
c:\pwork\pwidot\runbladerr\d0331854\0264H70-shr-profile-03.dgn		DRAWN - RDT	REVISED -			734	77R-1	WINNEBAGO	179	40	
PLOT SCALE =	CHECKED - GC	REVISIED -	SCALE: H: 1"=50'			SHEET 40 OF 179 SHEETS		STA. 992+50 TO STA. 1006+50		CONTRACT NO. 64H70	
PLOT DATE	DATE - 10/05/2012	REVISIED -	V: 1"=20'			ILLINOIS FED. AID PROJECT					