



**STAGE 3 TRAFFIC**

1. MAINTAIN IL ROUTE 2 TRAFFIC USING NEWLY CONSTRUCTED IL ROUTE 2 PAVEMENT AND TEMPORARY PAVEMENT CONSTRUCTED IN STAGE 1.
2. MAINTAIN TRAFFIC ON ROSCOE ROAD.


**STAGE 3 CONSTRUCTION**

1. CONSTRUCT REMAINING PORTION OF IL ROUTE 2 USING STANDARD 701422& TC @ TRANSITIONS.
2. CONSTRUCT EAST ISLANDS AT INTERSECTION OF ROSCOE ROAD USING STD 701707.
3. REMOVE REMAINING PORTIONS OF EXISTING IL ROUTE 2.
4. CONSTRUCT NW FRONTAGE ROAD FROM STA. 2999+25.00 TO STA. 3006+55.00 USING DISTRICT STD 40.1

**STAGE 4 CONSTRUCTION**

1. PLACE SURFACE COURSE ON IL ROUTE 2 USING STANDARD 701421 & 701306.
2. REMOVE TEMPORARY CROSSOVER FROM STA. 994+00 TO STA. 1007+99.77.

NOTE: NO DROP-OFF GREATER THAN 12" SHALL BE WITHIN 3' OF TRAFFIC FOR GREATER THAN 48 HOURS. IF THE DROP-OFF IS NOT CORRECTED IN THE TIME-FRAME, SAID AREA SHALL BE PROTECTED WITH BARRIER WALL AND IMPACT ATTENUATORS, APPROVED BY IDOT AT NO ADDITIONAL COST TO IDOT.

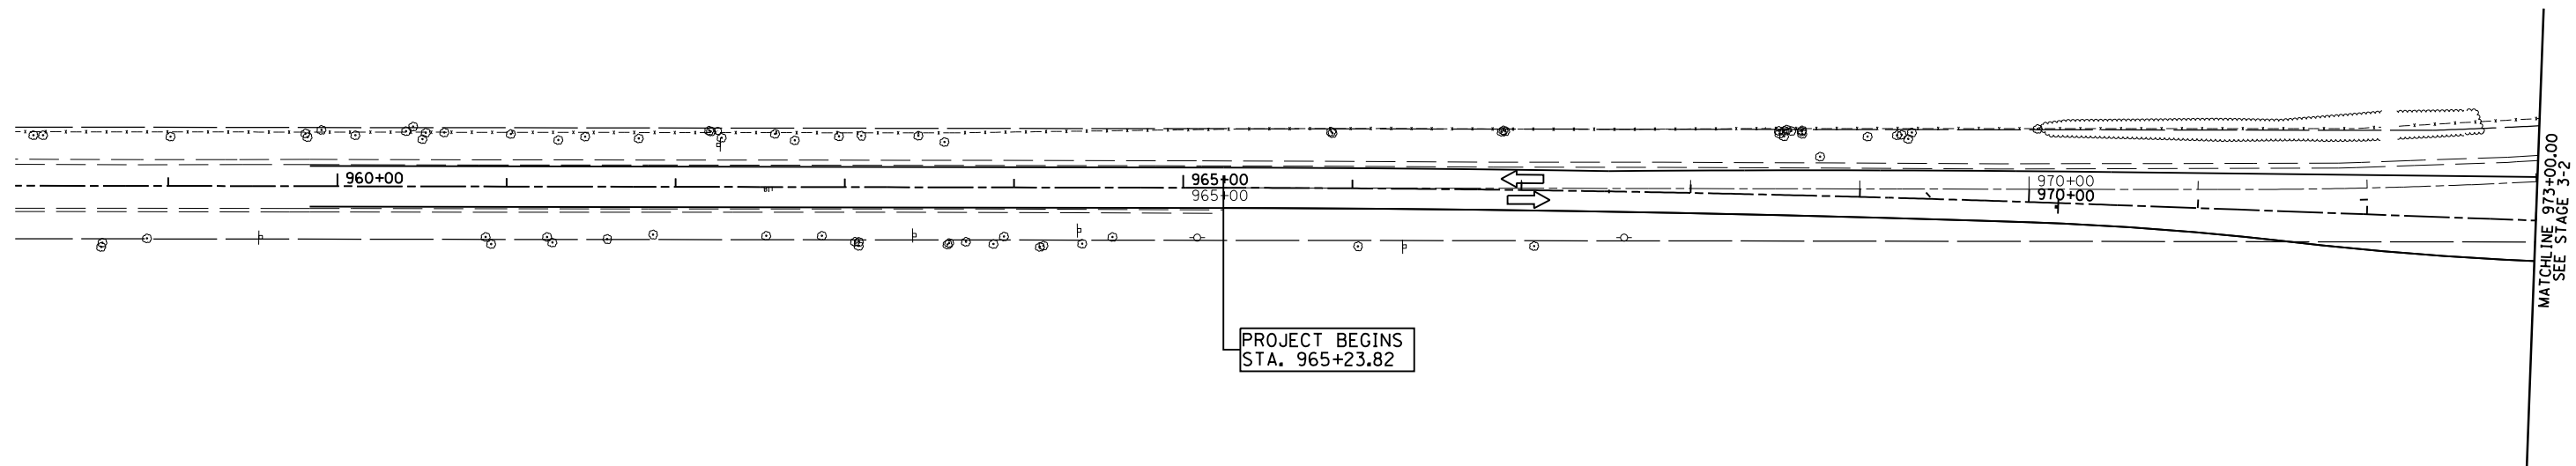

**LEGEND**

- CONSTRUCTION ZONE THIS STAGE
- DIRECTION OF TRAVEL
- TEMPORARY PAVEMENT (SEE TYPICAL SECTION FOR WIDENING)
- BARRICADE, TYPE III
- DRUM WITH STEADY BI-DIRECTIONAL BURNING LIGHT
- ARROW BOARD
- DIRECTION INDICATOR BARRICADE
- VERTICAL PANEL

FILE NAME =	USER NAME =	DESIGNED - RDT	REVISED -
et:\pw\work\p\idot\rand\laderr\0331856\026470-sht-staging03-01.dgn		DRAWN - RDT	REVISED -
	PLOT SCALE =	CHECKED - JAC	REVISED -
	PLOT DATE =	DATE - 10/05/2012	REVISED -

**STATE OF ILLINOIS  
DEPARTMENT OF TRANSPORTATION**

**ILLINOIS ROUTE 2  
STAGE 3**

SCALE: 1"=50' SHEET NO. 63 OF 179 SHEETS STA. 960+00 TO STA. 973+00

F.A.P. RTE.	SECTION	COUNTY	TOTAL SHEETS	SHEET NO.
734	77R-1	WINNEBAGO	179	63
CONTRACT NO. 64H70				
ILLINOIS FED. AID PROJECT				