


DATE	
BY	
FINAL SURVEY	
PLOTTED	
NOTE BOOK	
AREAS CHECKED	
NO.	

DATE	
BY	
ORIGINAL SURVEY	
PLOTTED	
NOTE BOOK	
AREAS CHECKED	
NO.	

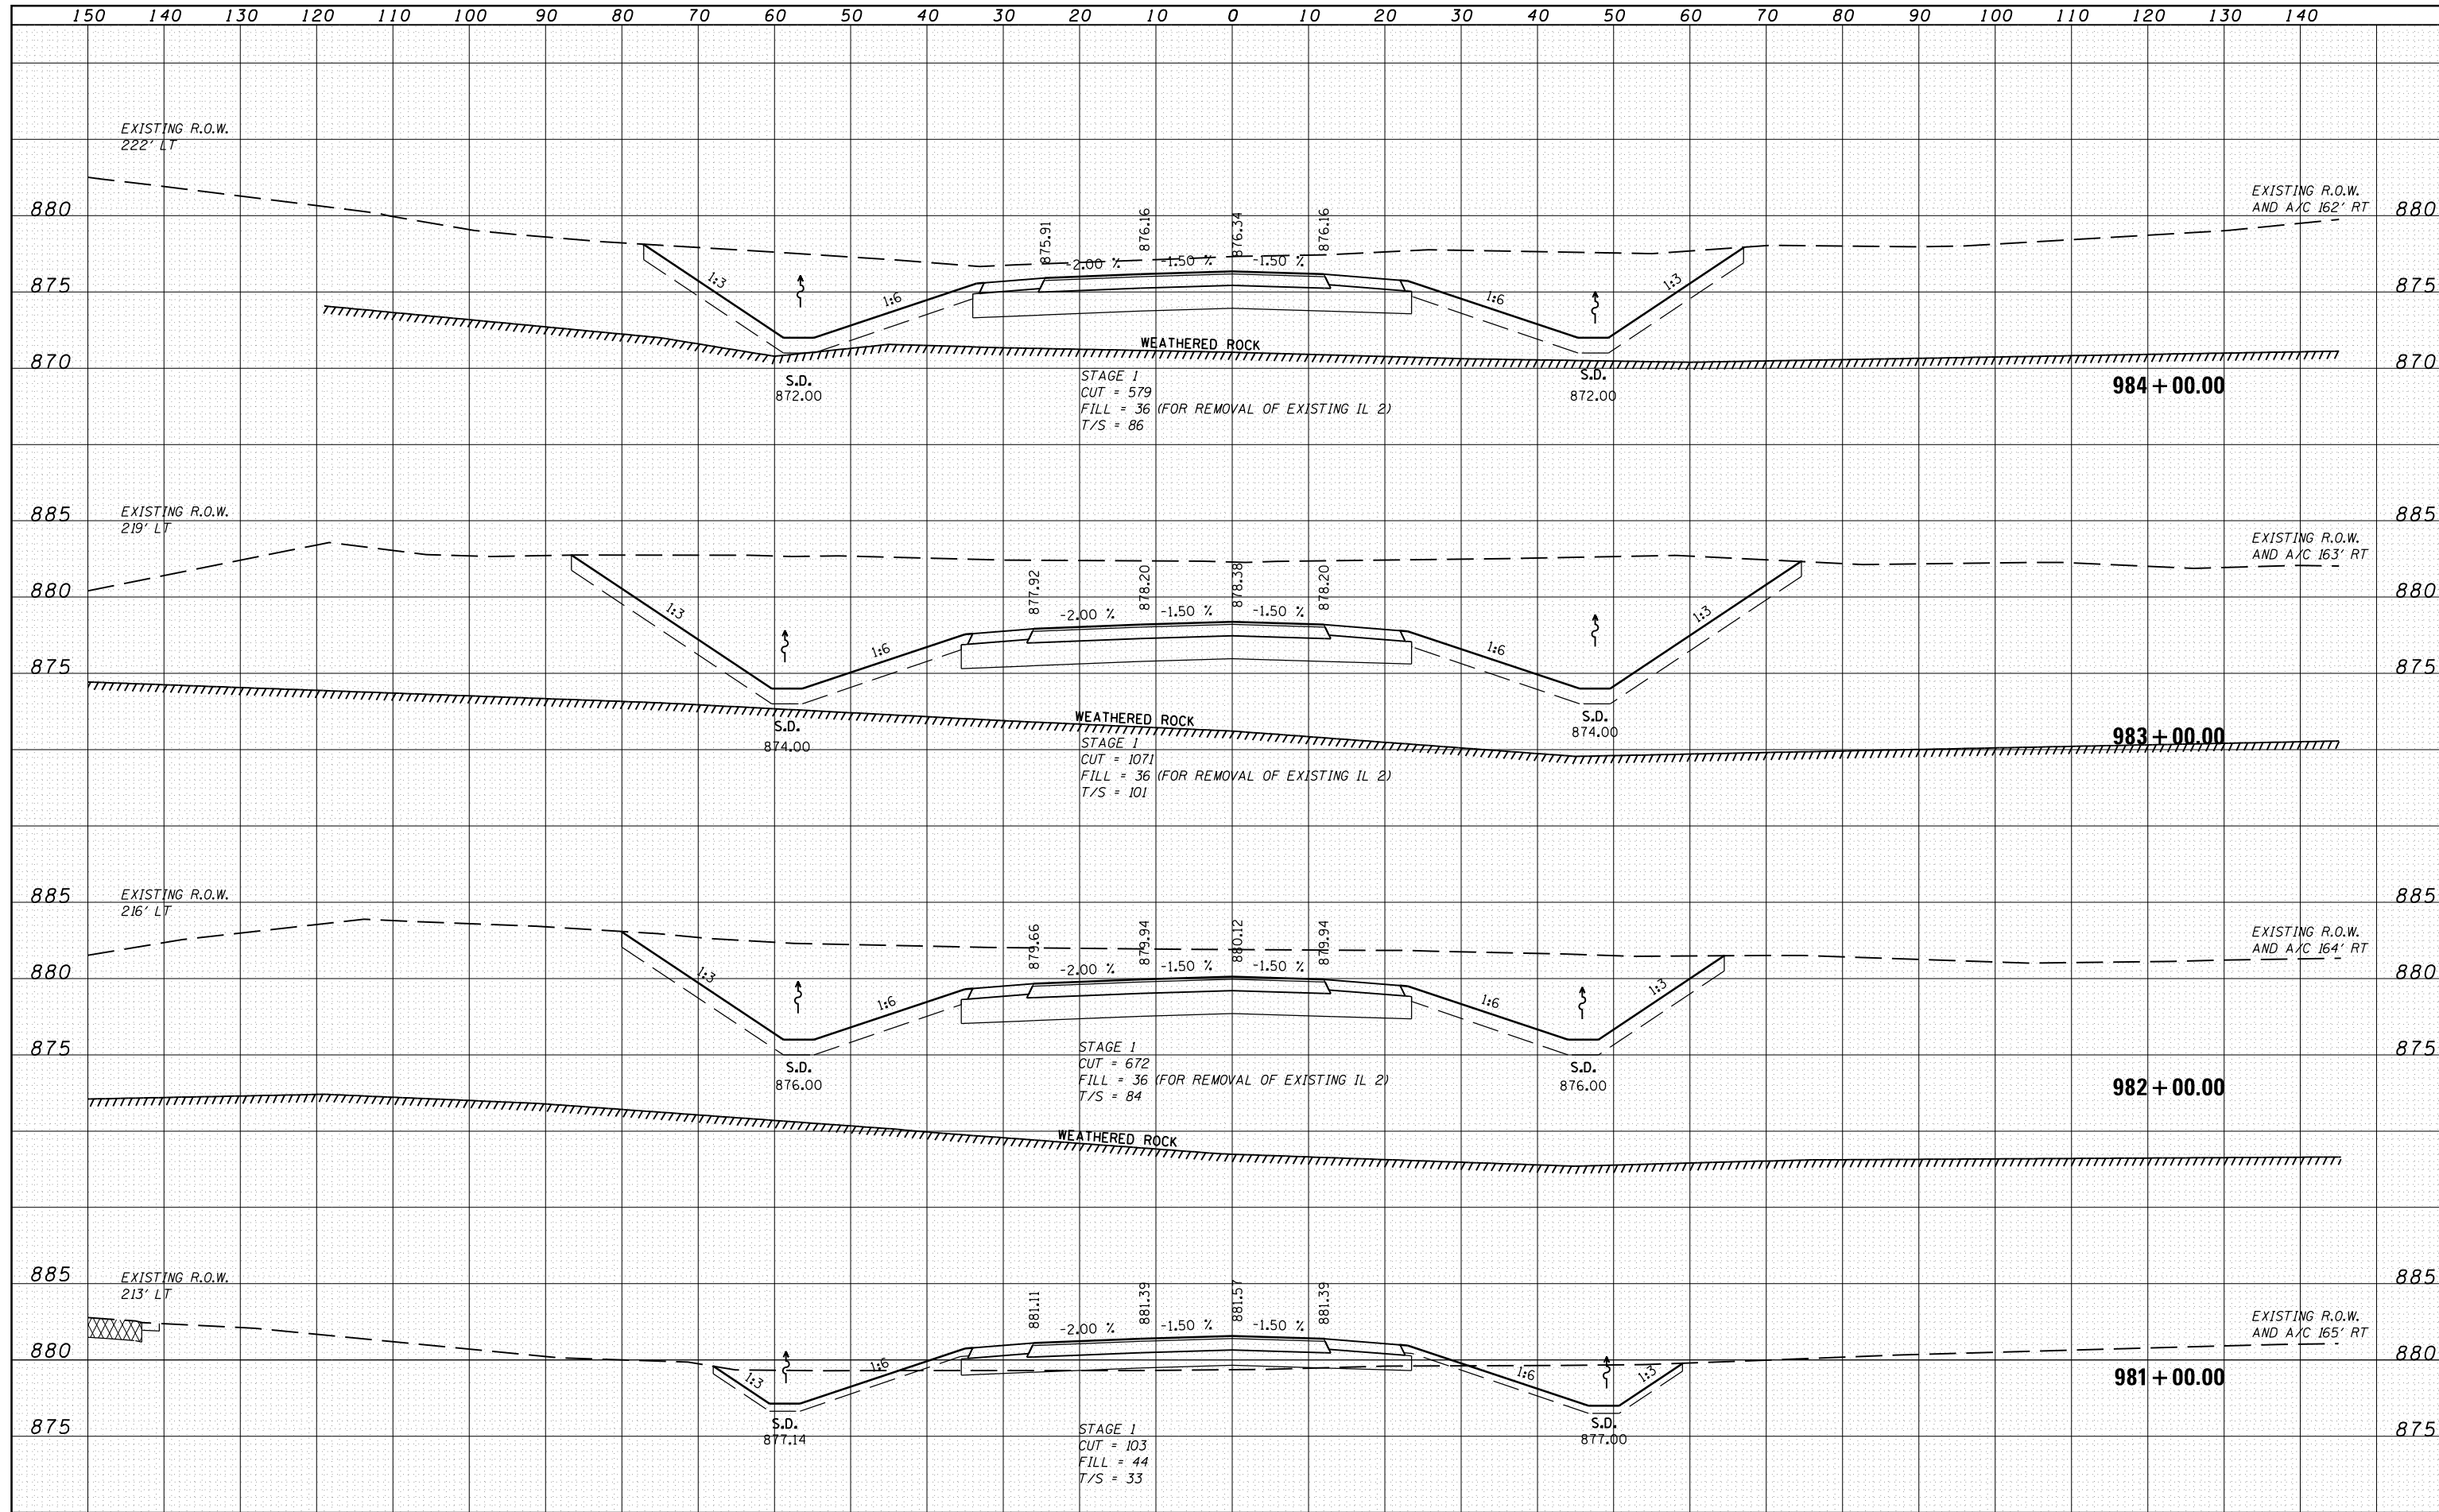

FILE NAME =	USER NAME =	DESIGNED - RDT	REVISED -	STATE OF ILLINOIS DEPARTMENT OF TRANSPORTATION	ILLINOIS ROUTE 2 CROSS SECTIONS	F.A.P. RTE. =	SECTION	COUNTY	TOTAL SHEETS	SHEET NO.	
es:\pw\work\p\dot\rundbladerr\d0331836\0264H70\sh-t-xssht-IL_Route_2.dgn		DRAWN - RDT	REVISED -			734	77R-1	WINNEBAGO	179	114	
PLOT SCALE =		CHECKED - GC	REVISED -			CONTRACT NO. 64H70		ILLINOIS FED. AID PROJECT			
PLOT DATE		DATE - 10-05-2012	REVISED -			SCALE: H: 1" = 10' V: 1" = 5'		SHEET NO. OF SHEETS		STA. 981+00.00 TO STA. 984+00.00	