


DATE	
BY	
SURVEYED	
PLOTTED	
TEMPLATE	
NOTE BOOK	
AREAS CHECKED	
NO.	

DATE	
BY	
SURVEYED	
PLOTTED	
TEMPLATE	
NOTE BOOK	
AREAS CHECKED	
NO.	

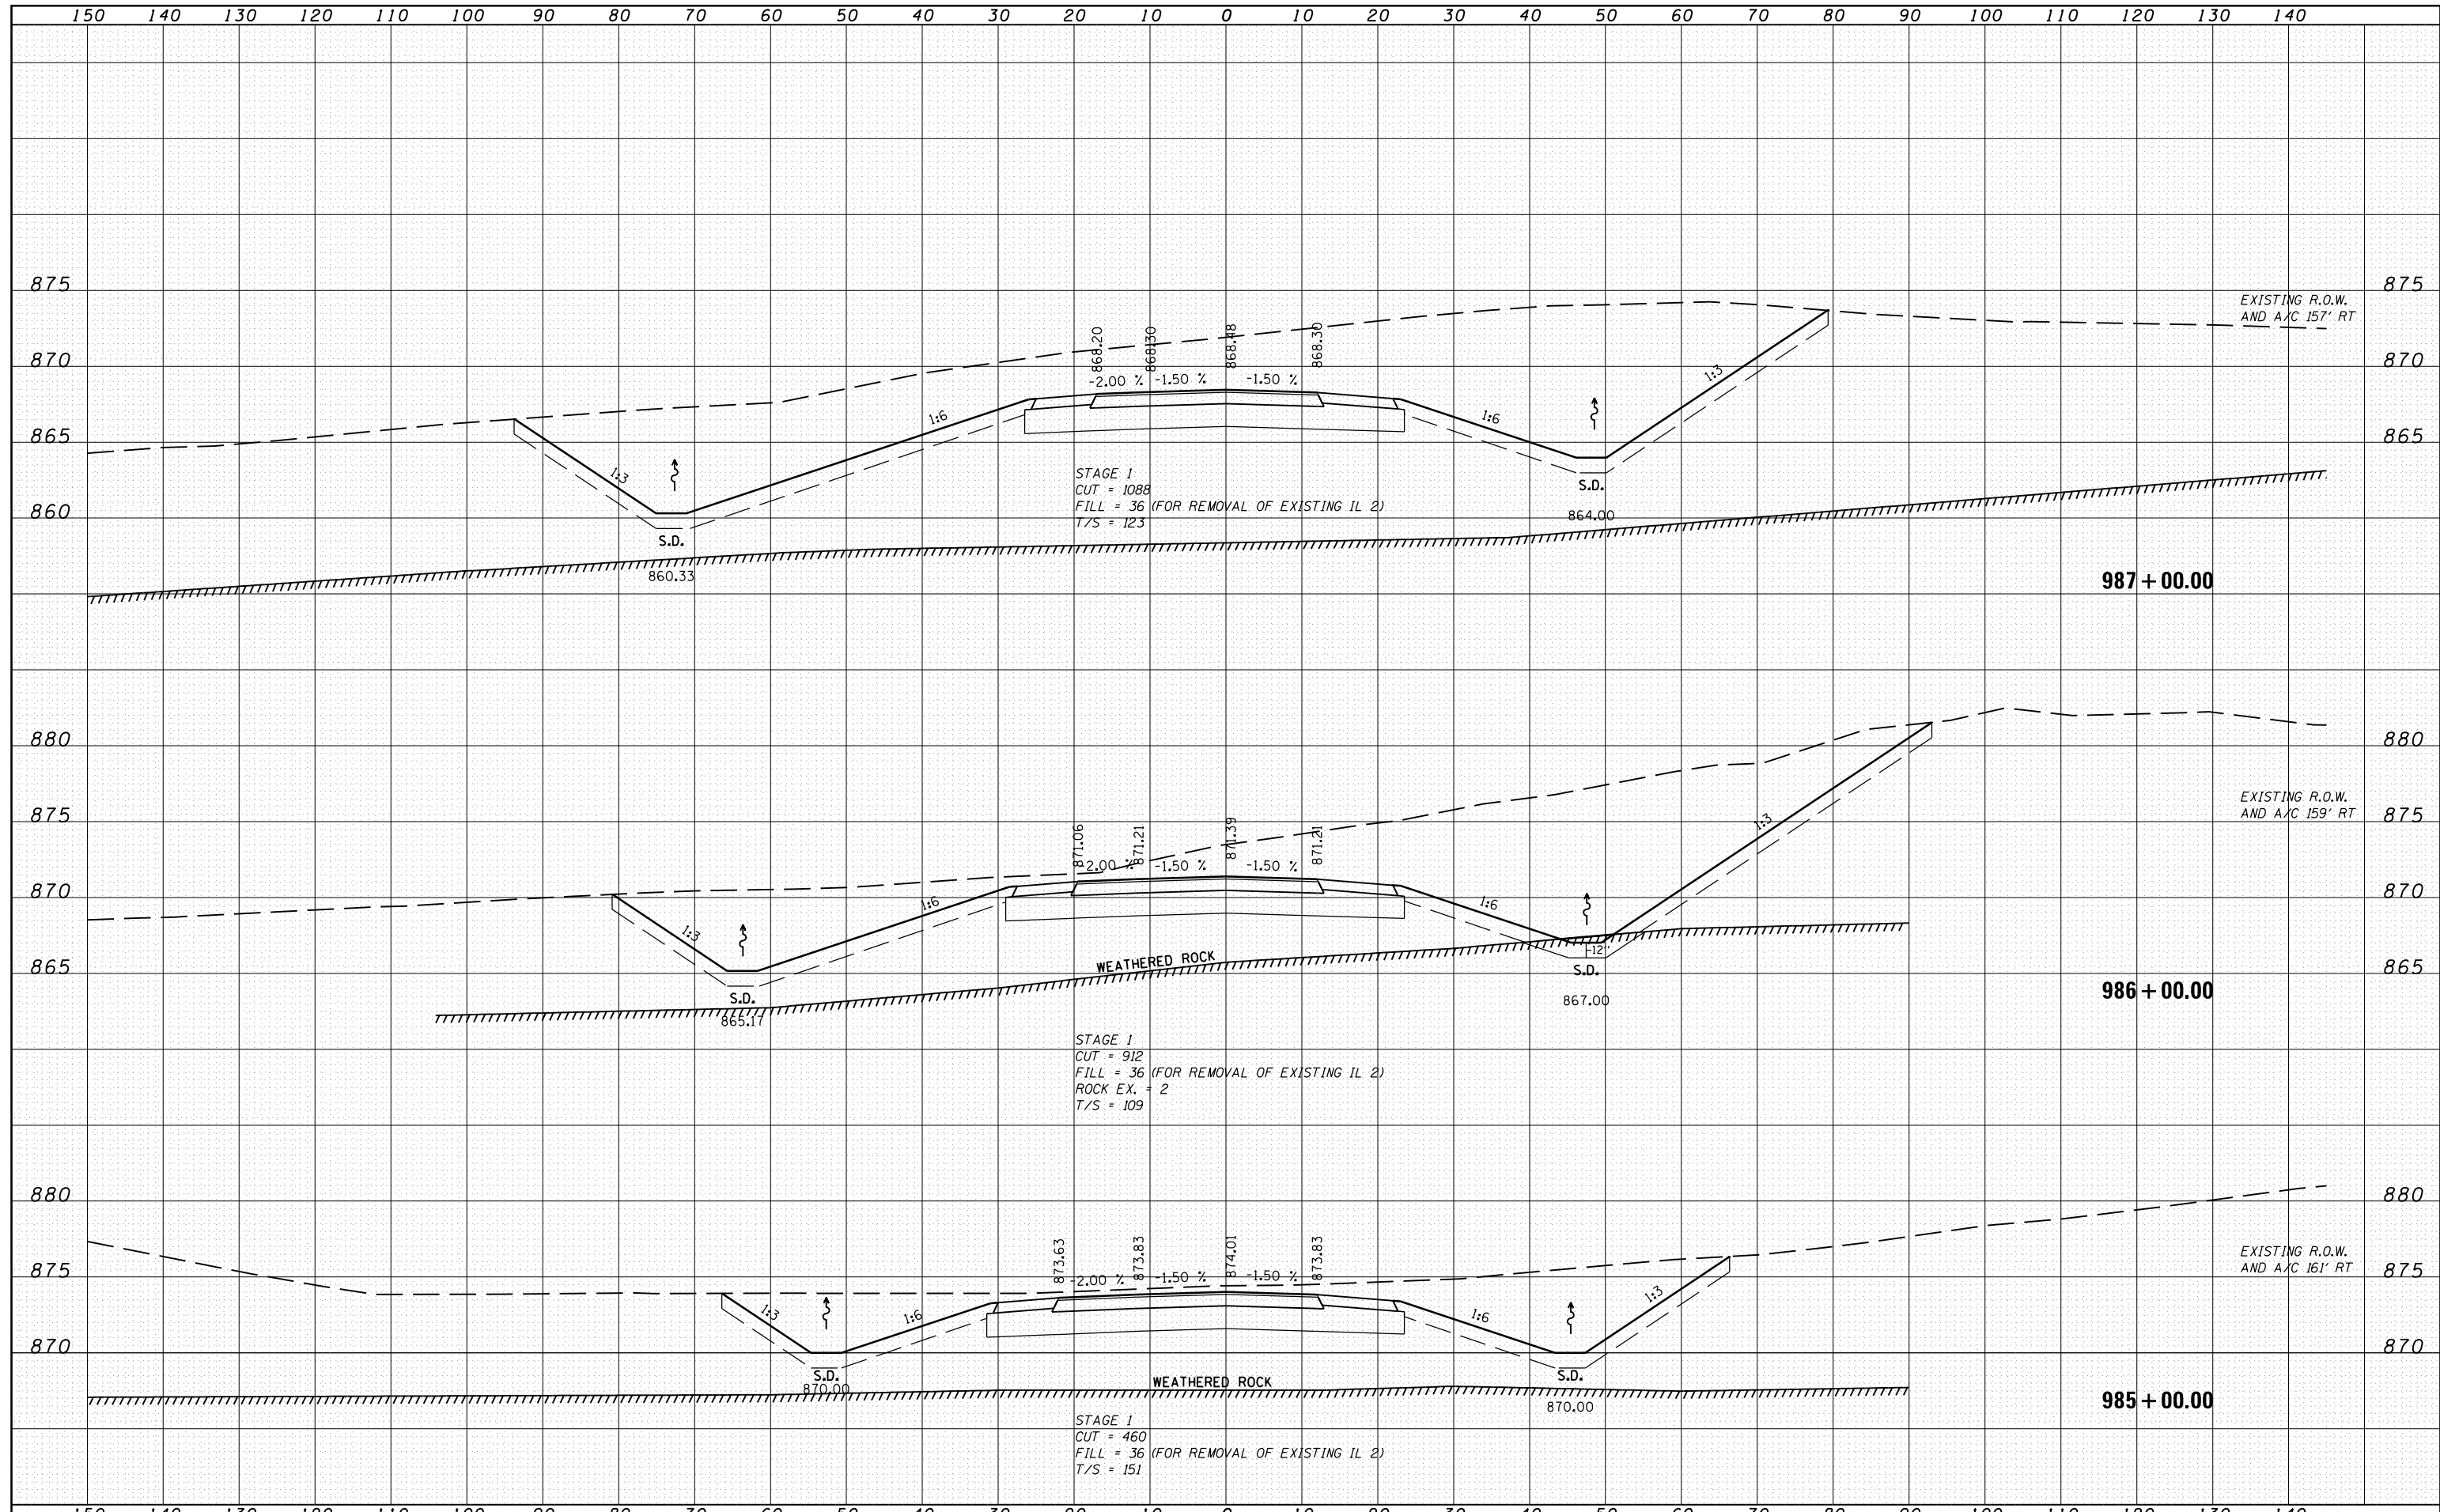

FILE NAME =	USER NAME =	DESIGNED - RDT	REVISED -	<b>STATE OF ILLINOIS</b> <b>DEPARTMENT OF TRANSPORTATION</b>	<b>ILLINOIS ROUTE 2</b> <b>CROSS SECTIONS</b>	F.A.P. RTE. =	SECTION	COUNTY	TOTAL SHEETS	SHEET NO.	
es:\pw\work\pwidth\rundbladerr\d0331836\0264H70	es:\pw\work\pwidth\rundbladerr\d0331836\0264H70	DRAWN - RDT	REVISED -			734	77R-1	WINNEBAGO	179	115	
PLOT SCALE =	CHECKED - GC	REVISED -	SCALE: V: 1" = 5'			SHEET NO.	OF SHEETS	STA. 985+00.00 TO STA. 987+00.00	CONTRACT NO. 64H70		
PLOT DATE =	DATE - 10-05-2012	REVISED -	ILLINOIS FED. AID PROJECT								