


| | |
|--------------|---------------|
| DATE | |
| BY | |
| FINAL SURVEY | SURVEYED |
| NOTE BOOK | PLOTTED |
| NO. | TEMPLATE |
| | AREAS CHECKED |

| | |
|-----------------|---------------|
| DATE | |
| BY | |
| ORIGINAL SURVEY | SURVEYED |
| NOTE BOOK | PLOTTED |
| NO. | TEMPLATE |
| | AREAS CHECKED |

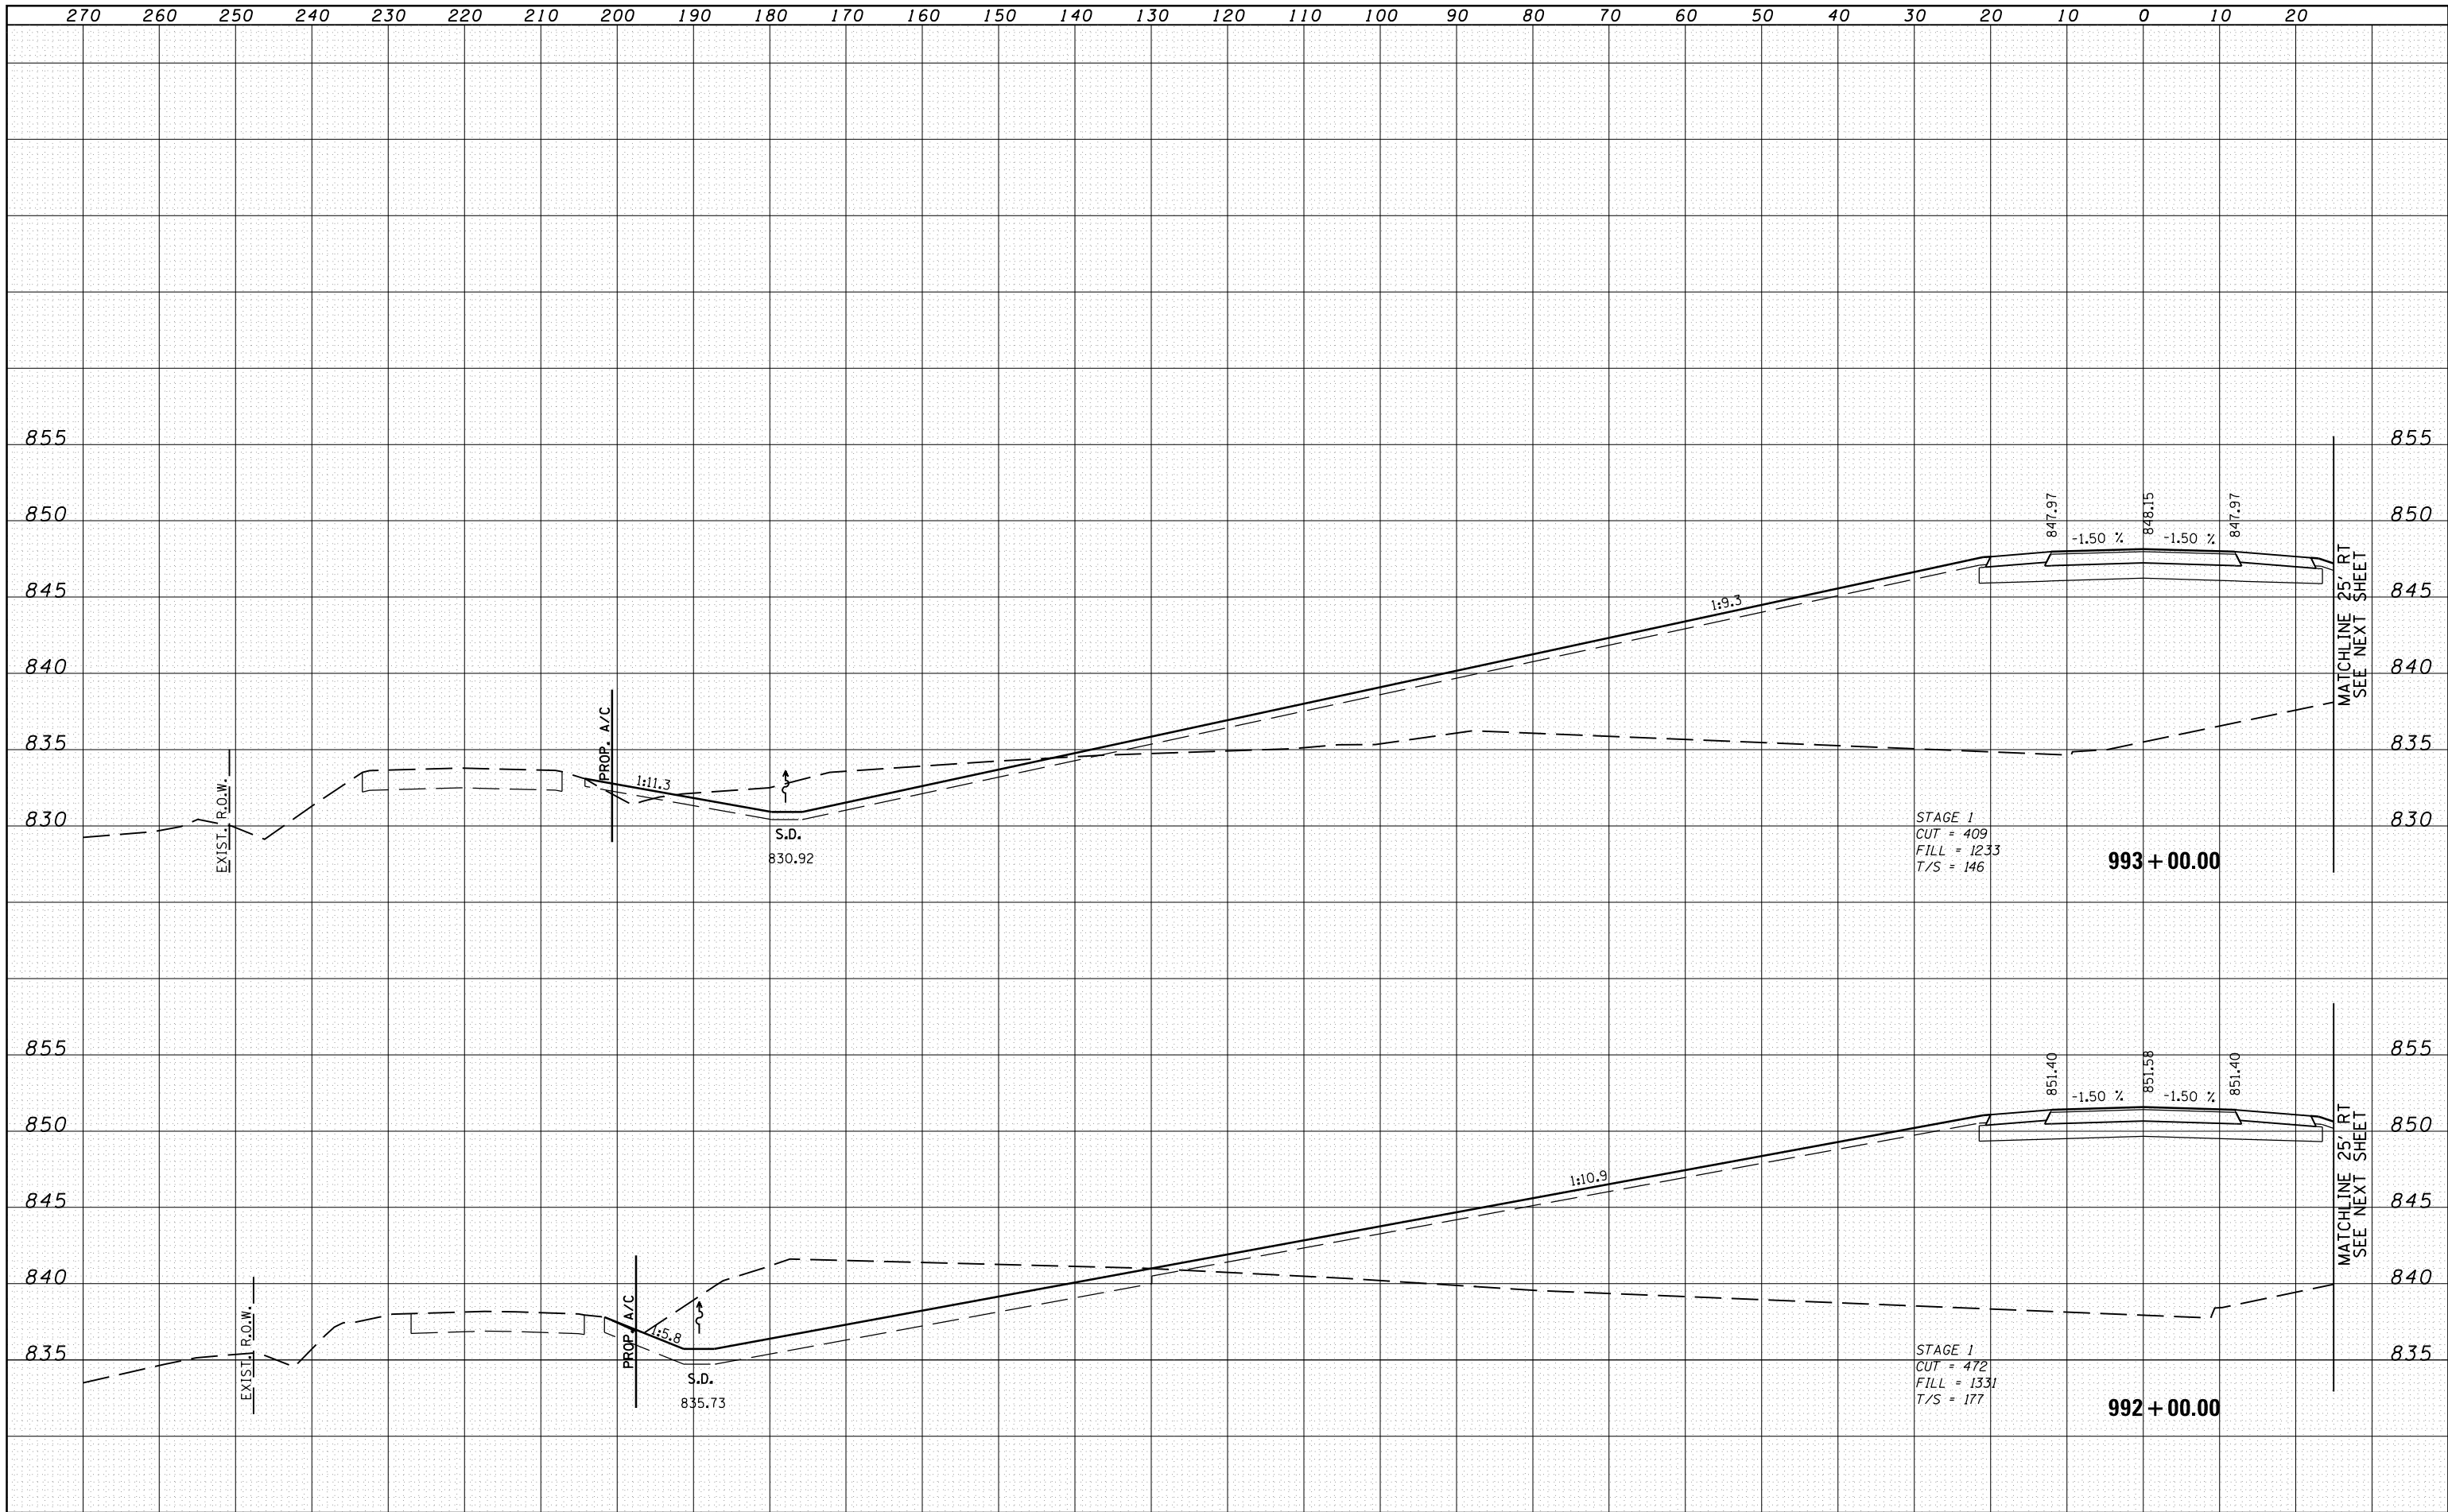

| | | | |
|---|-------------|-------------------|-----------|
| FILE NAME = | USER NAME = | DESIGNED - RDT | REVISED - |
| es:\pw_work\pwidot\rundbladerr\d0331836\0264H70 | | DRAWN - RDT | REVISED - |
| | | CHECKED - GC | REVISED - |
| | | DATE - 10-05-2012 | REVISED - |

**STATE OF ILLINOIS
DEPARTMENT OF TRANSPORTATION**

**ILLINOIS ROUTE 2
CROSS SECTIONS**

H: 1" = 10'
SCALE: V: 1" = 5'

| | | | | |
|-----------|----|--------|----------------|-------------------|
| SHEET NO. | OF | SHEETS | STA. 992+00.00 | TO STA. 993+00.00 |
|-----------|----|--------|----------------|-------------------|

| | | | | |
|---------------------------|---------|-----------|--------------------|-----------|
| F.A.P. RTE. | SECTION | COUNTY | TOTAL SHEETS | SHEET NO. |
| 734 | 77R-1 | WINNEBAGO | 179 | 120 |
| | | | CONTRACT NO. 64HT0 | |
| ILLINOIS FED. AID PROJECT | | | | |