


DATE	
BY	
FINAL SURVEY	SURVEYED
NOTE BOOK	PLOTTED
NO.	TEMPLATE
	AREAS CHECKED

DATE	
BY	
ORIGINAL SURVEY	SURVEYED
NOTE BOOK	PLOTTED
NO.	TEMPLATE
	AREAS CHECKED

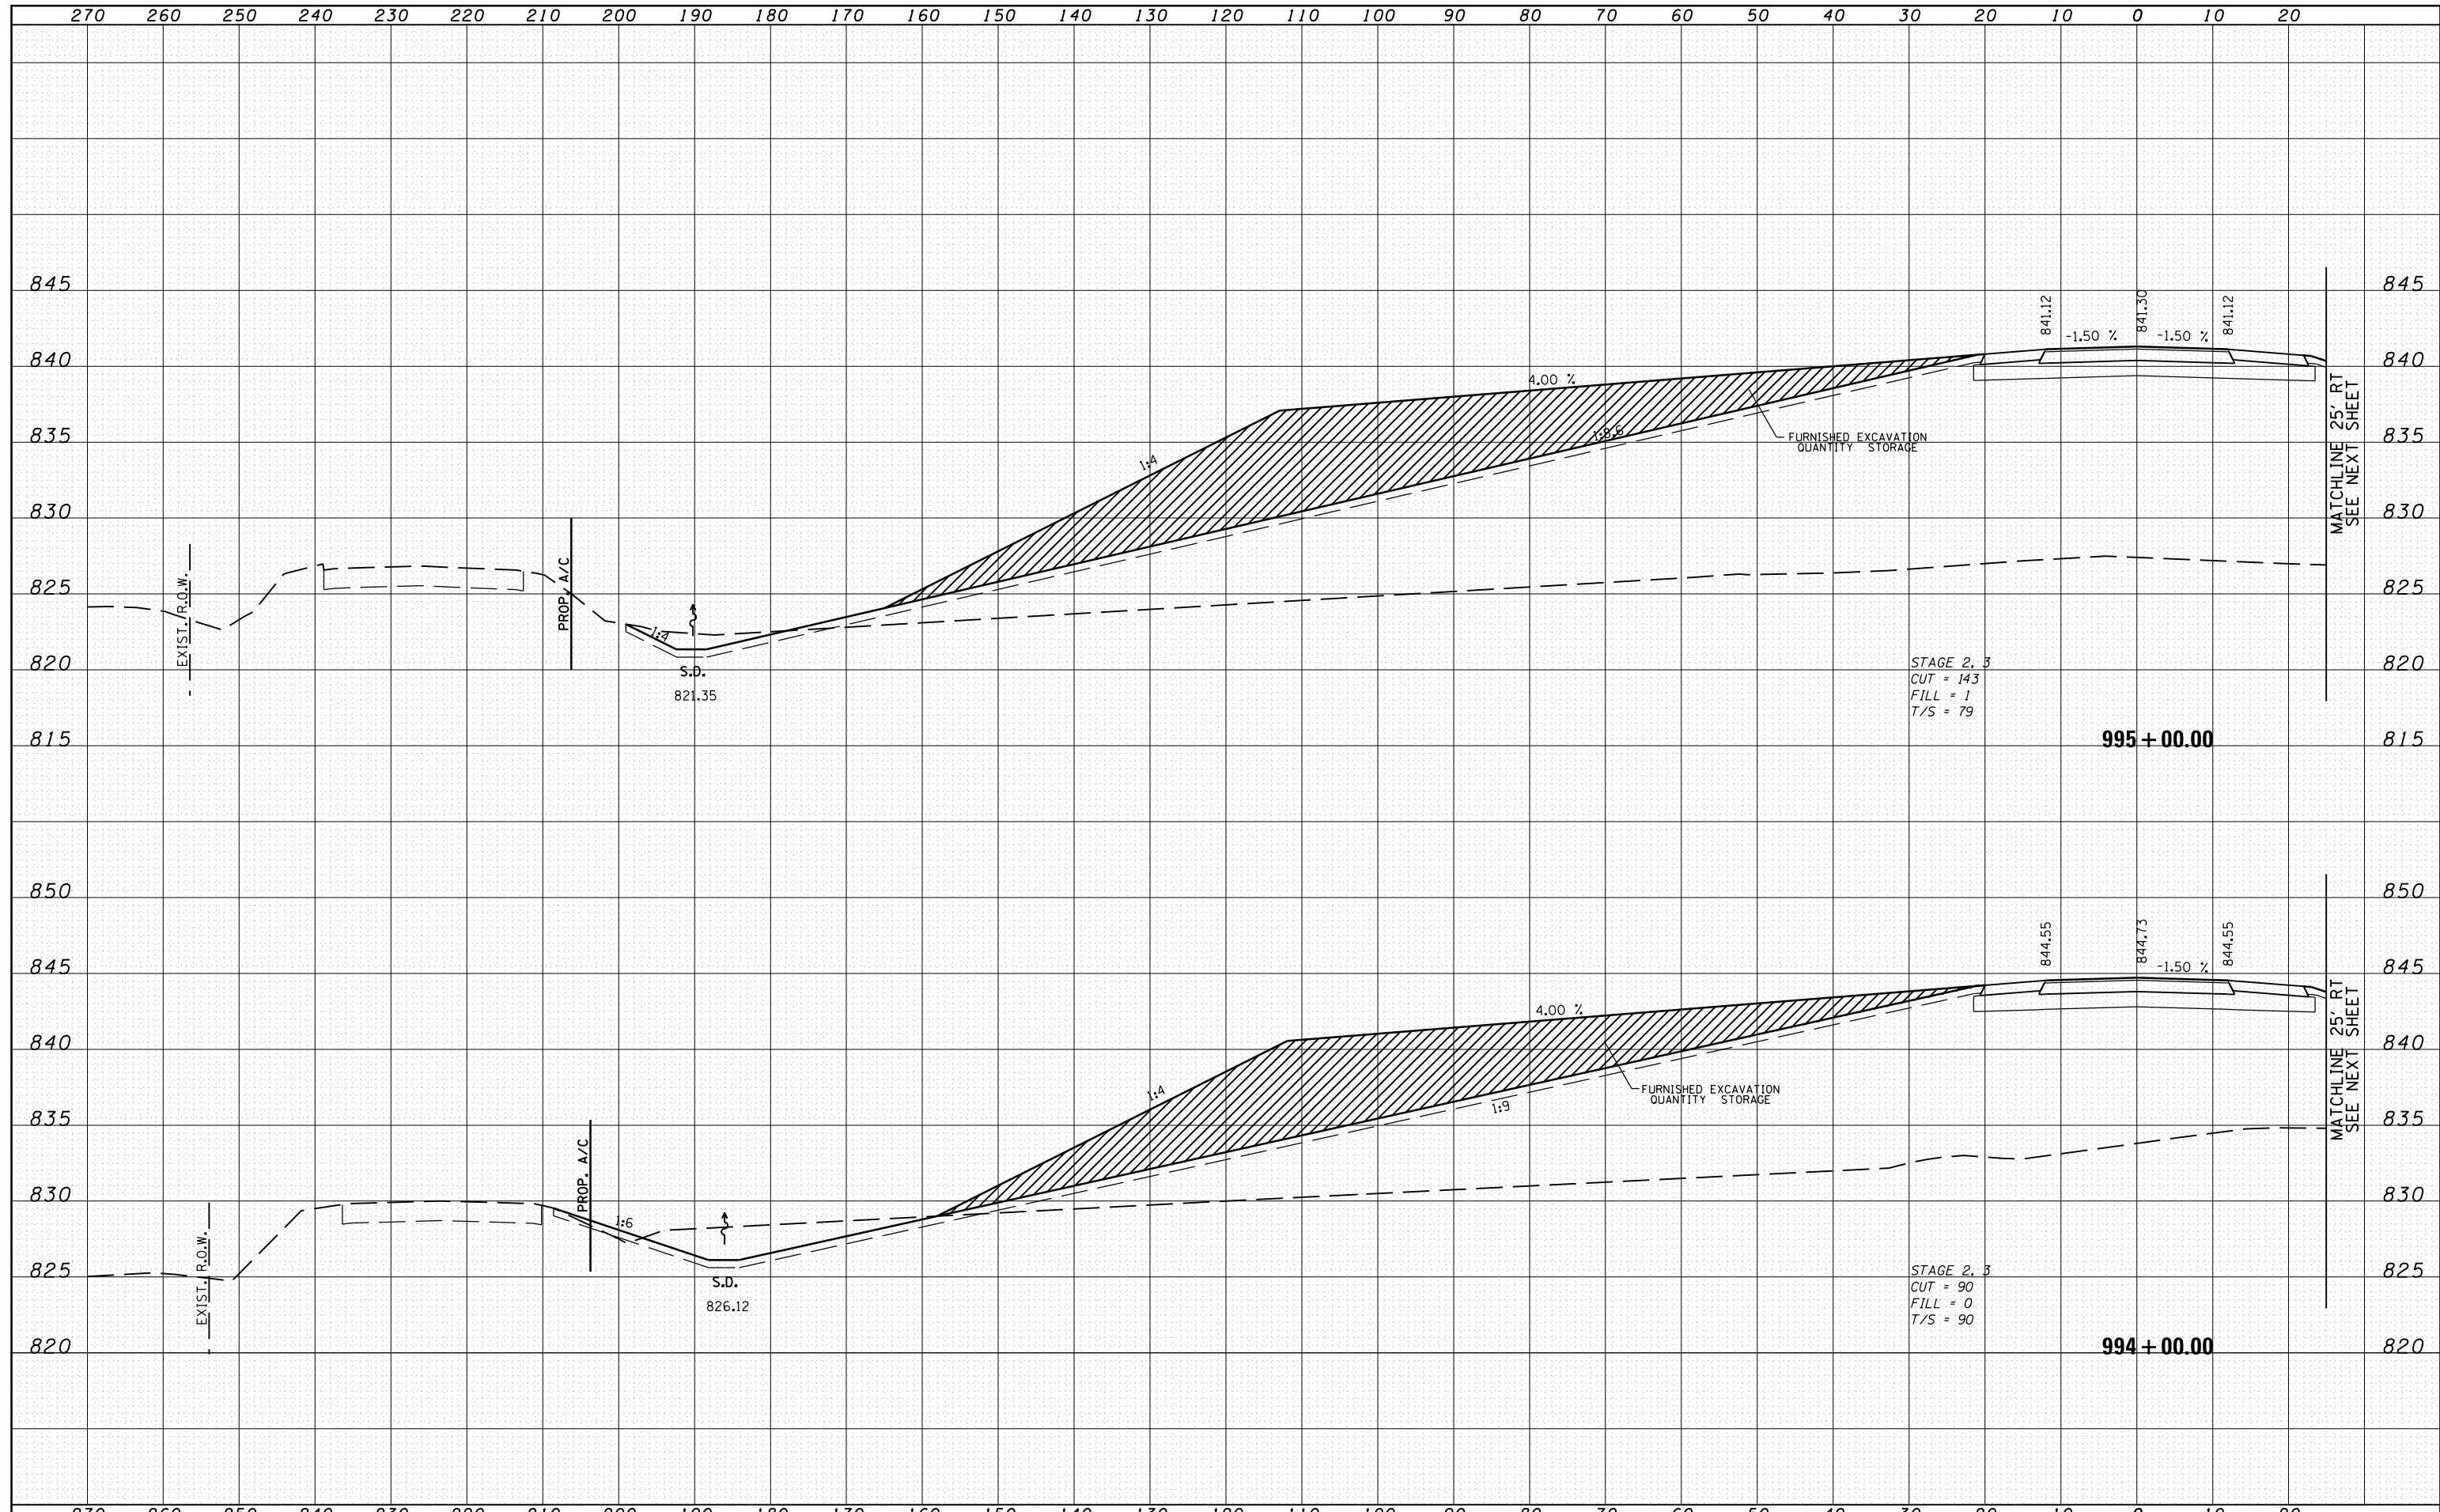

FILE NAME =	USER NAME =	DESIGNED - RDT	REVISED -	<b>STATE OF ILLINOIS</b> <b>DEPARTMENT OF TRANSPORTATION</b>	<b>ILLINOIS ROUTE 2</b> <b>CROSS SECTIONS</b>	F.A.P. RTE.	SECTION	COUNTY	TOTAL SHEETS	SHEET NO.
es:\pw\work\p\dot\rundbladerr\d0331836\0264H7	esht-xssht-IL_Route_2.dgn	DRAWN - RDT	REVISED -			734	77R-1	WINNEBAGO	179	122
PLOT SCALE =	CHECKED - GC	REVISIED -	SCALE: H: 1" = 10' V: 1" = 5'			SHEET NO.	OF SHEETS	STA. 994+00.00	TO STA. 995+00.00	CONTRACT NO. 64HT0
PLOT DATE	DATE - 10-05-2012	REVISIED -	ILLINOIS FED. AID PROJECT							