
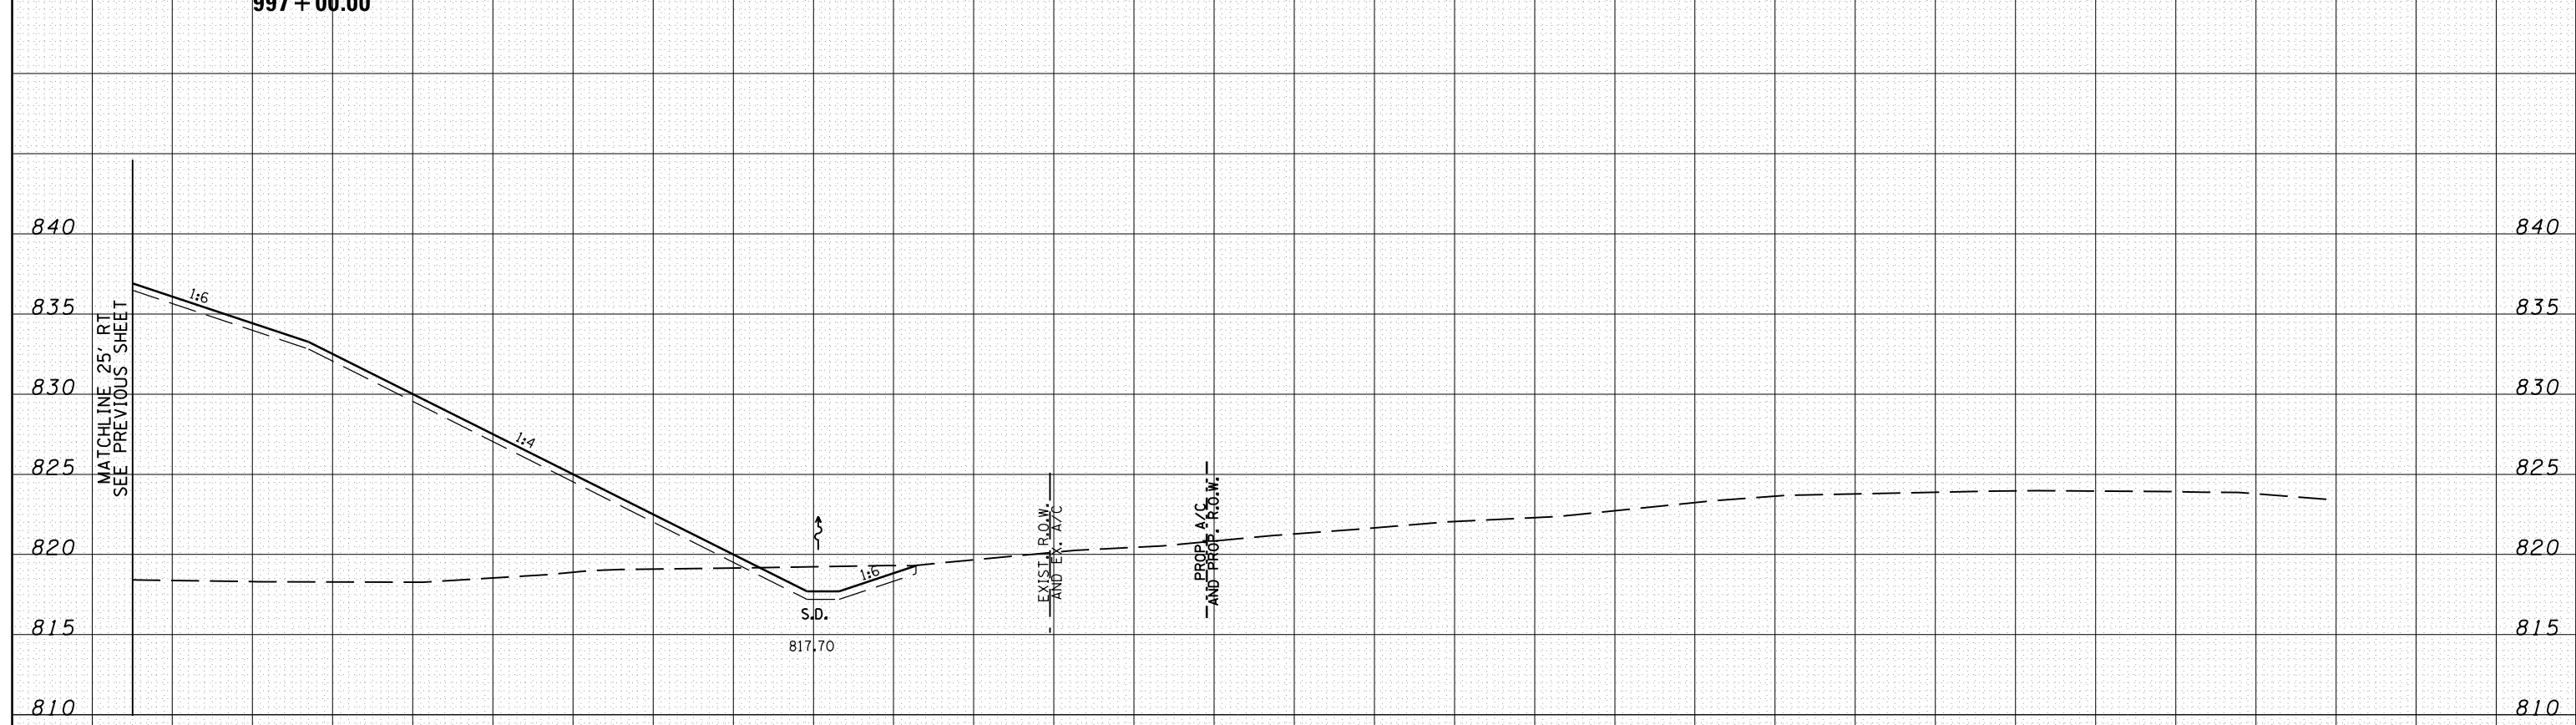


DATE	
BY	
FINAL SURVEY	SURVEYED
NOTE BOOK	PLOTTED
NO.	TEMPLATE
	AREAS CHECKED

DATE	
BY	
ORIGINAL SURVEY	SURVEYED
NOTE BOOK	PLOTTED
NO.	TEMPLATE
	AREAS CHECKED

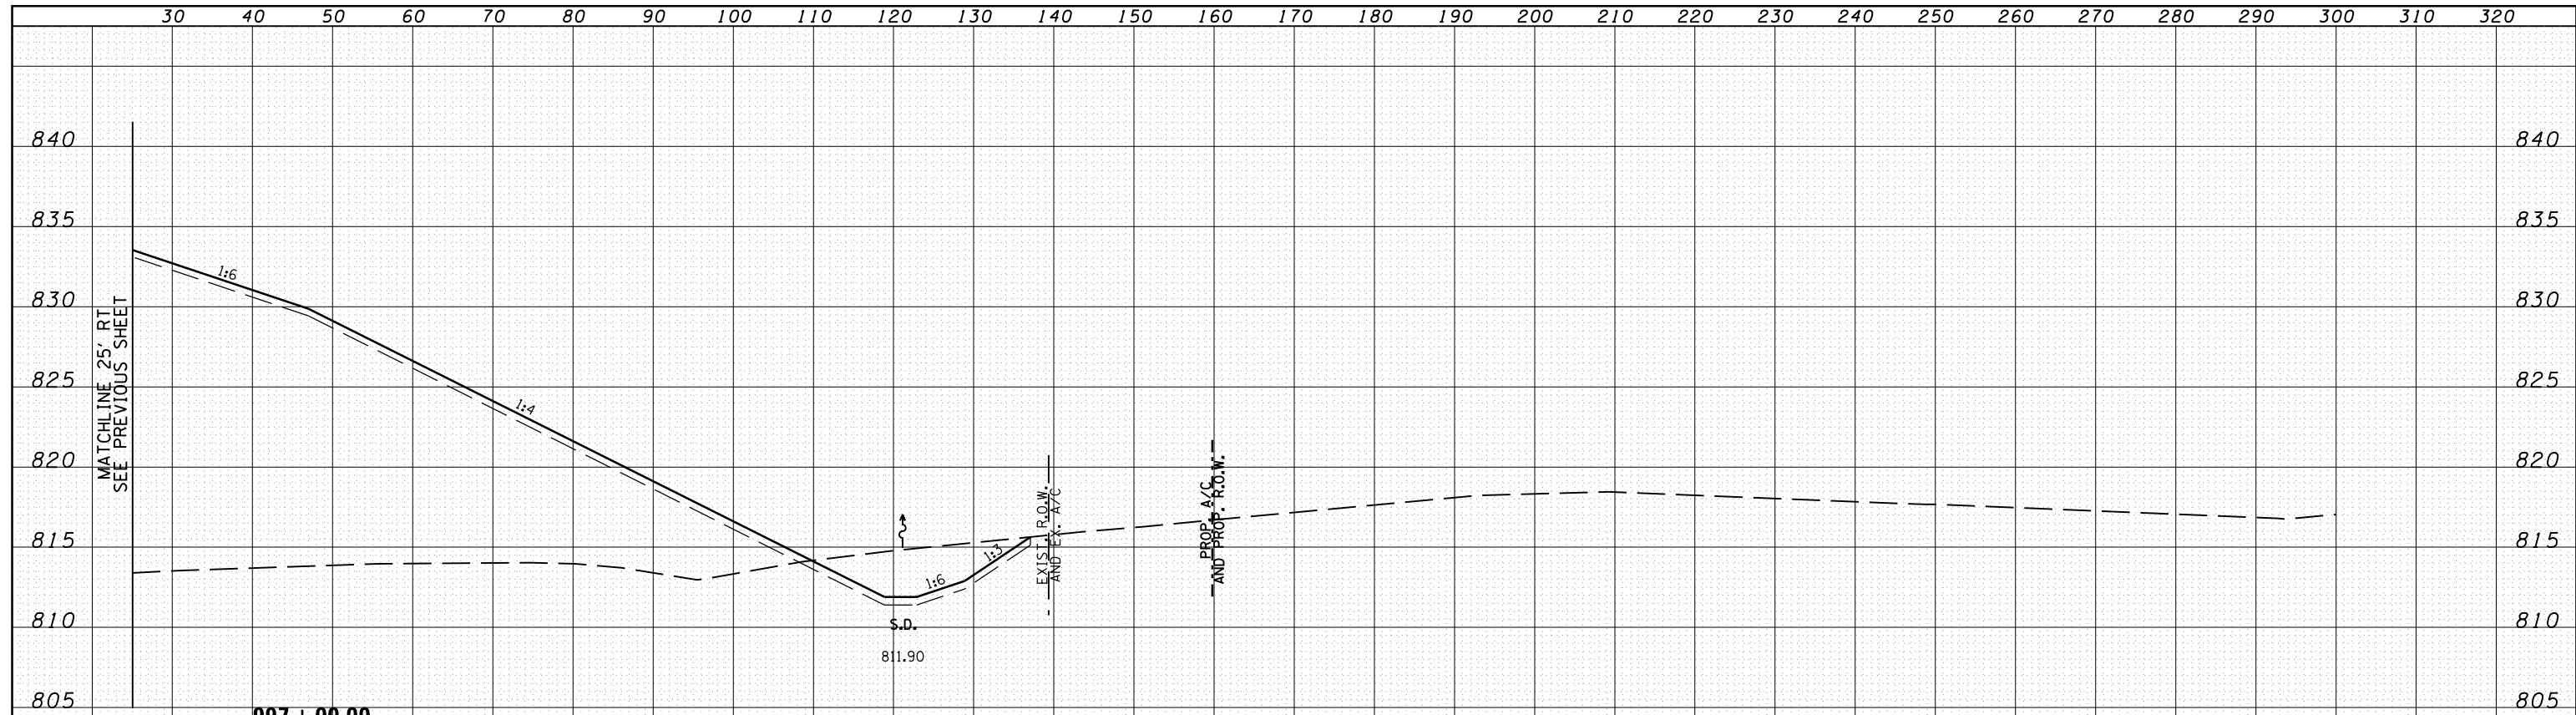

FILE NAME =	USER NAME =	DESIGNED - RDT	REVISED -	STATE OF ILLINOIS DEPARTMENT OF TRANSPORTATION	ILLINOIS ROUTE 2 CROSS SECTIONS	F.A.P. RTE.	SECTION	COUNTY	TOTAL SHEETS	SHEET NO.	
ca:\pw_work\pwidot\rundbladerr\d0331836\0264H70	ca:\pw_work\pwidot\rundbladerr\d0331836\0264H70	DRAWN - RDT	REVISED -			734	77R-1	WINNEBAGO	179	125	
PLOT SCALE =	DATE	CHECKED - GC	REVISED -			SCALE: V: 1" = 5'		SHEET NO. OF SHEETS		STA. 996+00.00 TO STA. 997+00.00	CONTRACT NO. 64H70
PLOT DATE	DATE - 10-05-2012	REVISIED -	REVISIED -			ILLINOIS FED. AID PROJECT					