


DATE	
BY	
FINAL SURVEY	
SURVEY PLOTTED	
NOTE BOOK	
NO.	
AREAS CHECKED	

DATE	
BY	
ORIGINAL SURVEY	
PLOTTED	
NOTE BOOK	
NO.	
AREAS CHECKED	

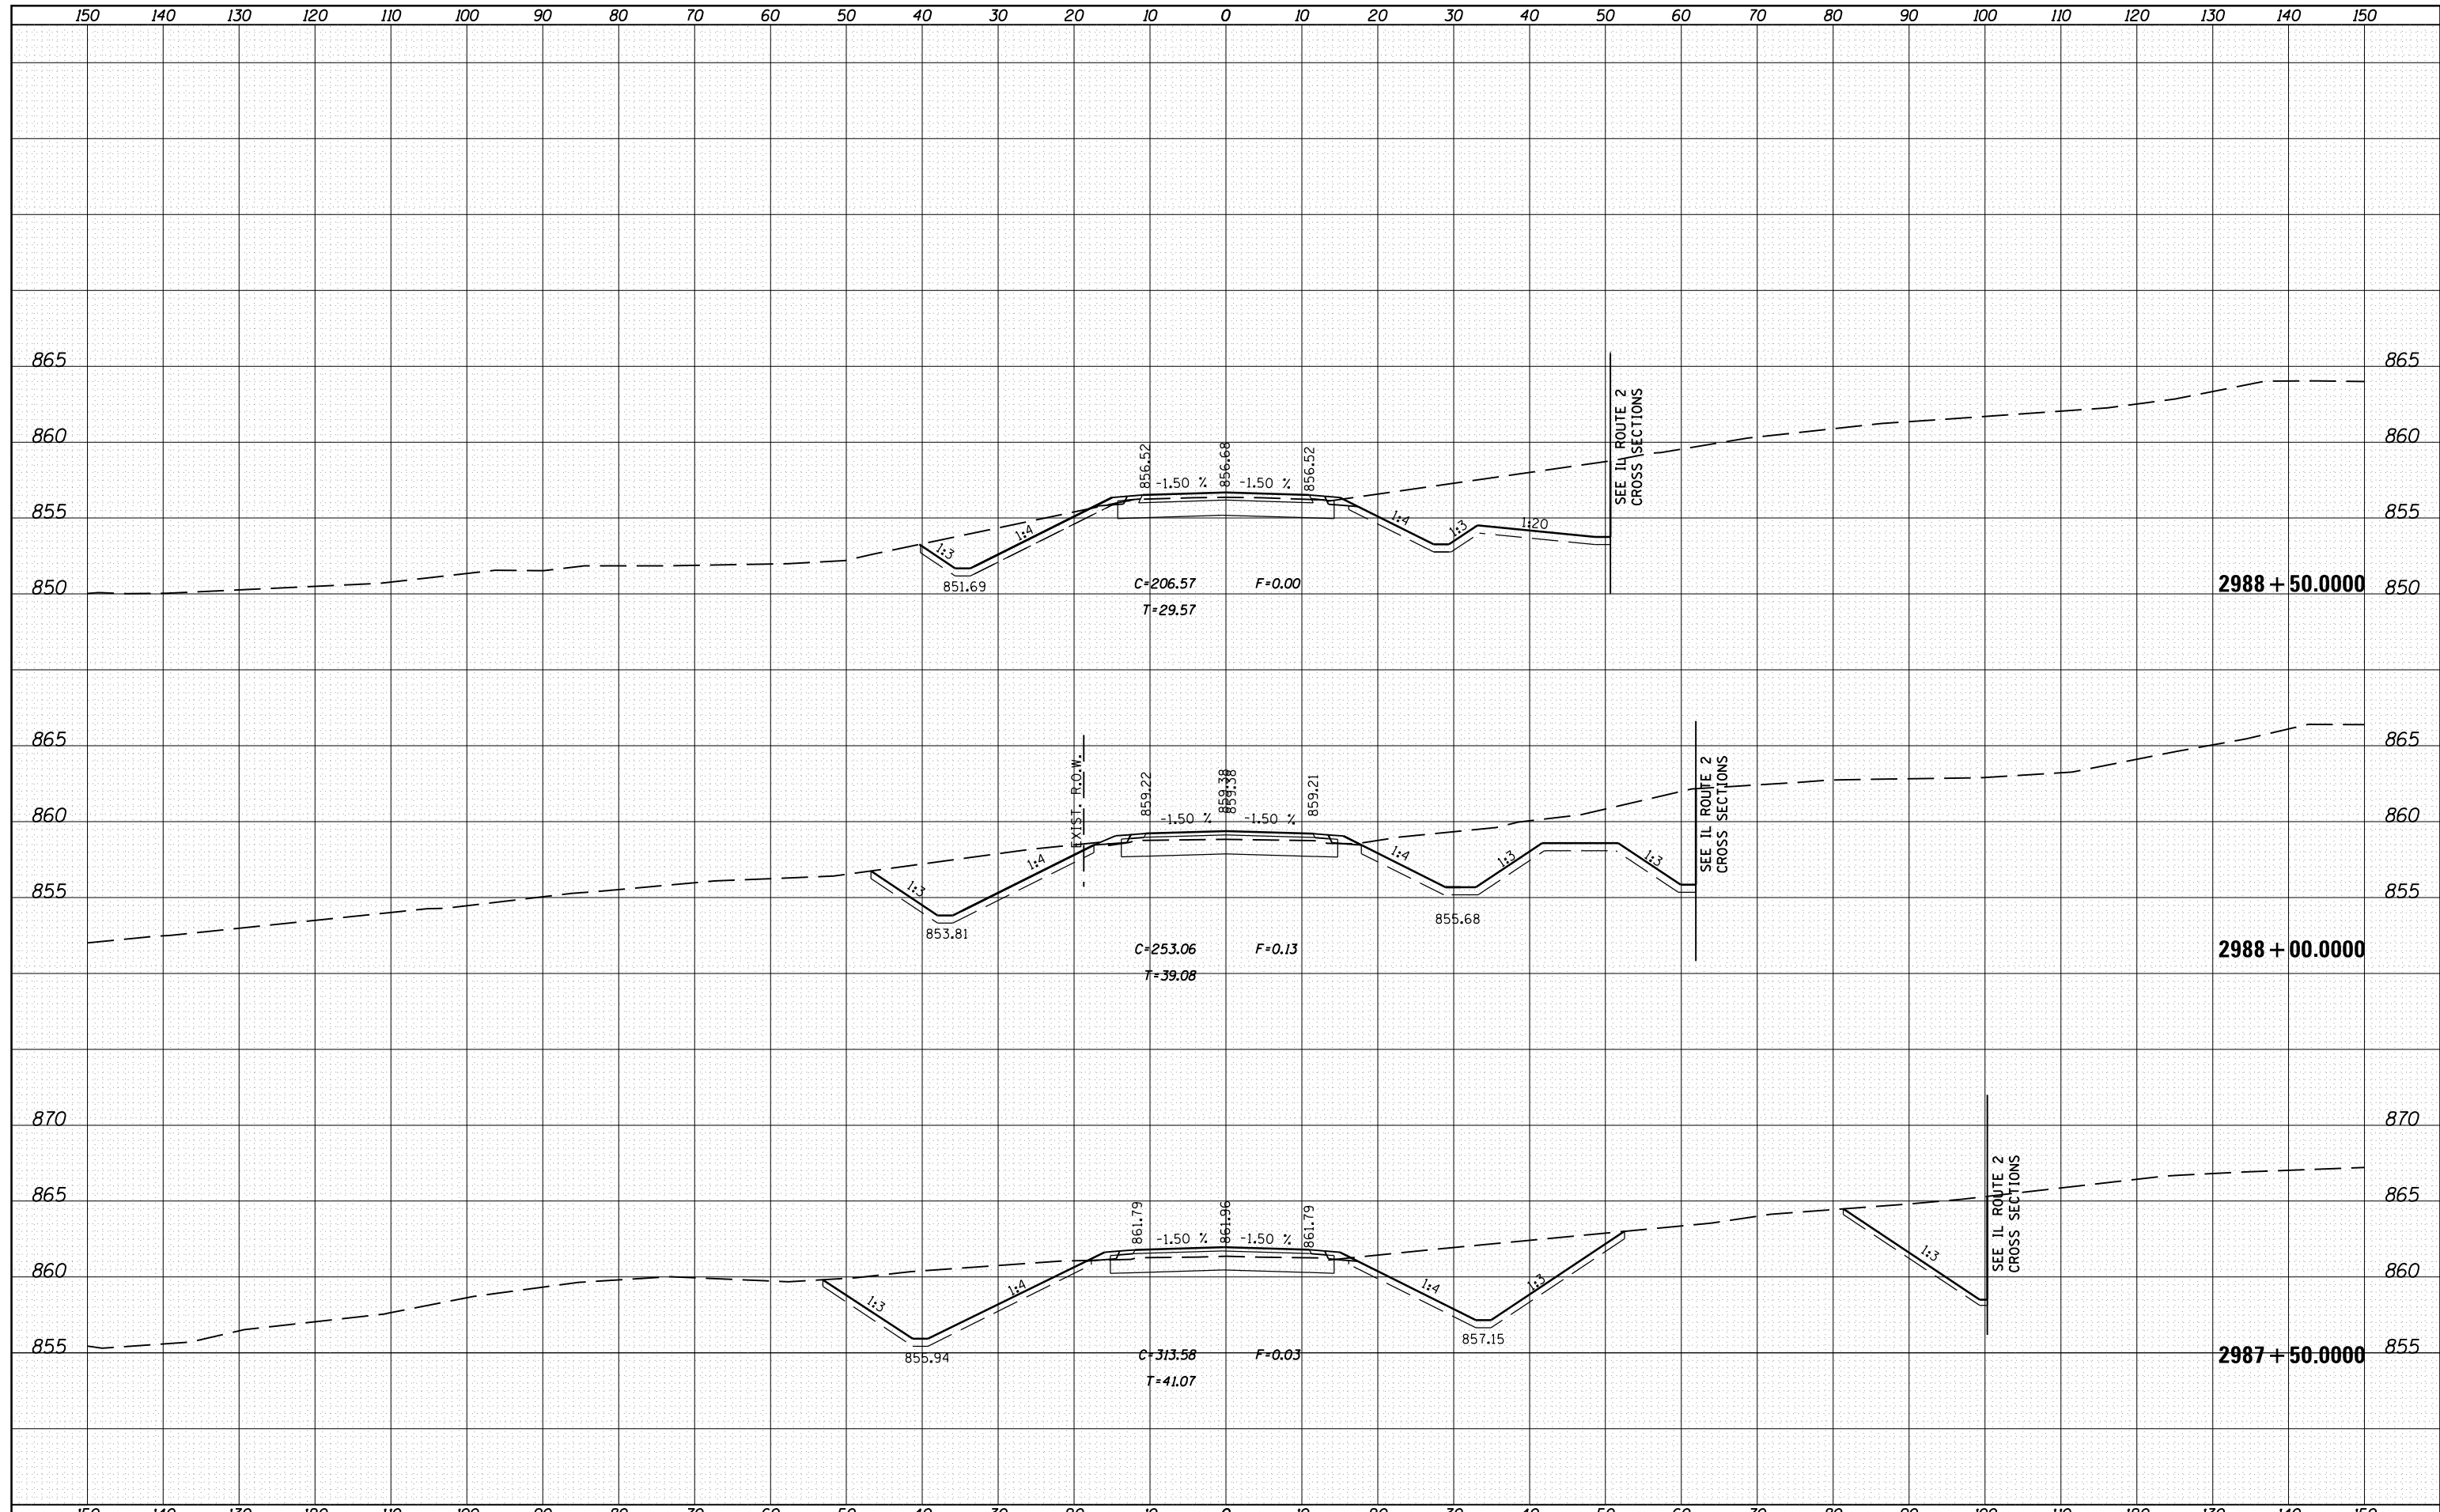

FILE NAME =	USER NAME = rundbladerr	DESIGNED -	REVISED -	STATE OF ILLINOIS DEPARTMENT OF TRANSPORTATION	FRONTAGE ROAD CROSS SECTIONS		F.A.P. RTE.	SECTION	COUNTY	TOTAL SHEETS	SHEET NO.
es:\pw\work\pwidot\rundbladerr\d0331860\020421	ght-Cul-De-SacREVxshd.dgn	DRAWN -	REVISED -		734	77R-1	WINNEBAGO	179	162	CONTRACT NO. 64HT0	
Default	PLOT SCALE = 20.0000' / in.	CHECKED -	REVISED -		SCALE:	SHEET	OF	SHEETS	STA. 2987+50.0000 TO STA. 2988+50.0000	ILLINOIS FED. AID PROJECT	
	PLOT DATE = Fri Aug 16 14:09:36 2013	DATE -	REVISED -								